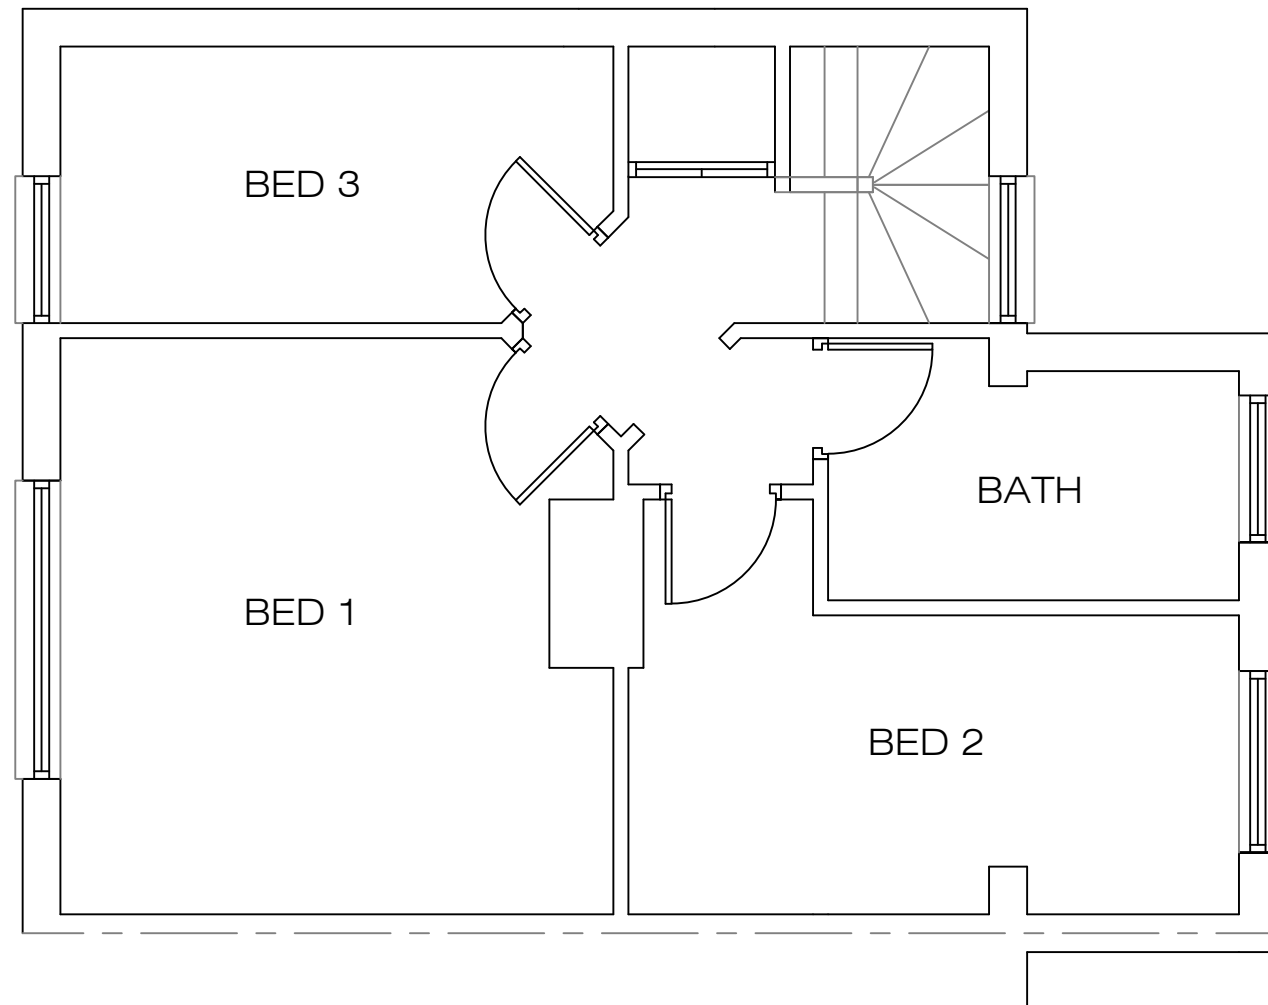
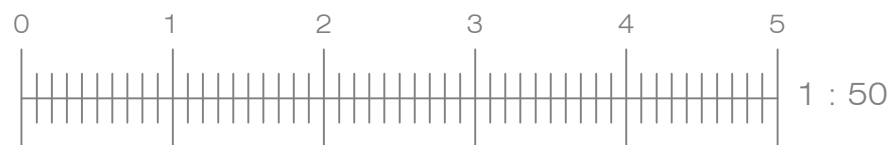

Notes

- 1) VERY IMPORTANT NOTE: THIS DRAWING IS TO BE READ IN CONJUNCTION WITH THE ATTACHED GENERAL NOTES AND SPECIFICATION DOCUMENT
 - 2) Do not scale
 - 3) All dimensions to be checked on site
 - 4) Contractor to report any discrepancies found in site conditions
-



EXISTING 1ST FLOOR PLAN



MARK GARROD ARCHITECT

81 The Drive Loughton Essex IG10 1HL
020 8502 1780 07962 215566 markgarrod@btinternet.com

Project
Proposed Single Storey Extension
6 Ashley Grove
Loughton Essex IG10 1HS

Client
Andrea Lopez de Pablo Hernando

Drawing Title
EXISTING 1ST FLOOR PLAN
Scale 1:50 @ A3

Date created
October 2018

Drawing No **1830-07**

This drawing is the copyright of Mark Garrod Architect
