



EXISTING GROUND FLOOR
SCALE 1:100 @ A3

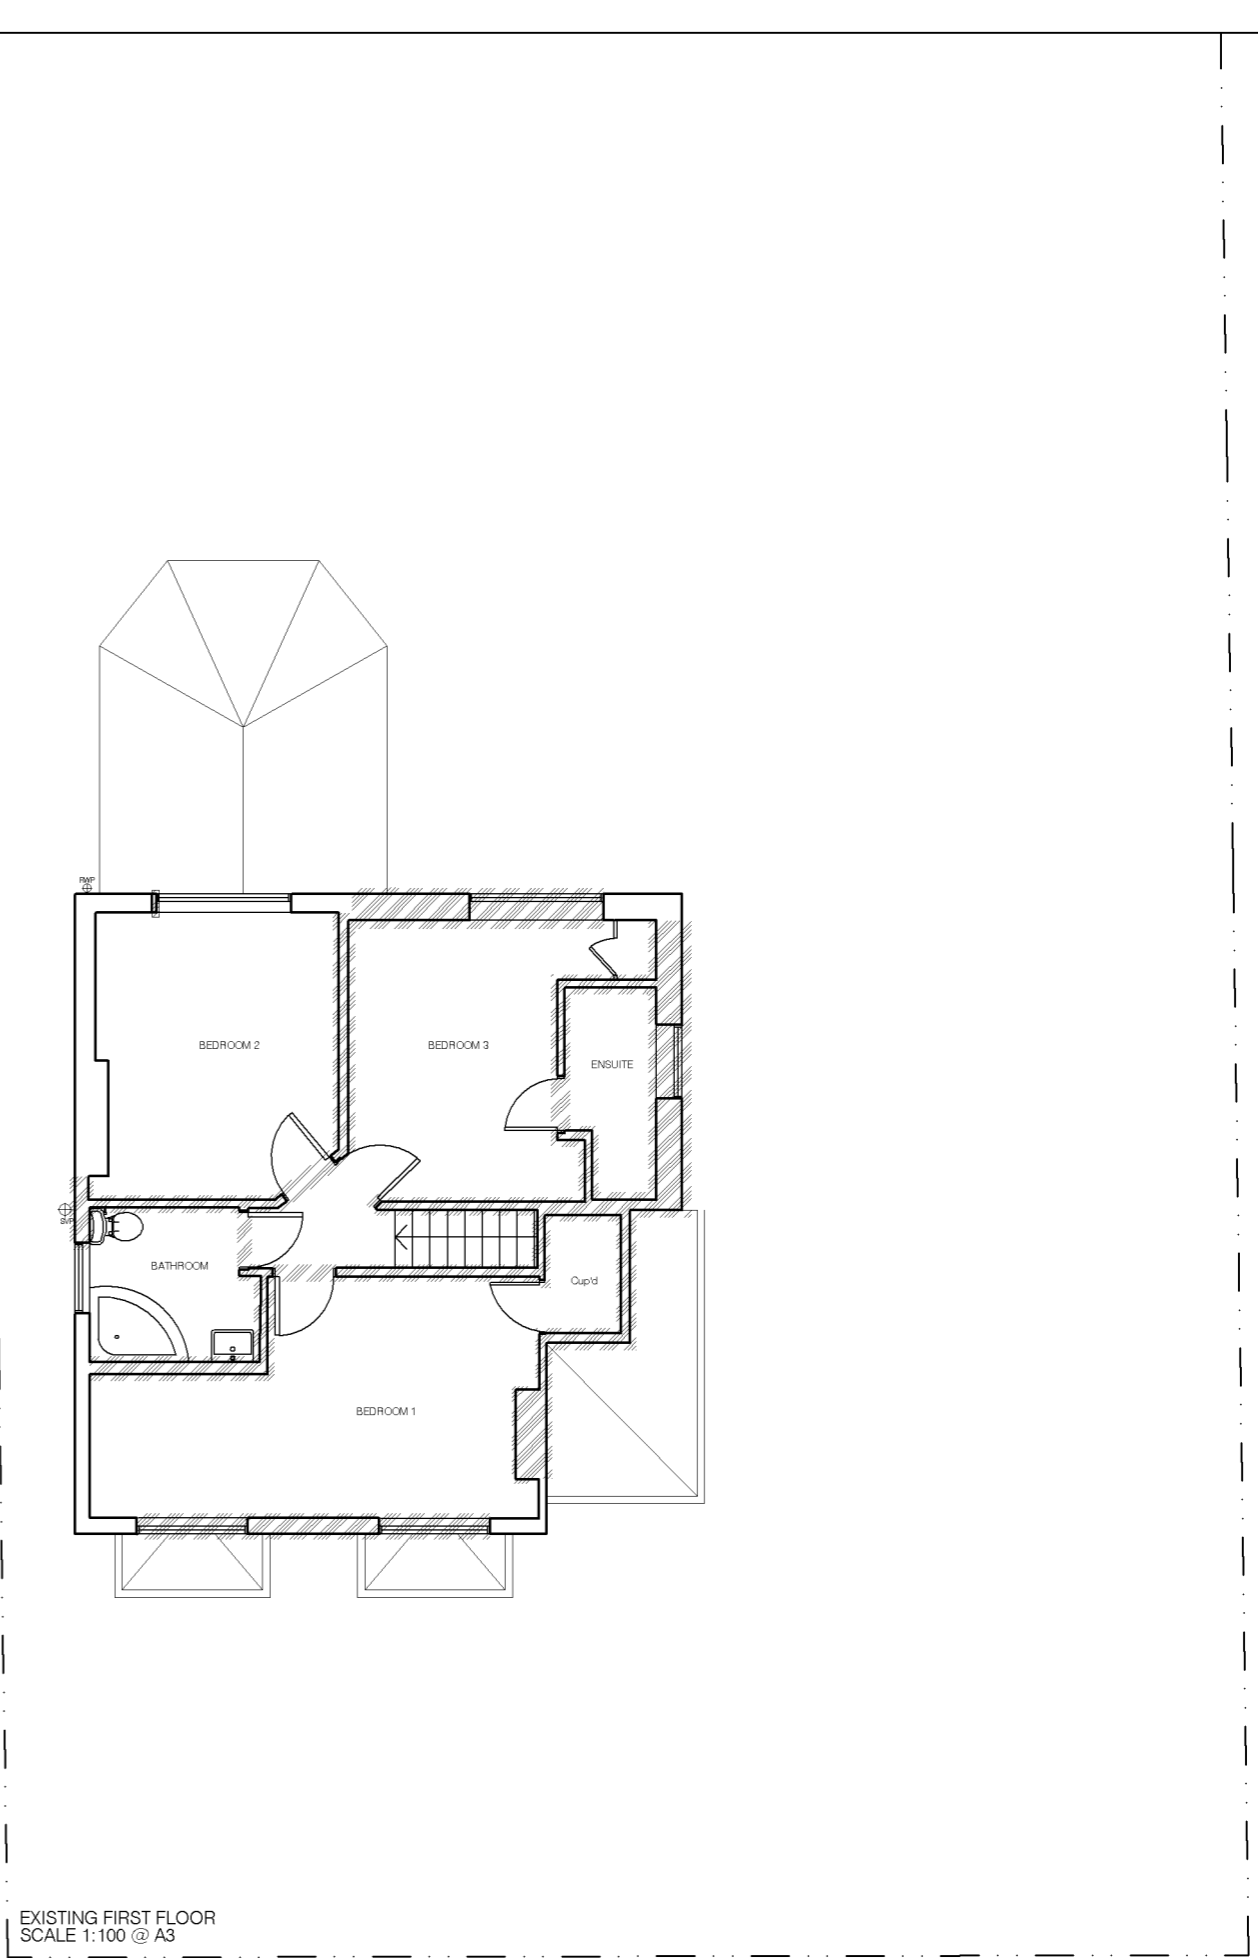

EXISTING FIRST FLOOR
SCALE 1:100 @ A3

 

NOTES:
PLANNING
[Hatched Box] = DEMOLITION

REVISIONS:

A	revised to keep existing where possible	09.05.19
---	---	----------




DRAWING Existing Plans	PROJECT	JOB NO	DRW NO	REV
	7 Beulah Road Epping CM16 6RH	048	02	A
		DRAWN	DATE	SCALE
		SP	09.10.18	1:100 @ A3



EXISTING FRONT ELEVATION
SCALE 1:100 @ A3




EXISTING REAR ELEVATION
SCALE 1:100 @ A3

 

NOTES:
PLANNING

REVISIONS:		
A	revised to keep existing where possible	09.05.19

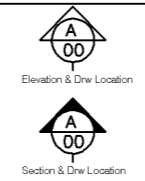

DRAWING	PROJECT	JOB NO	DRW NO	REV
Existing elevations	7 Beulah Road Epping CM16 6RH	048	03	A
		DRAWN	DATE	SCALE
		SP	09.10.18	1:100 @ A3