


Existing Side Elevation (West)

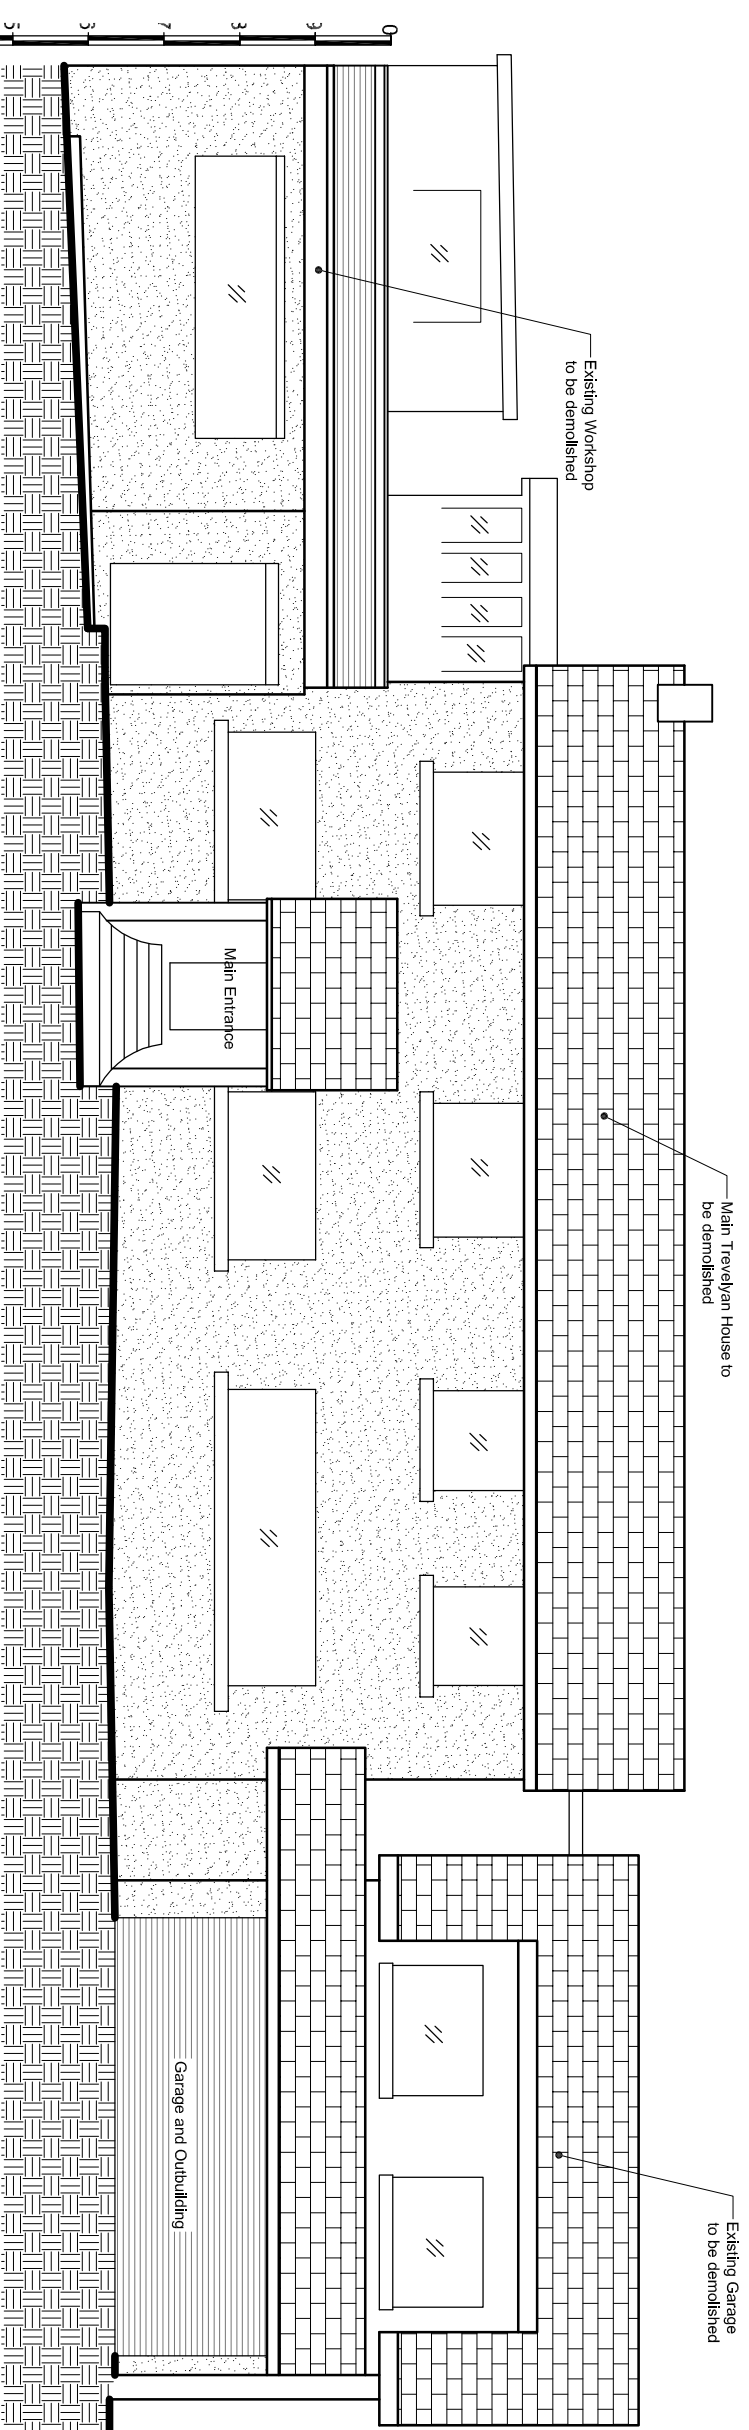

Existing Front Elevation

- Key
- Existing Walls
 - Existing to be demolished
 - Existing features to be removed
 - Structure over
 - Note: All existing services, fixtures and fittings to be removed

SCALE
0 1 2 3 4 5 6 7 8 9 10 METRES

BB PARTNERSHIP LTD
 CHARTERED ARCHITECTS
 THE TRAFALGAR . 17 REMINGTON STREET . LONDON N1 8BH
 TEL . 020 7336 8555 FAX . 020 7336 8777
 e-mail . architect@bbpartnership.co.uk

project	Trevelyan House, Goldings Hill Loughton, IG10 2SP			date	Mar '14	scale	1:100 @ A3	drawn by	TM
drawing	Existing Front and side Elevation			drwg. no	FFK_110	rev	A		

ALL DIMENSIONS APPROXIMATE
 SCHEME DESIGN SUBJECT TO
 TREE SURVEY & PLANNERS COMMENT
FOR PLANNING
 | A | 27/10/14 | Revised following client feedback | TM |