



Side Elevation

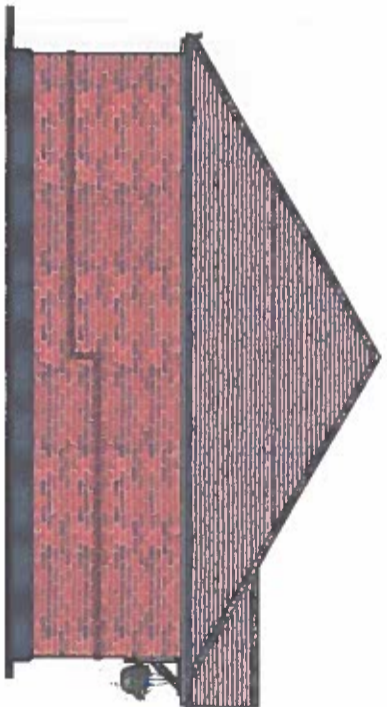


EPF / 09 2 1 / 19

REPRO The HOVSE
 RESIDENTIAL ARCHITECTURAL
 CONSULTANTS


The REPRODUCTION HOUSE CO
 Carlham, Knowles
 Bank's Hall Cottage,
 Hook Farm,
 Knightford, Ashdon,
 Essex, HAV11 1LE
 Mob:07815 921 287

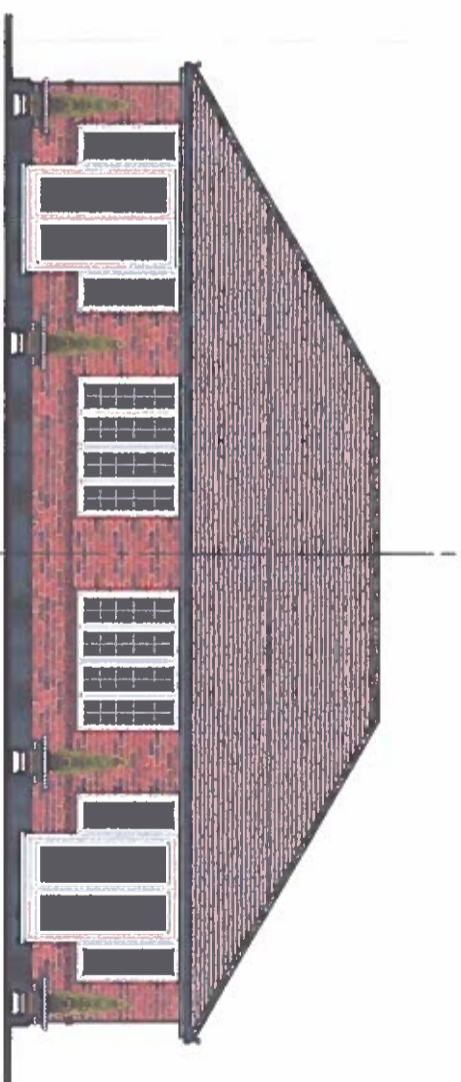

Rear Elevation

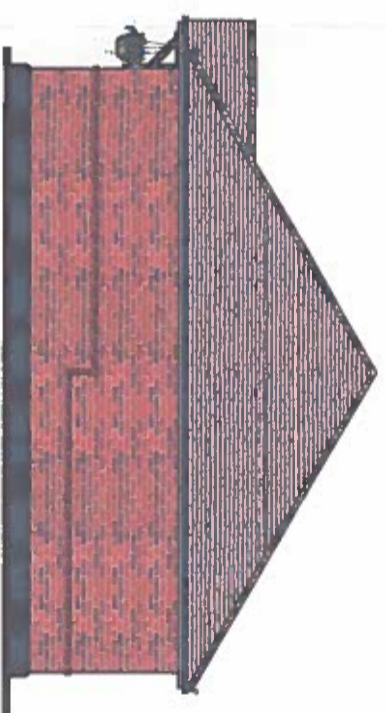

Side Elevation

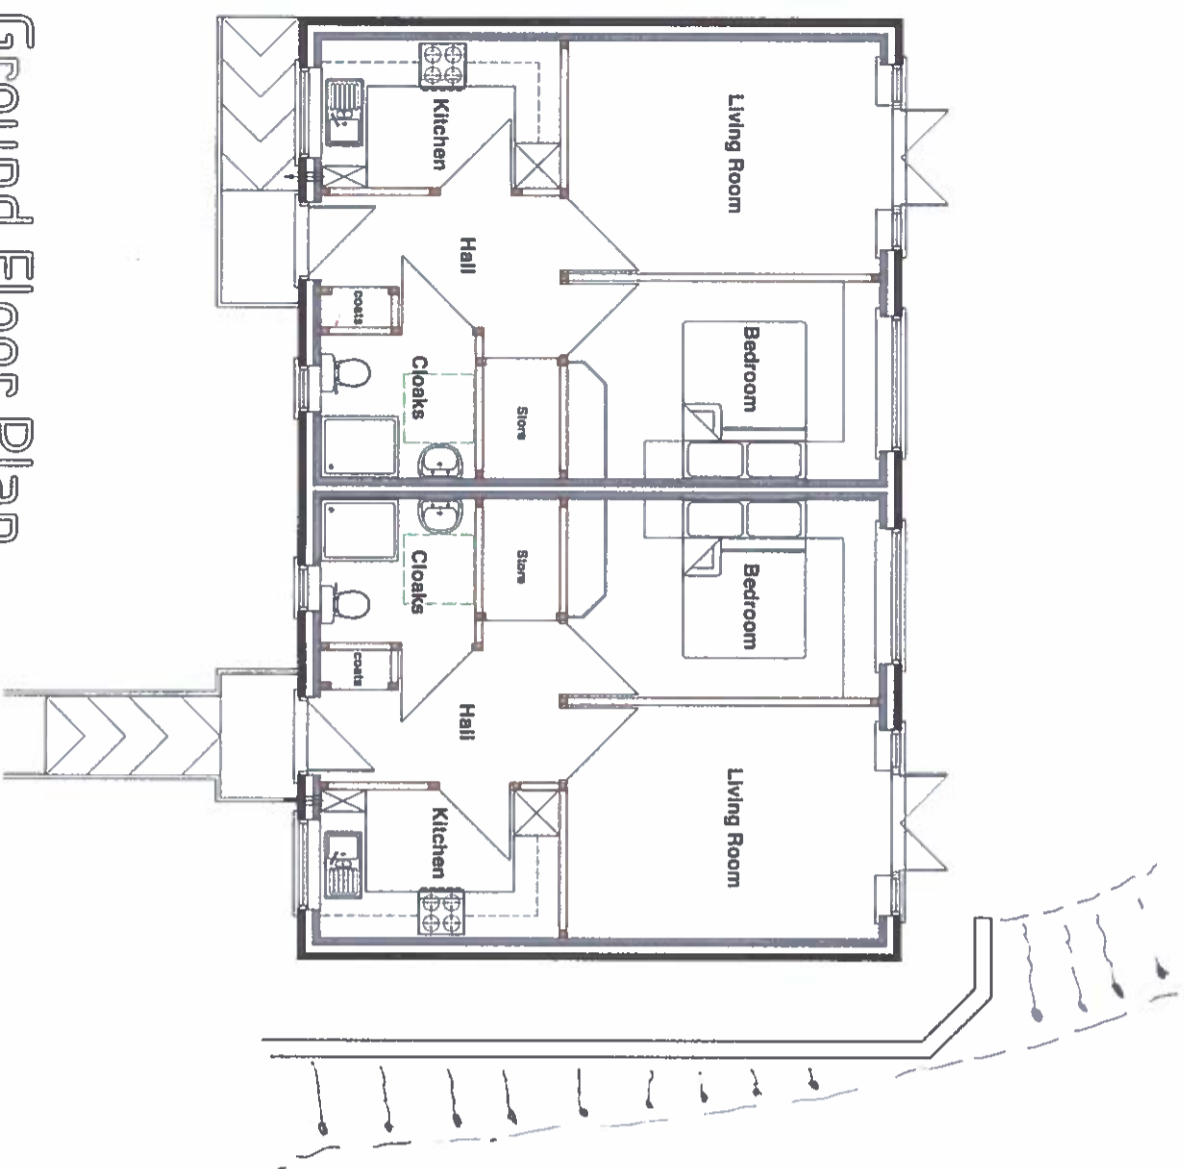

Ground Floor Plan

SCALE 1:50 @ A1
 1:100 @ A3
 0 1 2 3 4 5 6 7 8 9 10 11 12 13 14 15 16 17 18 19 20

Drawing
Proposed Plan
& Elevations

Project
Proposed New Dwellings
Land To Rear Of
Nos 1-7 Margret Road,
Epping, Essex,
CM16 5BP.

REPRO The HOVSE
 RESIDENTIAL ARCHITECTURAL CONSULTANTS
 Carlham, Knowles

Scale : 1:50 @ A1
 Date : 26:02:2019
 Dwg no. **M.R.1**