



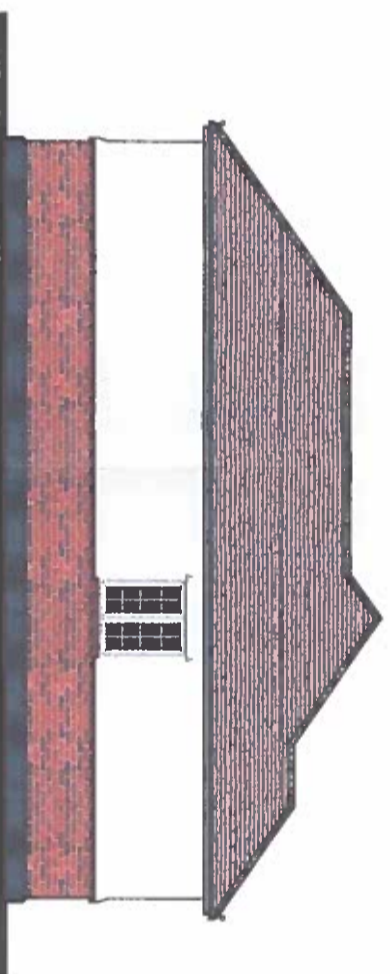


Front Elevation

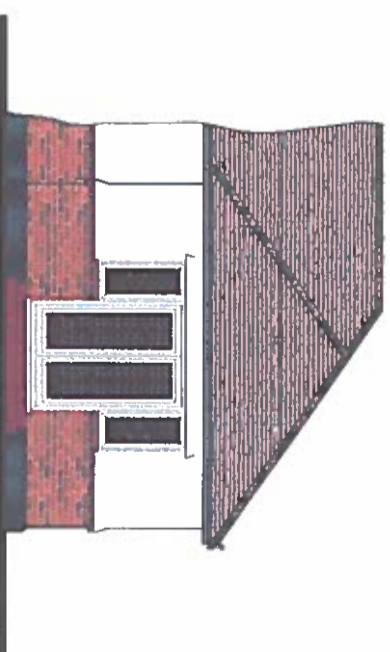

Side Elevation



Rear Elevation

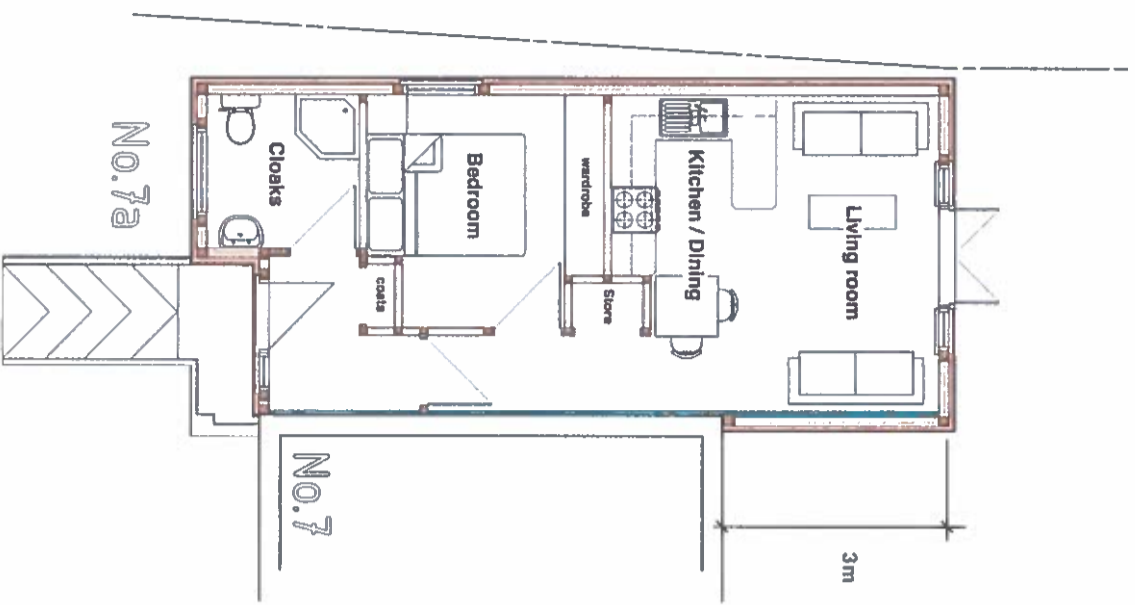

Ground Floor Plan

SCALE 1:50 @ A1
1:100 @ A3
0 1 2 3 4 5 6 7 8 9 10 11 12 13 14 15 16 17 18 19 20

EPF / 0922 / 19

REPRO The HOVSE
ARCHITECTURAL
DRAWING

The REPRODUCTION HOVSE CO
Gordon Brooks
1 Bank's Hall Cottages
Hick Lane
Saffron Walden
Essex, EN11 1TL
Mob: 07815 921 287

Drawing
Proposed Plan
& Elevations

Project
Proposed New Dwelling
Land Adjacent To
No.7 Margaret Road,
Epping, Essex,
CM16 5BP.

REPRO The HOVSE
ARCHITECTURAL
DRAWING

Scale : 1:50 @ A1
Date : 02:03:2019
Dwg no. **S.E.1**

