

KEY





PATHS AND PATIOS
600x600 concrete paving slabs




CLOSE BOARD FENCE (1.8m high)
1.5m close boarded panels with concrete gravel boards and posts. Fitted with continuous anti lift wire. Gates to match



FRONT GARDENS
600mm knee rail


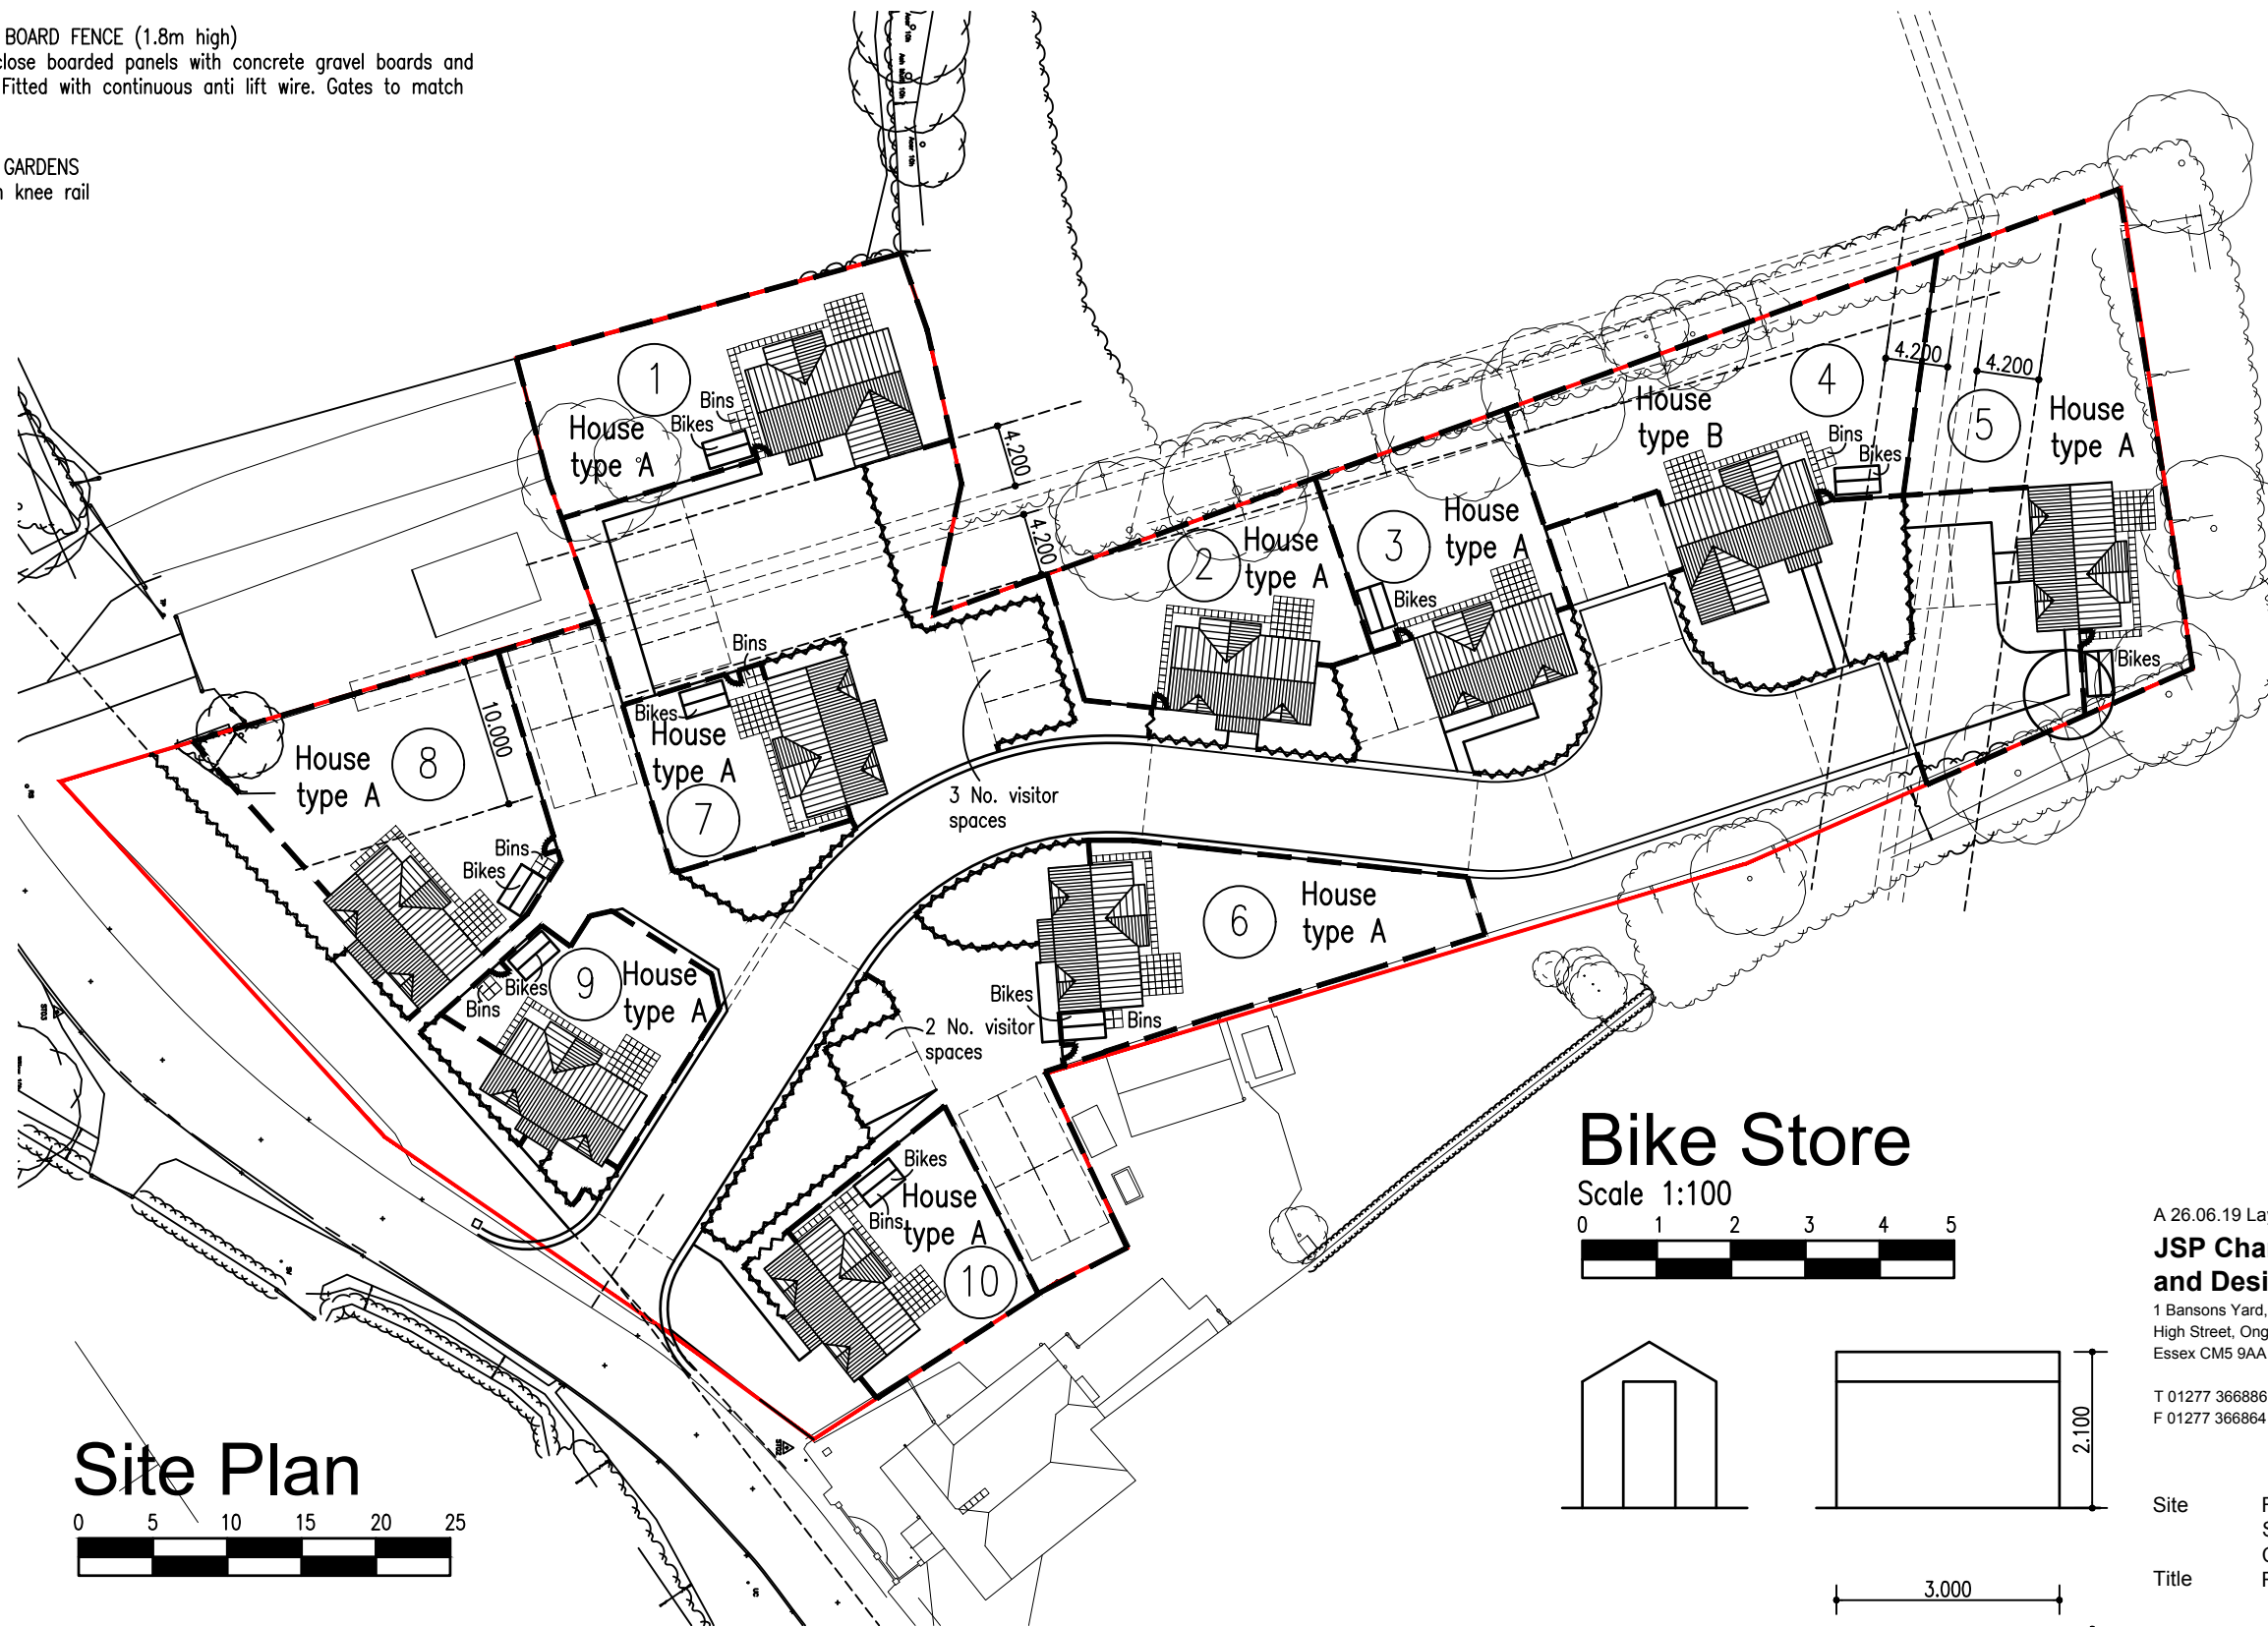
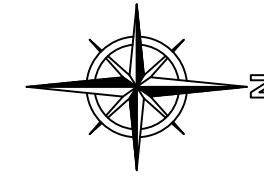


Site Plan

 

Bike Store

Scale 1:100

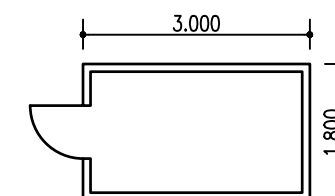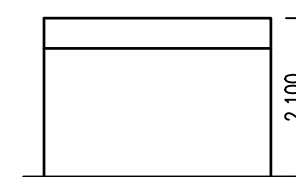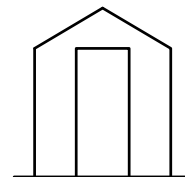

A 26.06.19 Layout amended

JSP Chartered Town Planners and Design Consultants

1 Basons Yard,
High Street, Ongar,
Essex CM5 9AA

T 01277 366886
F 01277 366864



Site Foster Street Farm, Foster Street, Hastingwood CM17 9HS
Title Residential Development

Drawing Proposed Site Plan

Scale 1:500 @ A3
Date Dec 2018
Number 2356.2 A