


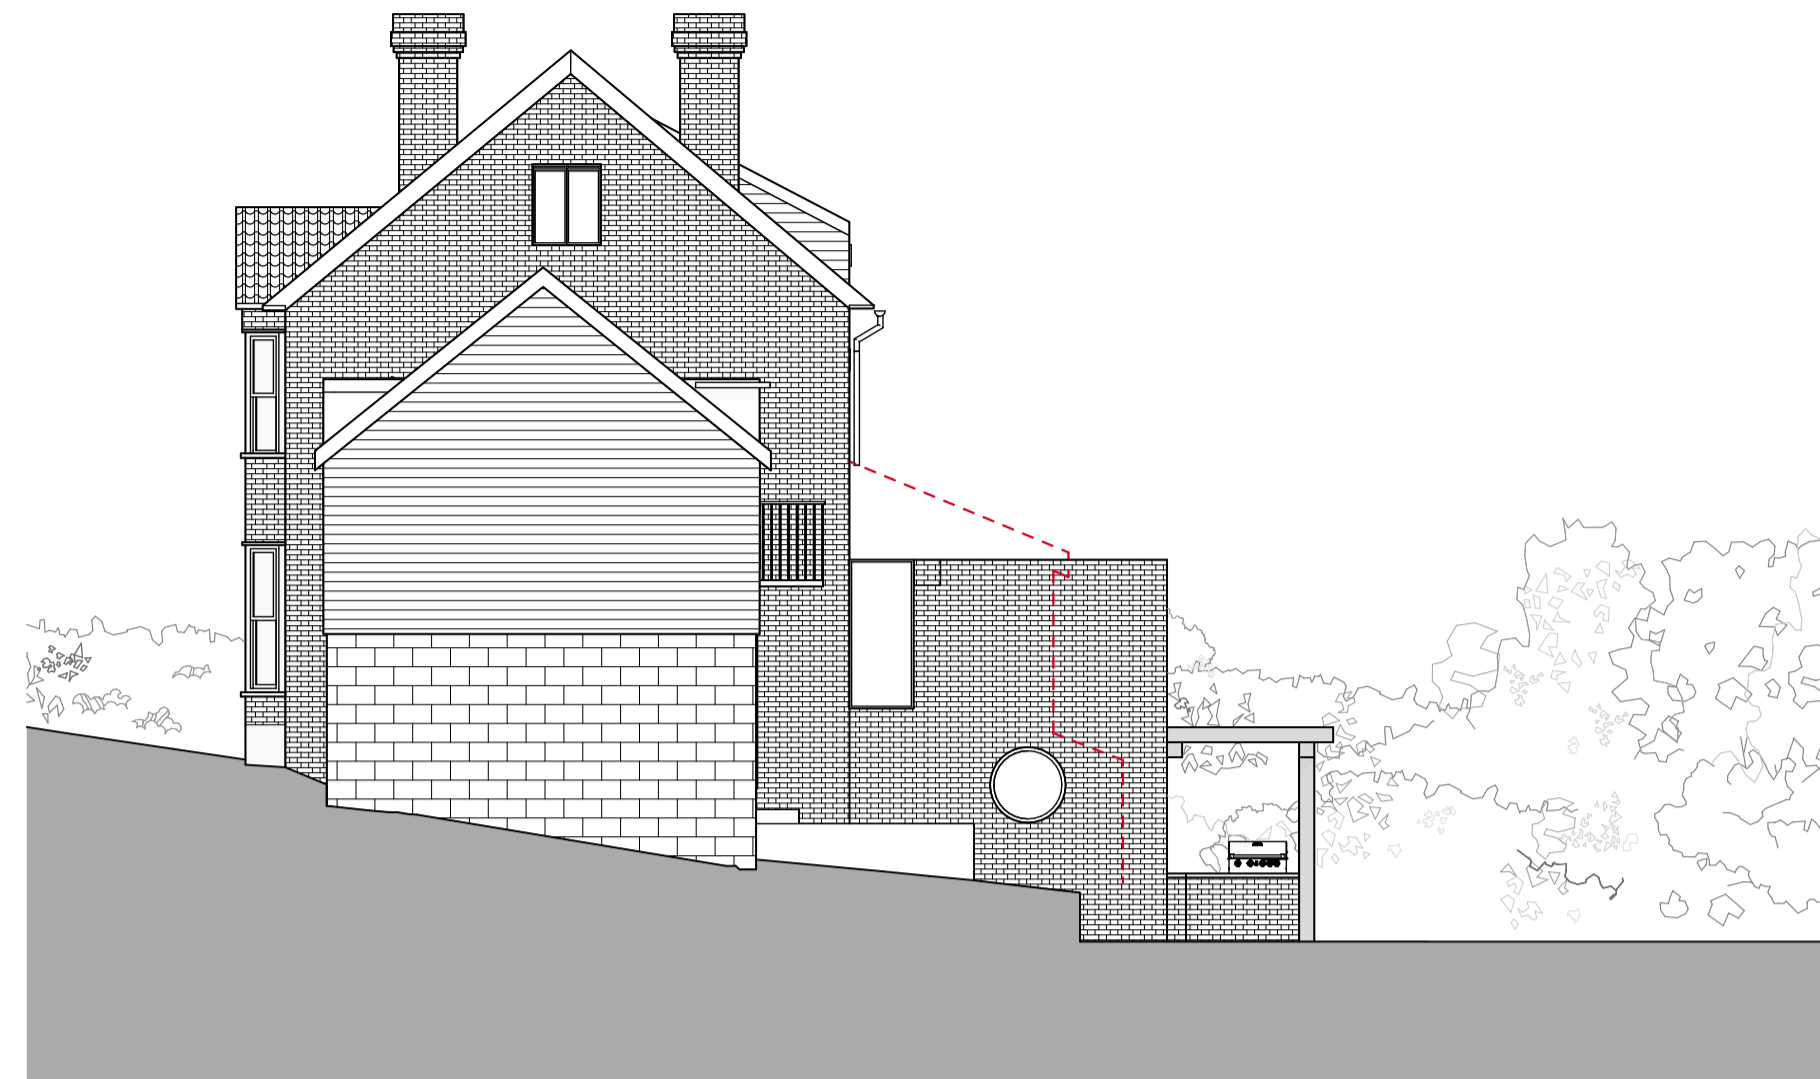


North Elevation







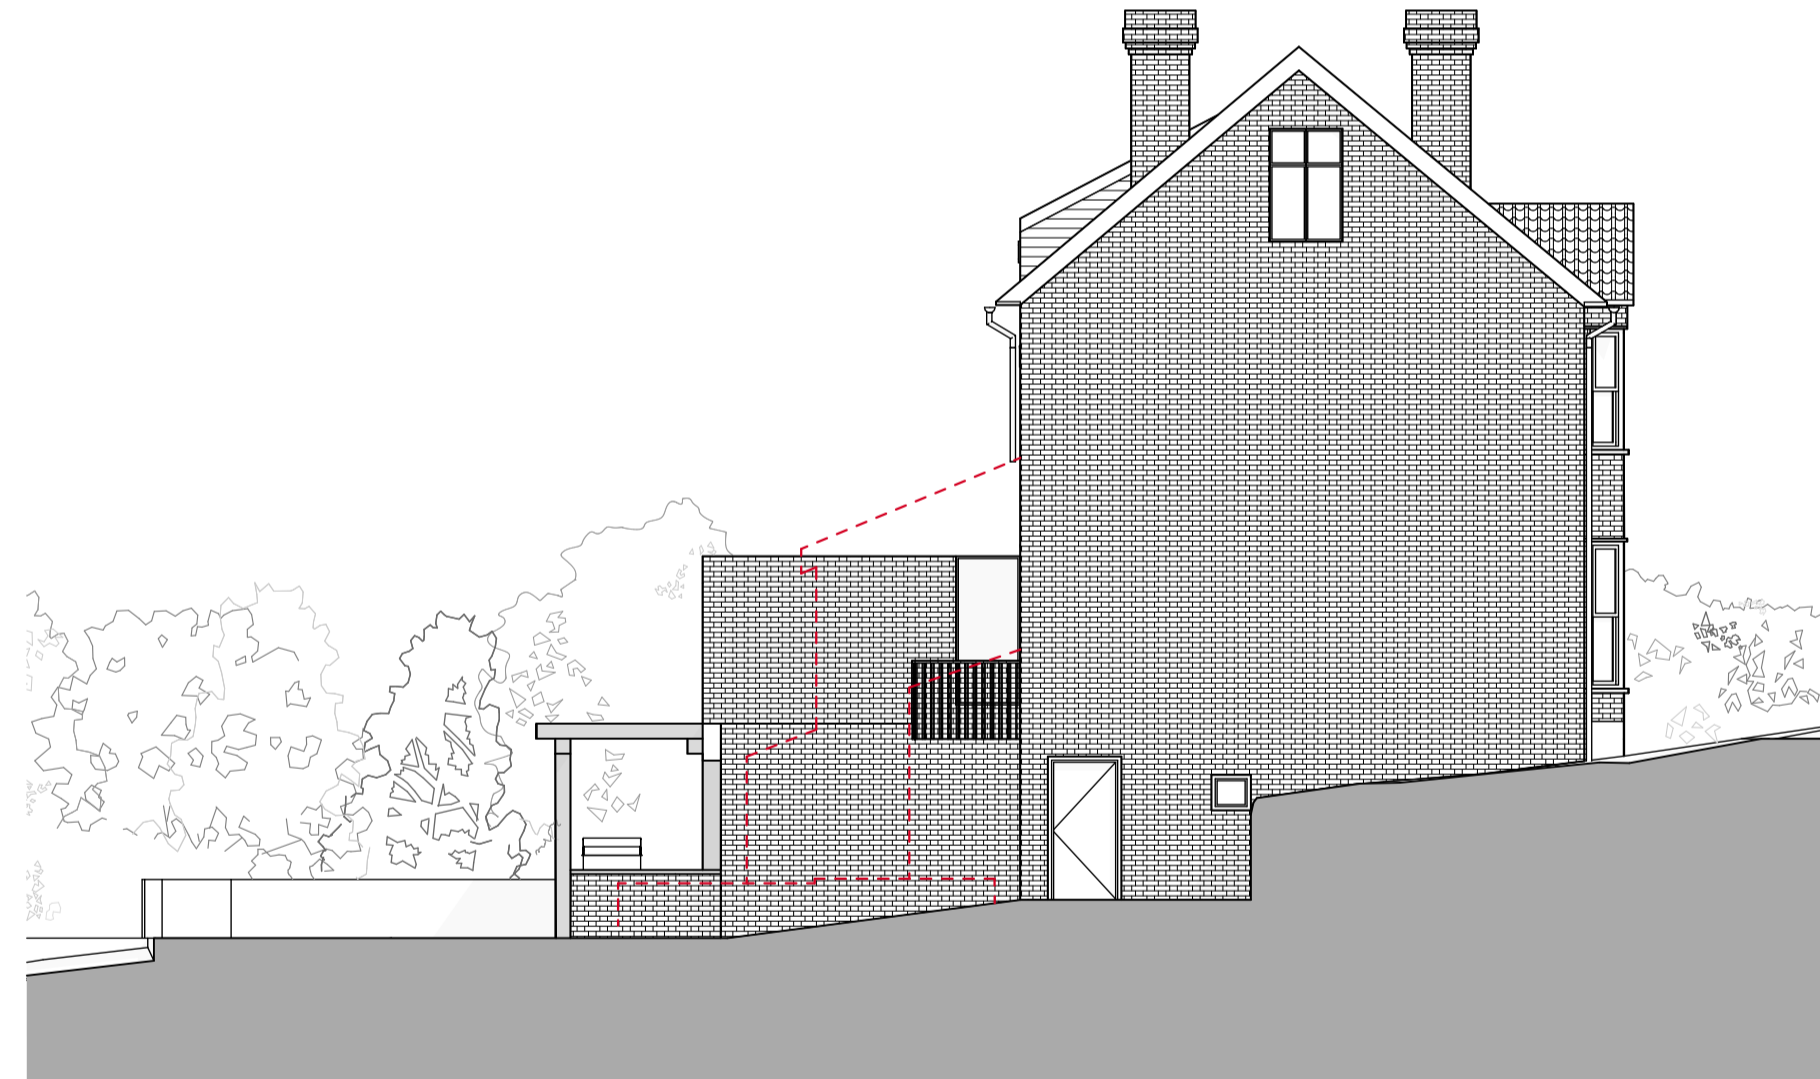


West Elevation



South Elevation

 

East Elevation

	Red dashed lines indicate outline of existing rear extension.
	Brick.
	Timber.
	Concrete roof tiles.
	Weather-boarding.
	Block work.
	Timber slats.

MWArchitects

110 The Tea Factory
Endwell Road
London
SE4 2LX
020 7407 6767

© Copyright 2019 - All rights reserved
Matthew Wood Architects Ltd.

Job Title
5 Staples Road, Loughton

Job Number
1812 Lauren McNicol

Drawing Status
PLANNING

Drawing Scale
1:100 at A1
Do not scale from this drawing. If in doubt, ask.

Created
20.08.19

Issue Date
16.10.19

Drawing Name
Proposed Elevations

Layout ID
P2.0

Revision
-

Revision Notes