



EXISTING GROUND FLOOR PLAN

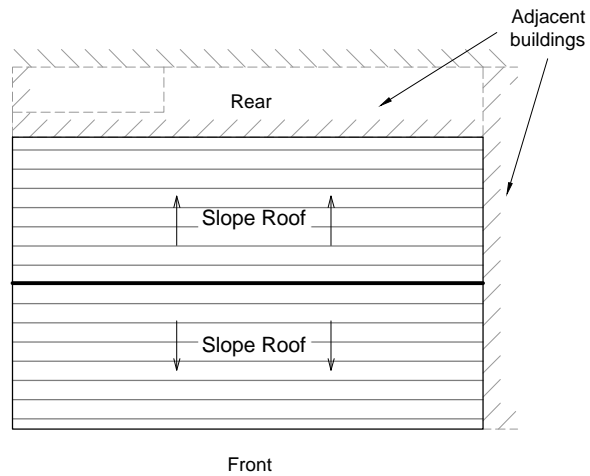

EXISTING ROOF PLAN

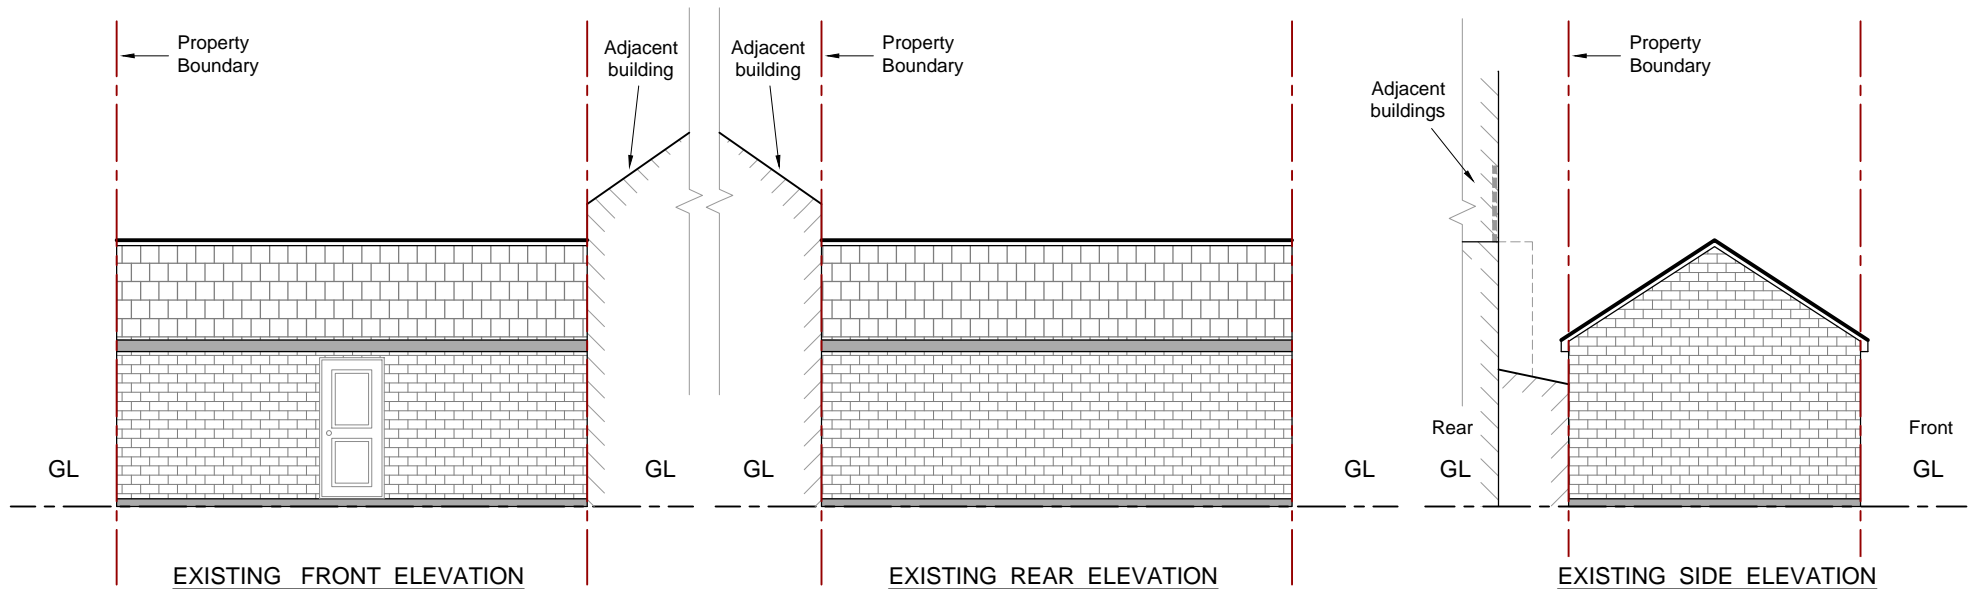

EXISTING FRONT ELEVATION

EXISTING REAR ELEVATION

EXISTING SIDE ELEVATION

Revision:

Project Title			
SITE REAR OF 259 HIGH STREET EPPING, ESSEX, CM16 4BP			
Drawing Title			
EXISTING FLOOR / ELEVATION PLANS			
Scale	Drawing No.	Sheet No.	Rev No.
1:100 @ A4	EP / CM164BP / 001	1 of 1	-
Drawn by	Checked by	Issue	Date
SS	-	-	16Oct19

