


Amendments to Drawings for 30 York Hill Planning Application EPF/1680/19

SITE: 30 YORK HILL, IG10 1HT, LOUGHTON, LONDON
FOR: EPPING FOREST DISTRICT COUNCIL

PRODUCED BY: PIN LONDON, OCTOBER 2019

- GENERAL NOTES:**
- DO NOT SCALE OFF THIS DRAWING. ALL SETTING OUT & DIMENSIONS TO BE CHECKED ON SITE.
 - ALL LEVELS TO BE CHECKED ON SITE & REFER TO ORDNANCE DATUM NEWLYN.
 - THIS DRAWING MUST BE READ IN CONJUNCTION WITH THE RELEVANT SPECIFICATION CLAUSES.
 - THIS DRAWING MUST NOT BE USED FOR LAND TRANSFER PURPOSES.
 - ALL JOINERY SETTING OUT ROOFS TO BE APPROVED BY THE DESIGNERS BEFORE MANUFACTURE.
- PIN LONDON LTD.

NOTES

 

LOCATION PLAN 1/1250




SITE PLAN 1/250

Produced on 17 June 2019 from the Ordnance Survey National Geographic Database and incorporating surveyed revision available at this date.
 This map shows the area bounded by 542333,196751 542333,196851 542433,196851 542433,196751
 Reproduction in whole or part is prohibited without the prior permission of Ordnance Survey.
 Crown copyright 2019. Supplied by copla ltd trading as UKPlanningMaps.com a licensed Ordnance Survey partner (100054135).
 Data licenced for 1 year, expiring 17 June 2020. Unique plan reference: v1c/359052/487722

REV.	DATE	DESCRIPTION
PIN PIN LONDON LTD 120 QUENSBRIDGE 502 ADELAIDEWHARF, E28FF LONDON T: +44 (0) 785 5707346 E: guvenc@pin.web.tr W: HTTP://PIN.WEB.TR		
DRAWN	DATE	CHECKED
MYO	29.10.2019	GT
SCALE	SHEET SIZE	CLIENT APPROVED
1:1250-1:250	A3	
PROJECT		
LOUGHTON EXTENSION		
TITLE		
LOCATION AND SITE PLAN		
PROJECT NUMBER	DWG NUMBER	REV.
1906	1906_LG_LS1	02

- GENERAL NOTES:**
- DO NOT SCALE OFF THIS DRAWING. ALL SETTING OUT & DIMENSIONS TO BE CHECKED ON SITE.
 - ALL LEVELS TO BE CHECKED ON SITE & REFER TO ORDNANCE DATUM NEWLYN.
 - THIS DRAWING MUST BE READ IN CONJUNCTION WITH THE RELEVANT SPECIFICATION CLAUSES.
 - THIS DRAWING MUST NOT BE USED FOR LAND TRANSFER PURPOSES.
 - ALL JOINERY SETTING OUT ROGS TO BE APPROVED BY THE DESIGNERS BEFORE MANUFACTURE.
- PIN LONDON LTD.

NOTES

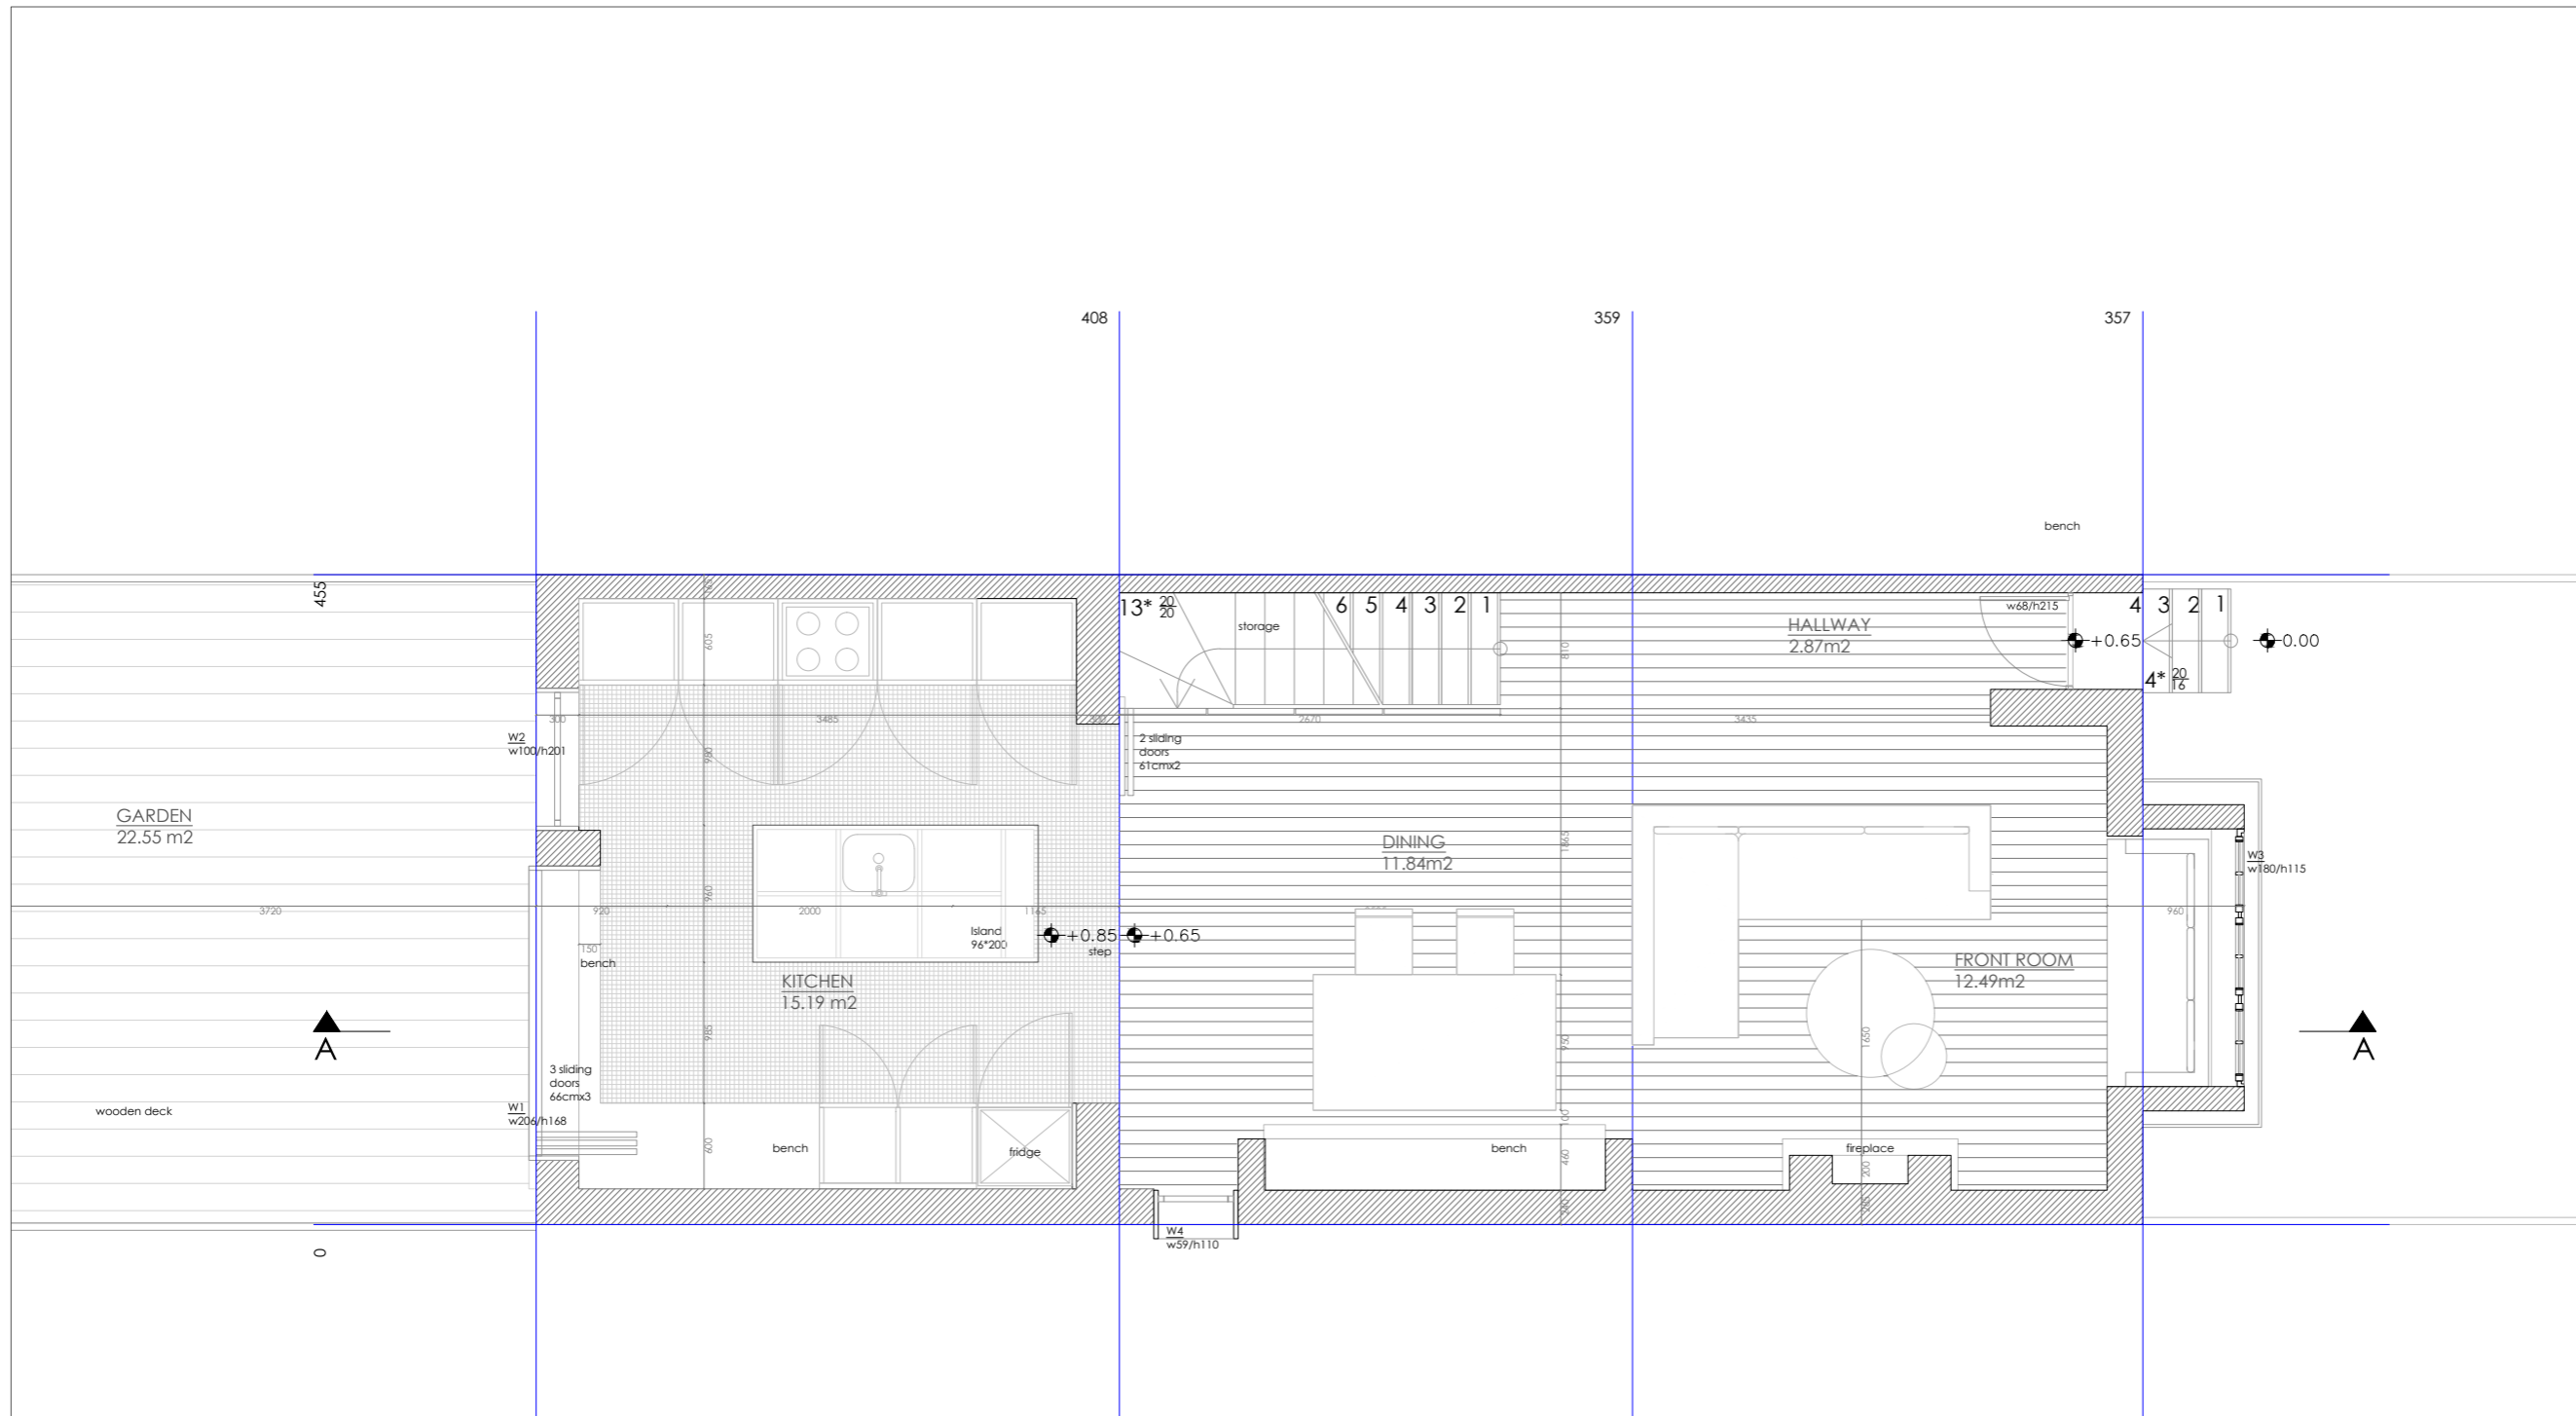

REV.	DATE	DESCRIPTION

PIN
PIN LONDON LTD


120 QUENSBRIDGE
502 ADELAIDEWHARF, E28FF LONDON
T: +44 (0) 785 5707346
E: guvenc@pin.web.tr W: HTTP://PIN.WEB.TR

DRAWN	DATE	CHECKED
MYO	29.10.2019	GT
SCALE	SHEET SIZE	CLIENT APPROVED
1:50	A3	

PROJECT
LOUGHTON EXTENSION

TITLE
PROPOSED GROUND FLOOR PLAN

PROJECT NUMBER	DWG NUMBER	REV.
1906	1906_LG_G01_P01	02

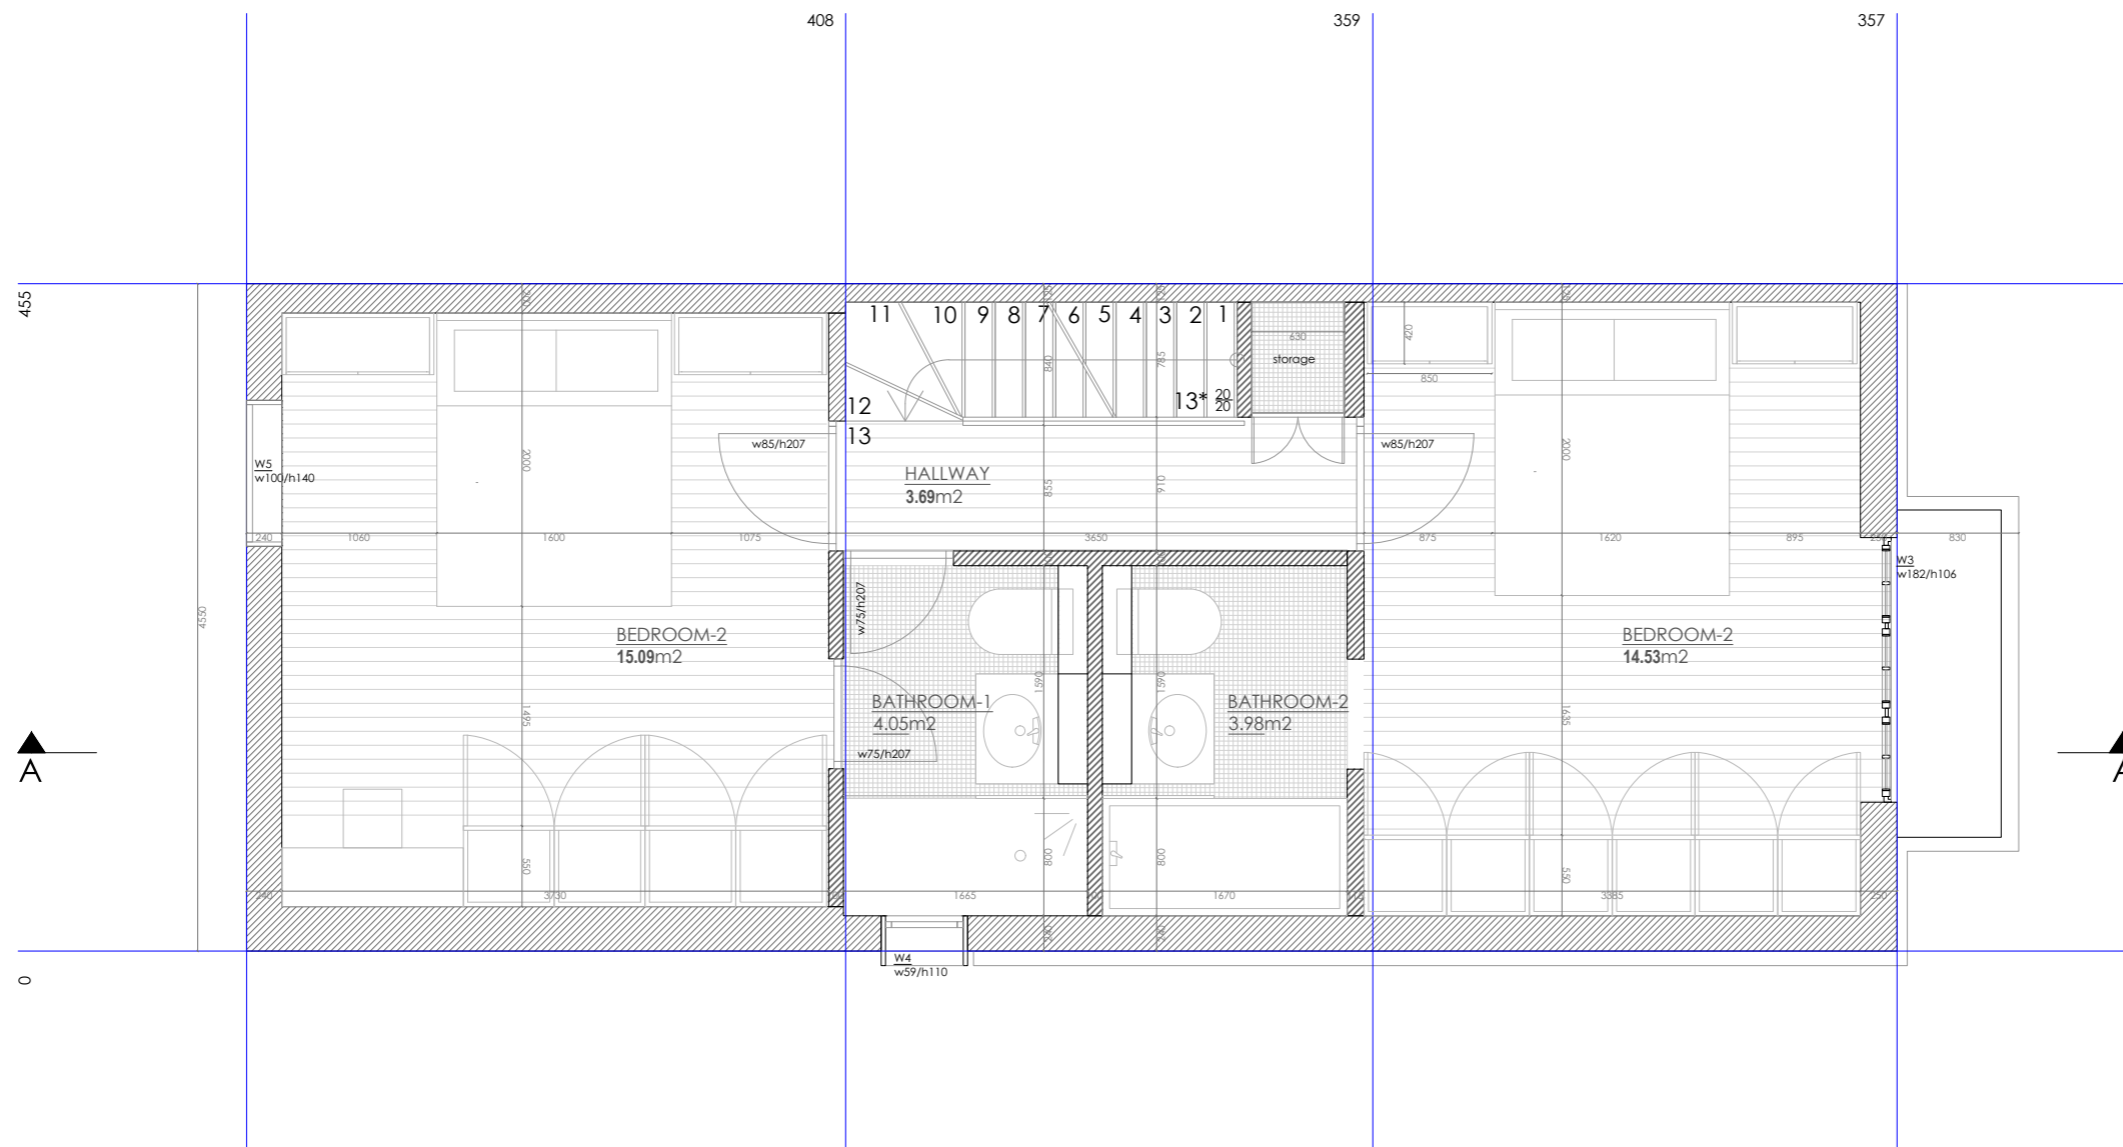

- GENERAL NOTES:**
- DO NOT SCALE OFF THIS DRAWING. ALL SETTING OUT & DIMENSIONS TO BE CHECKED ON SITE.
 - ALL LEVELS TO BE CHECKED ON SITE & REFER TO ORDINANCE DATUM NEWLYN.
 - THIS DRAWING MUST BE READ IN CONJUNCTION WITH THE RELEVANT SPECIFICATION CLAUSES.
 - THIS DRAWING MUST NOT BE USED FOR LAND TRANSFER PURPOSES.
 - ALL JOINERY SETTING OUT ROGS TO BE APPROVED BY THE DESIGNERS BEFORE MANUFACTURE.
- PIN LONDON LTD.

NOTES

REV.	DATE	DESCRIPTION
------	------	-------------

PIN
PIN LONDON LTD

120 QUEENSBIDGE
502 ADELAIDEWHARF, E28FF LONDON
T: +44 (0) 785 5707346
E: guvenc@pin.web.tr W: HTTP://PIN.WEB.TR

DRAWN	DATE	CHECKED
MYO	29.10.2019	GT
SCALE	SHEET SIZE	CLIENT APPROVED
1:50	A3	

PROJECT
LOUGHTON EXTENSION


TITLE
PROPOSED FIRST FLOOR PLAN

PROJECT NUMBER	DWG NUMBER	REV.
1906	1906_LG_G01_P02	02




- GENERAL NOTES:
- DO NOT SCALE OFF THIS DRAWING. ALL SETTING OUT & DIMENSIONS TO BE CHECKED ON SITE.
 - ALL LEVELS TO BE CHECKED ON SITE & REFER TO ORDINANCE DATUM NEWLYN.
 - THIS DRAWING MUST BE READ IN CONJUNCTION WITH THE RELEVANT SPECIFICATION CLAUSES.
 - THIS DRAWING MUST NOT BE USED FOR LAND TRANSFER PURPOSES.
 - ALL JOINERY SETTING OUT ROGS TO BE APPROVED BY THE DESIGNERS BEFORE MANUFACTURE.
- PIN LONDON LTD.

NOTES

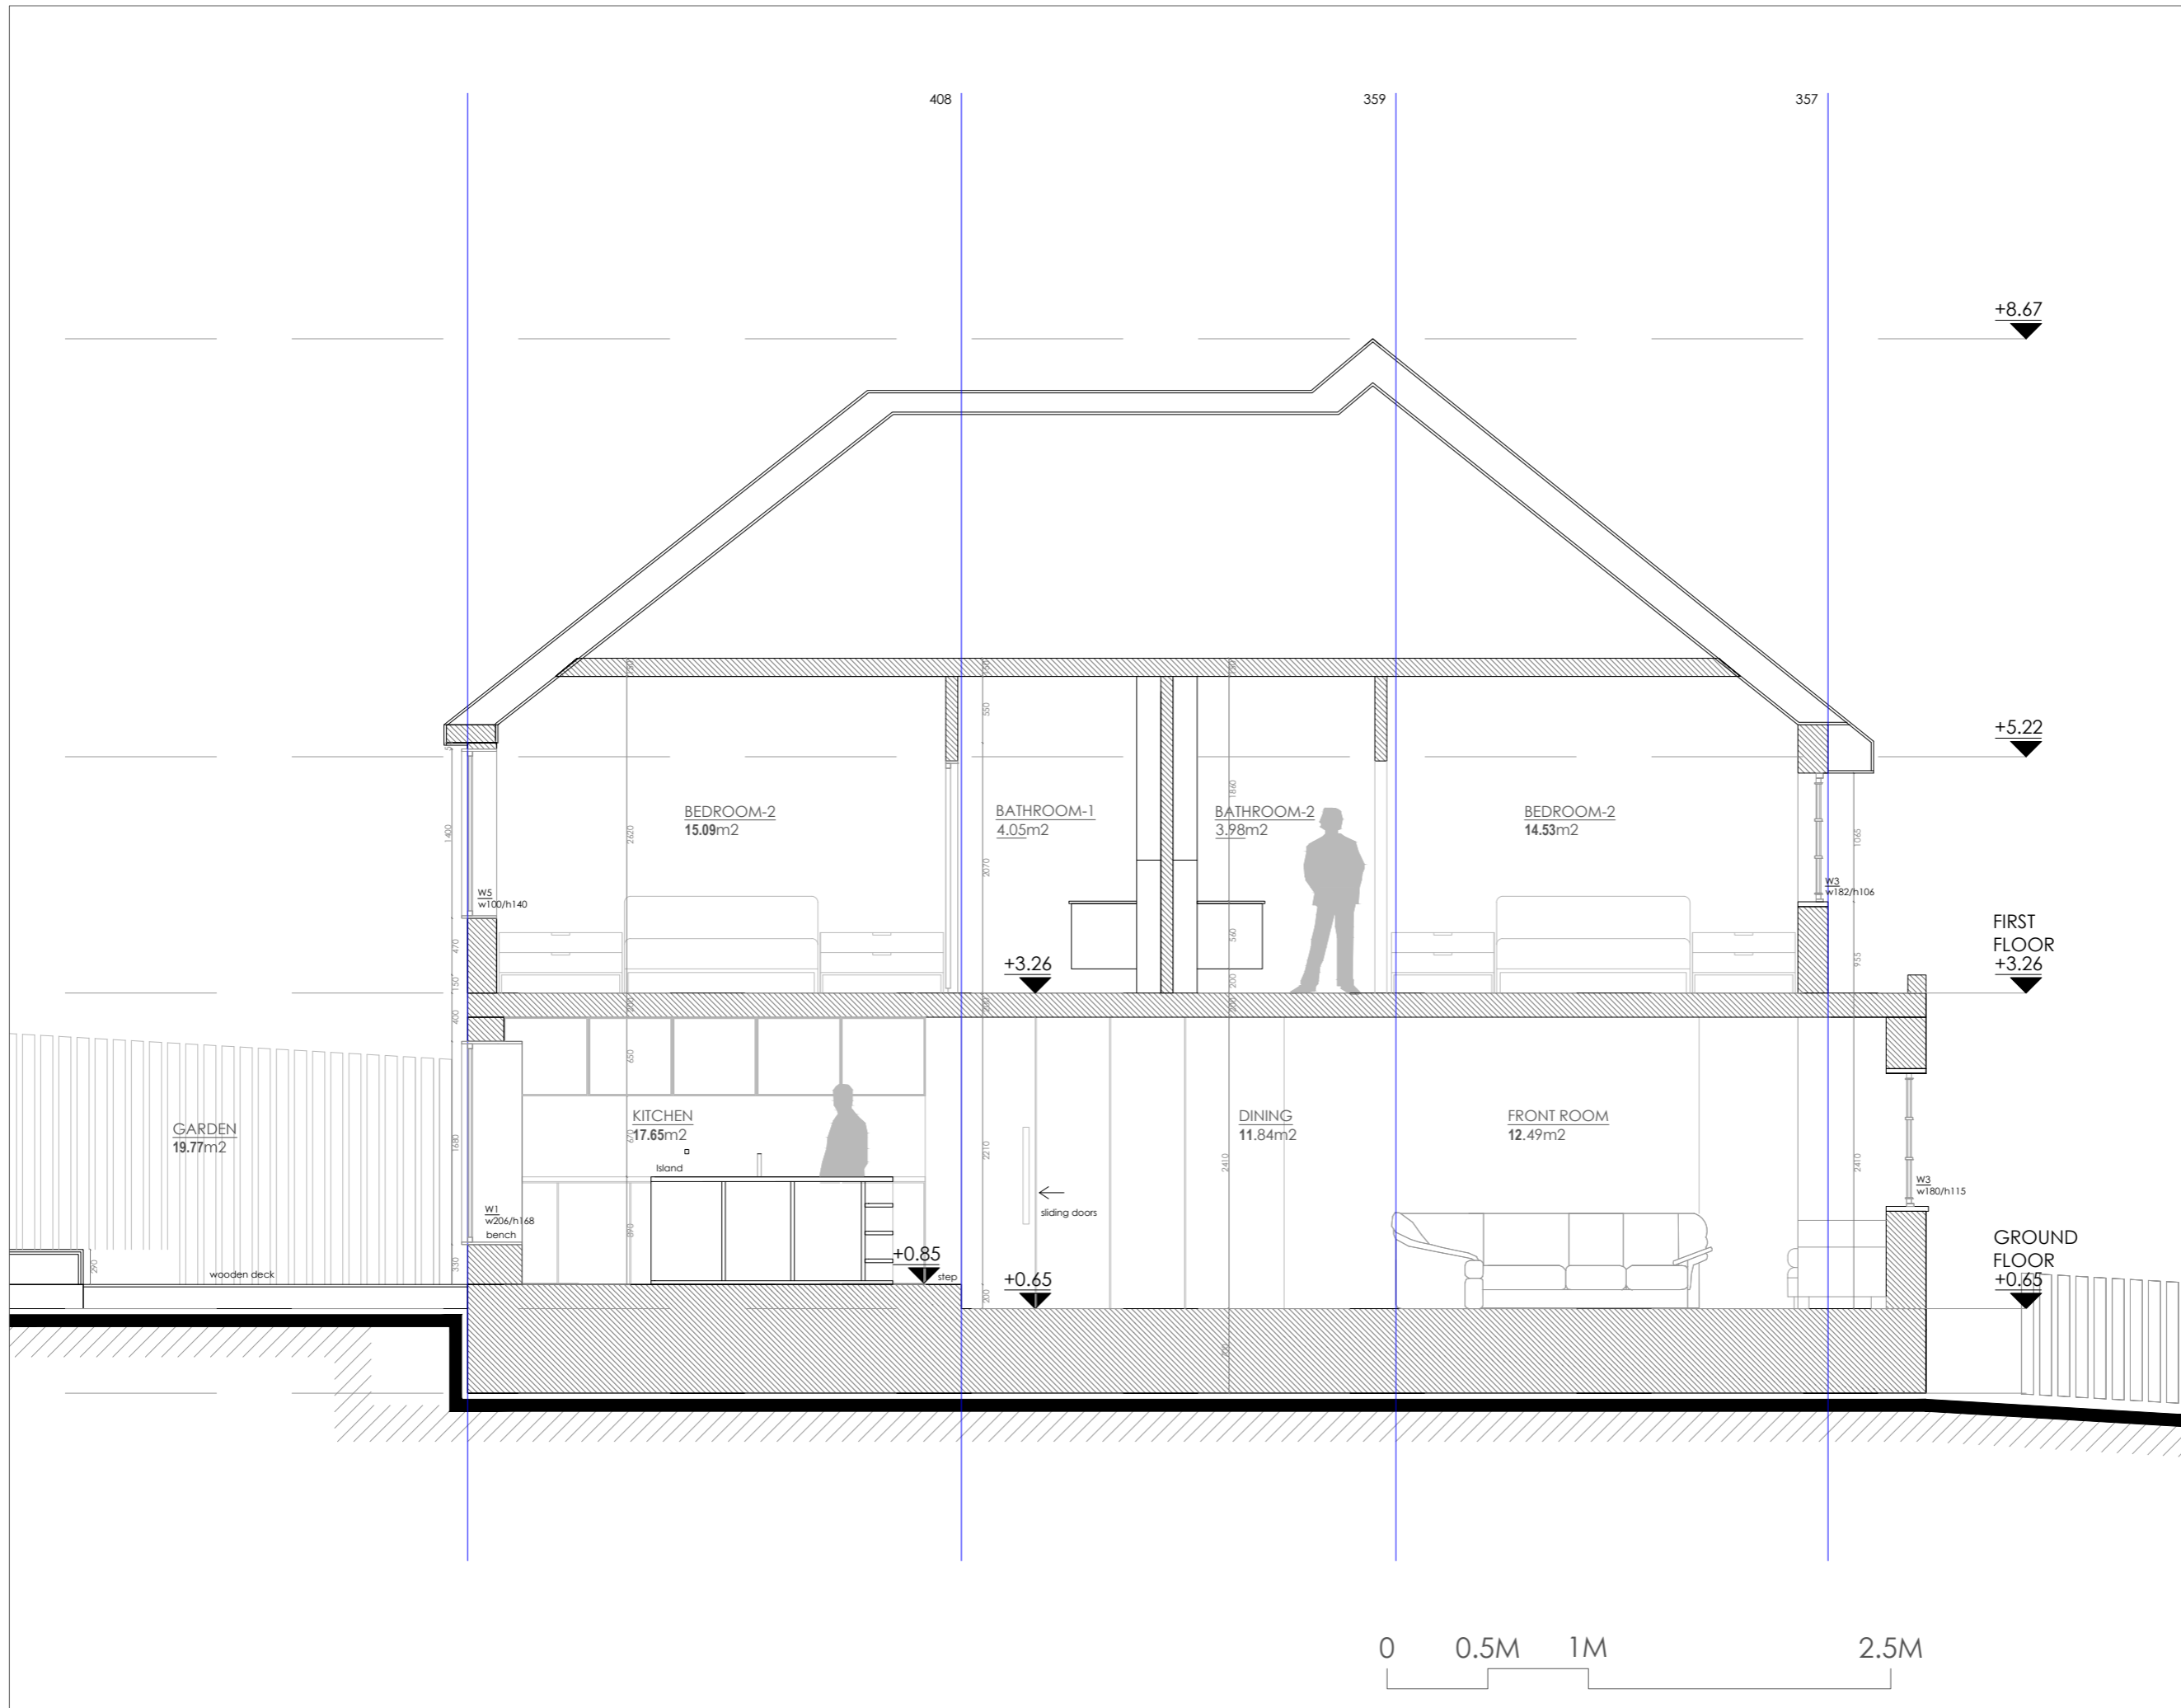

REV.	DATE	DESCRIPTION
PIN PIN LONDON LTD 120 QUEENSBIDGE 502 ADELAIDEWHARF, E28FF LONDON T: +44 (0) 785 5707346 E: guvenc@pin.web.tr W: HTTP://PIN.WEB.TR		
DRAWN	DATE	CHECKED
MYO	29.10.2019	GT
SCALE	SHEET SIZE	CLIENT APPROVED
1:50	A3	
PROJECT		
LOUGHTON EXTENSION		
TITLE		
PROPOSED SECTION A-A		
PROJECT NUMBER	DWG NUMBER	REV.
1906	1906_LG_G01_S01	02

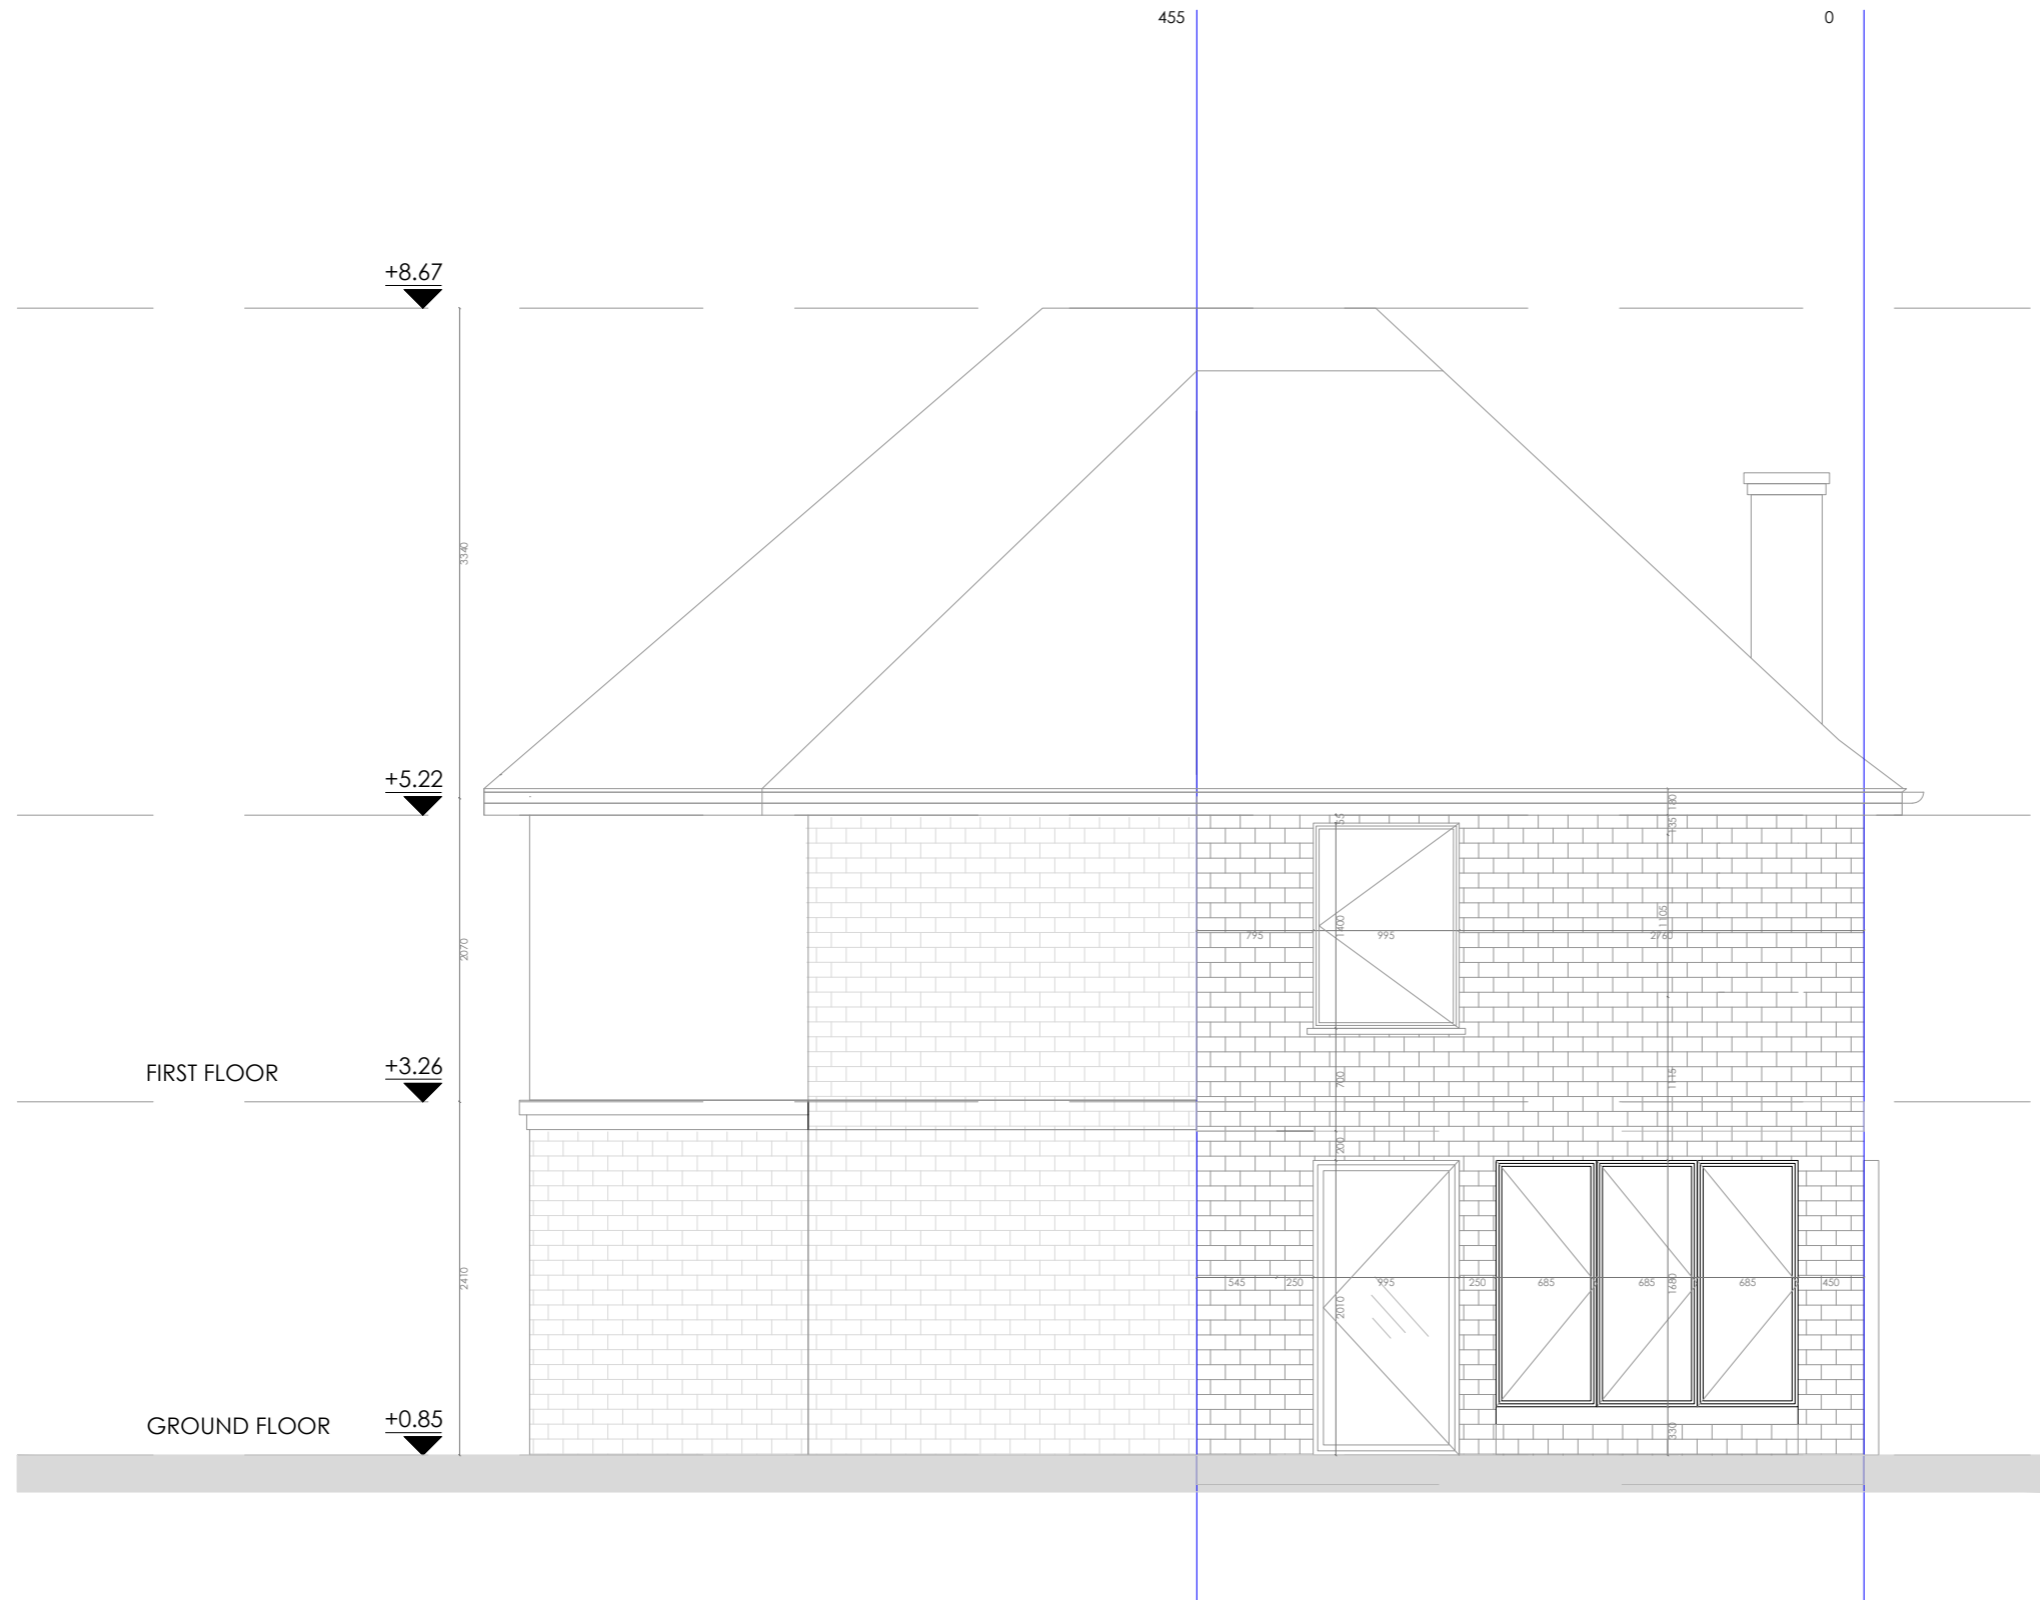


- GENERAL NOTES:
- DO NOT SCALE OFF THIS DRAWING. ALL SETTING OUT & DIMENSIONS TO BE CHECKED ON SITE.
 - ALL LEVELS TO BE CHECKED ON SITE & REFER TO ORDINANCE DATUM NEWLYN.
 - THIS DRAWING MUST BE READ IN CONJUNCTION WITH THE RELEVANT SPECIFICATION CLAUSES.
 - THIS DRAWING MUST NOT BE USED FOR LAND TRANSFER PURPOSES.
 - ALL JOINERY SETTING OUT ROOFS TO BE APPROVED BY THE DESIGNERS BEFORE MANUFACTURE.
- PIN LONDON LTD.

NOTES

REV.	DATE	DESCRIPTION
PIN PIN LONDON LTD 120 QUENSBRIDGE 502 ADELAIDEWHARF, E28FF LONDON T: +44 (0) 785 5707346 E: guvenc@pin.web. W: HTTP://PIN.WEB.TR		
DRAWN	DATE	CHECKED
MYO	29.10.2019	GT
SCALE	SHEET SIZE	CLIENT APPROVED
1:50	A3	
PROJECT		
LOUGHTON EXTENSION		
TITLE		
PROPOSED REAR ELEVATION		
PROJECT NUMBER	DWG NUMBER	REV.
1906	1906_LG_G01_E02	02

- GENERAL NOTES:
- DO NOT SCALE OFF THIS DRAWING. ALL SETTING OUT & DIMENSIONS TO BE CHECKED ON SITE.
 - ALL LEVELS TO BE CHECKED ON SITE & REFER TO ORDNANCE DATUM NEWLYN.
 - THIS DRAWING MUST BE READ IN CONJUNCTION WITH THE RELEVANT SPECIFICATION CLAUSES.
 - THIS DRAWING MUST NOT BE USED FOR LAND TRANSFER PURPOSES.
 - ALL JOINERY SETTING OUT ROGS TO BE APPROVED BY THE DESIGNERS BEFORE MANUFACTURE.
- PIN LONDON LTD.

NOTES

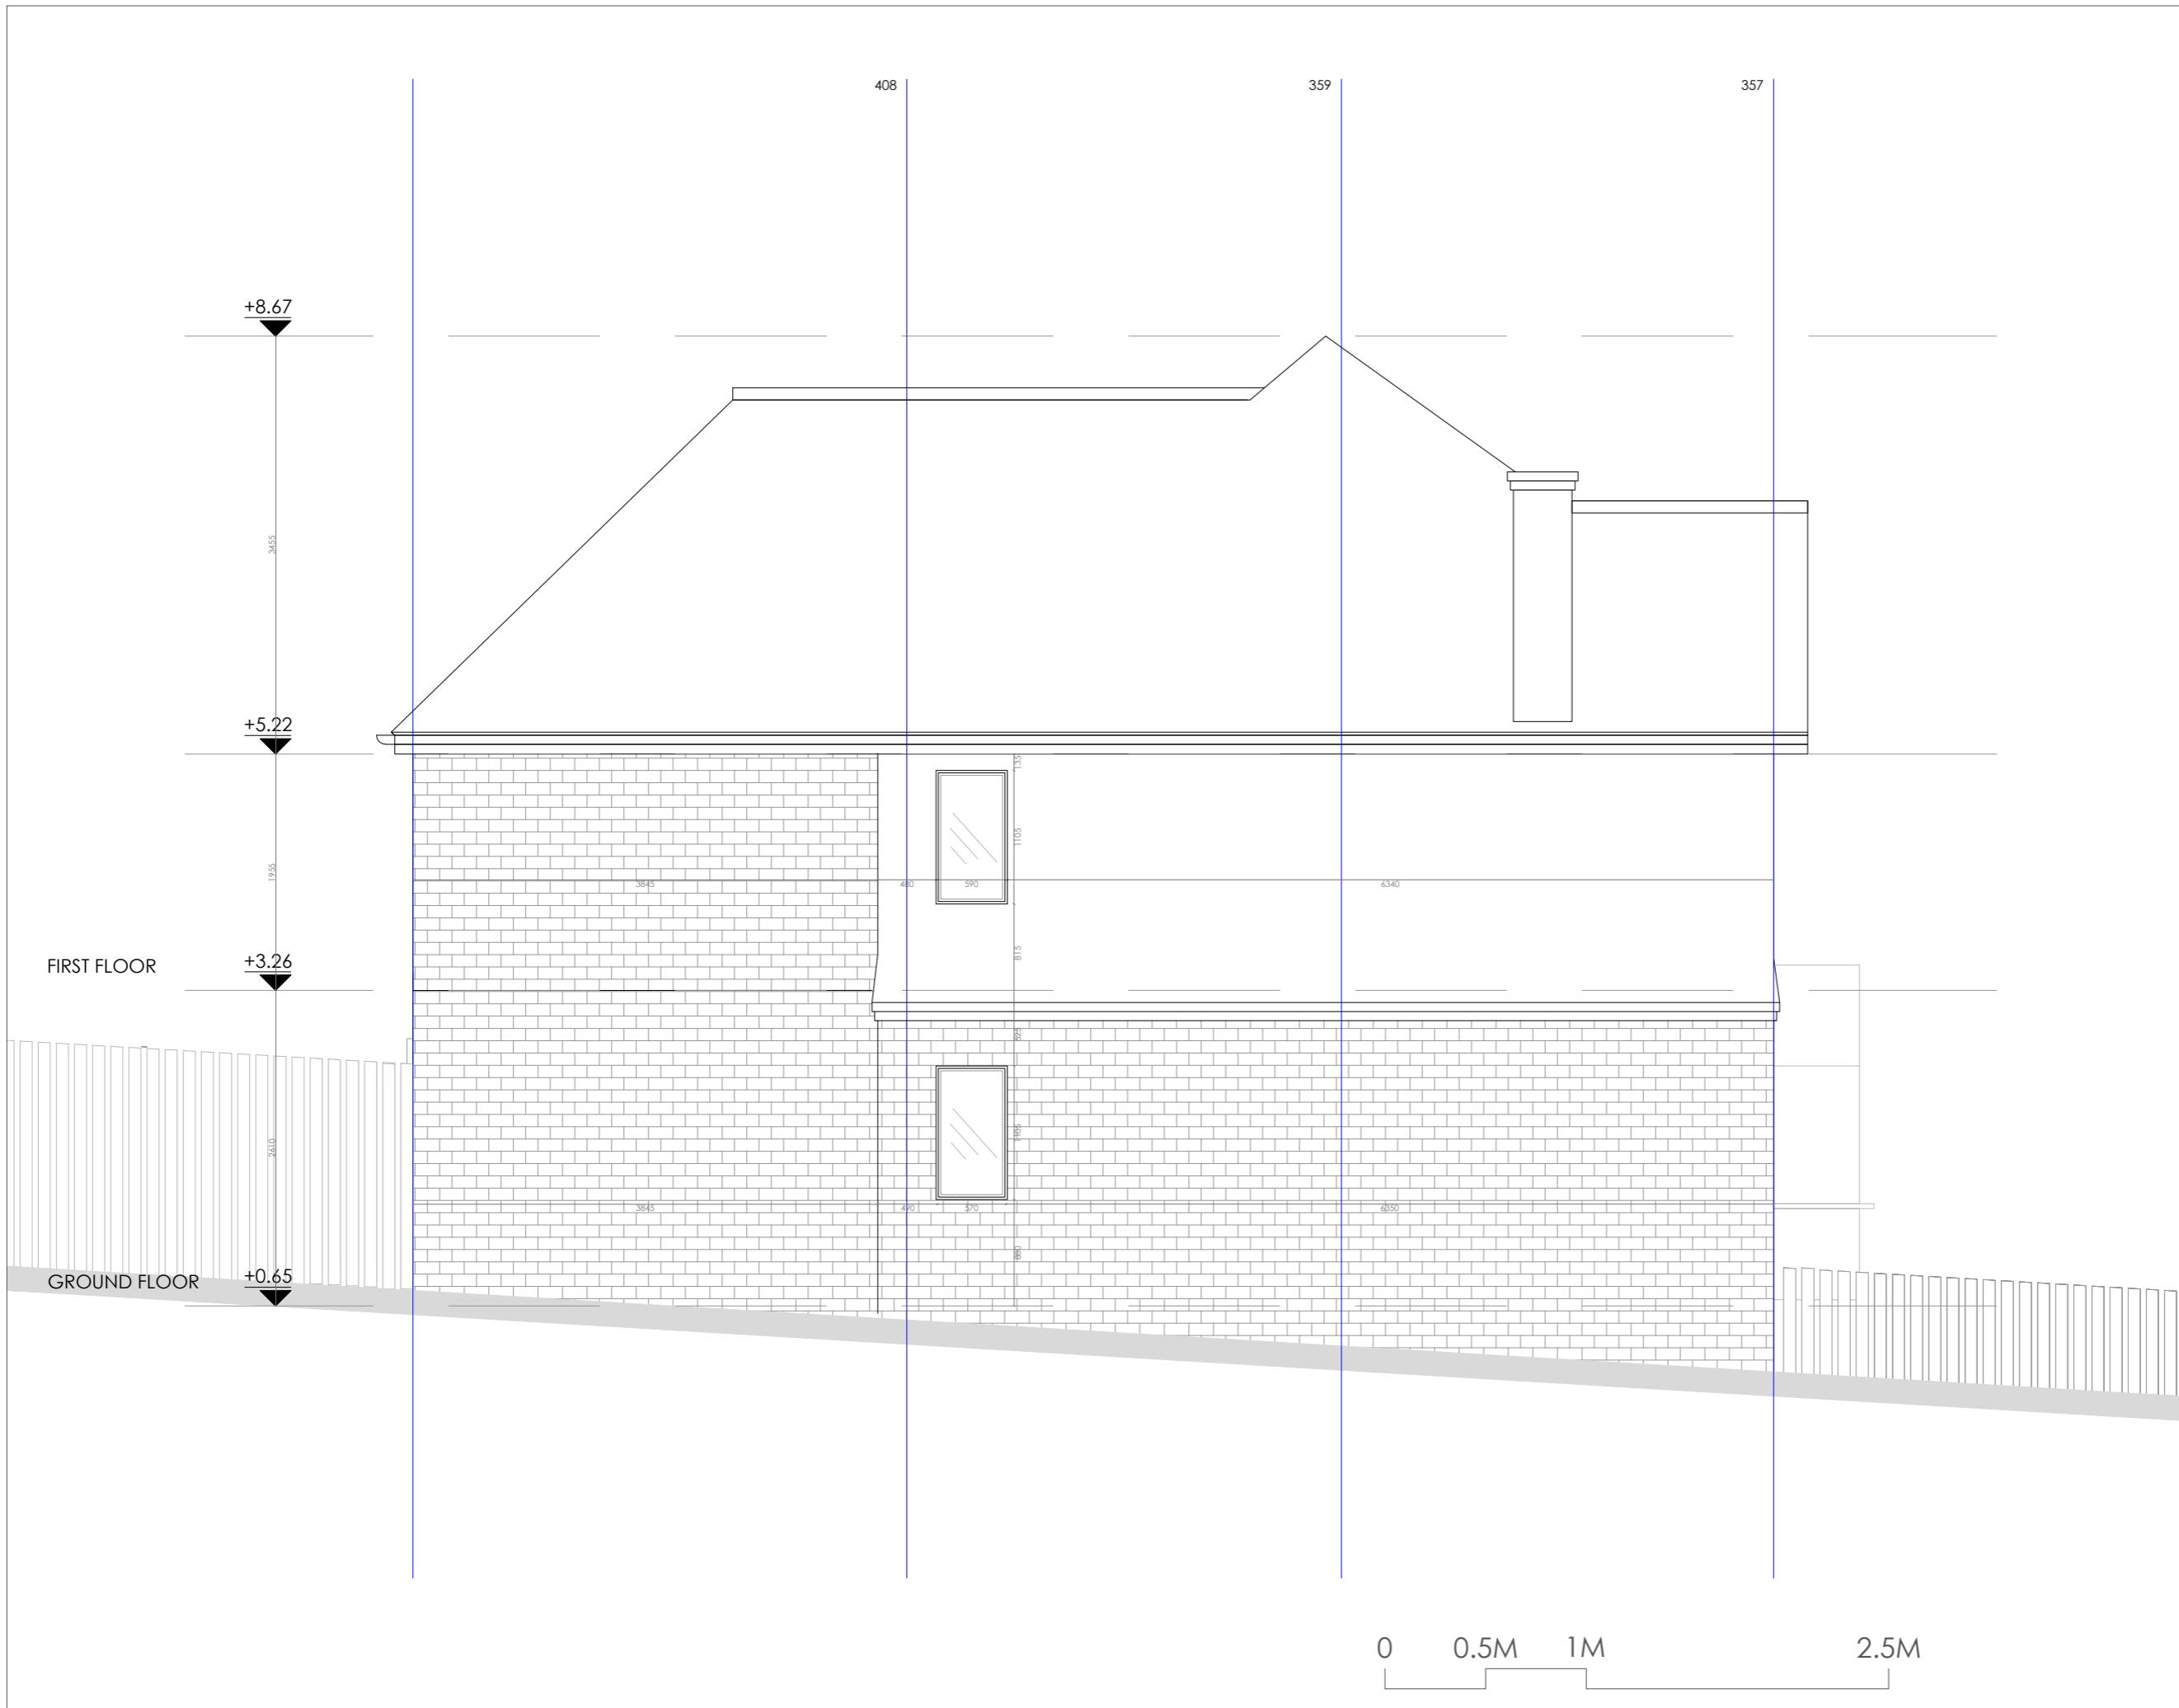

REV.	DATE	DESCRIPTION
PIN PIN LONDON LTD 120 QUENSBRIDGE 502 ADELAIDEWHARF, E28FF LONDON T: +44 (0) 785 5707346 E: guvenc@pin.web.iz W: HTTP://PIN.WEB.TR		
DRAWN	DATE	CHECKED
MYO	29.10.2019	GT
SCALE	SHEET SIZE	CLIENT APPROVED
1:50	A3	
PROJECT		
LOUGHTON EXTENSION		
TITLE		
PROPOSED SOUTH ELEVATION		
PROJECT NUMBER	DWG NUMBER	REV.
1906	1906_LG_G01_E03	02