

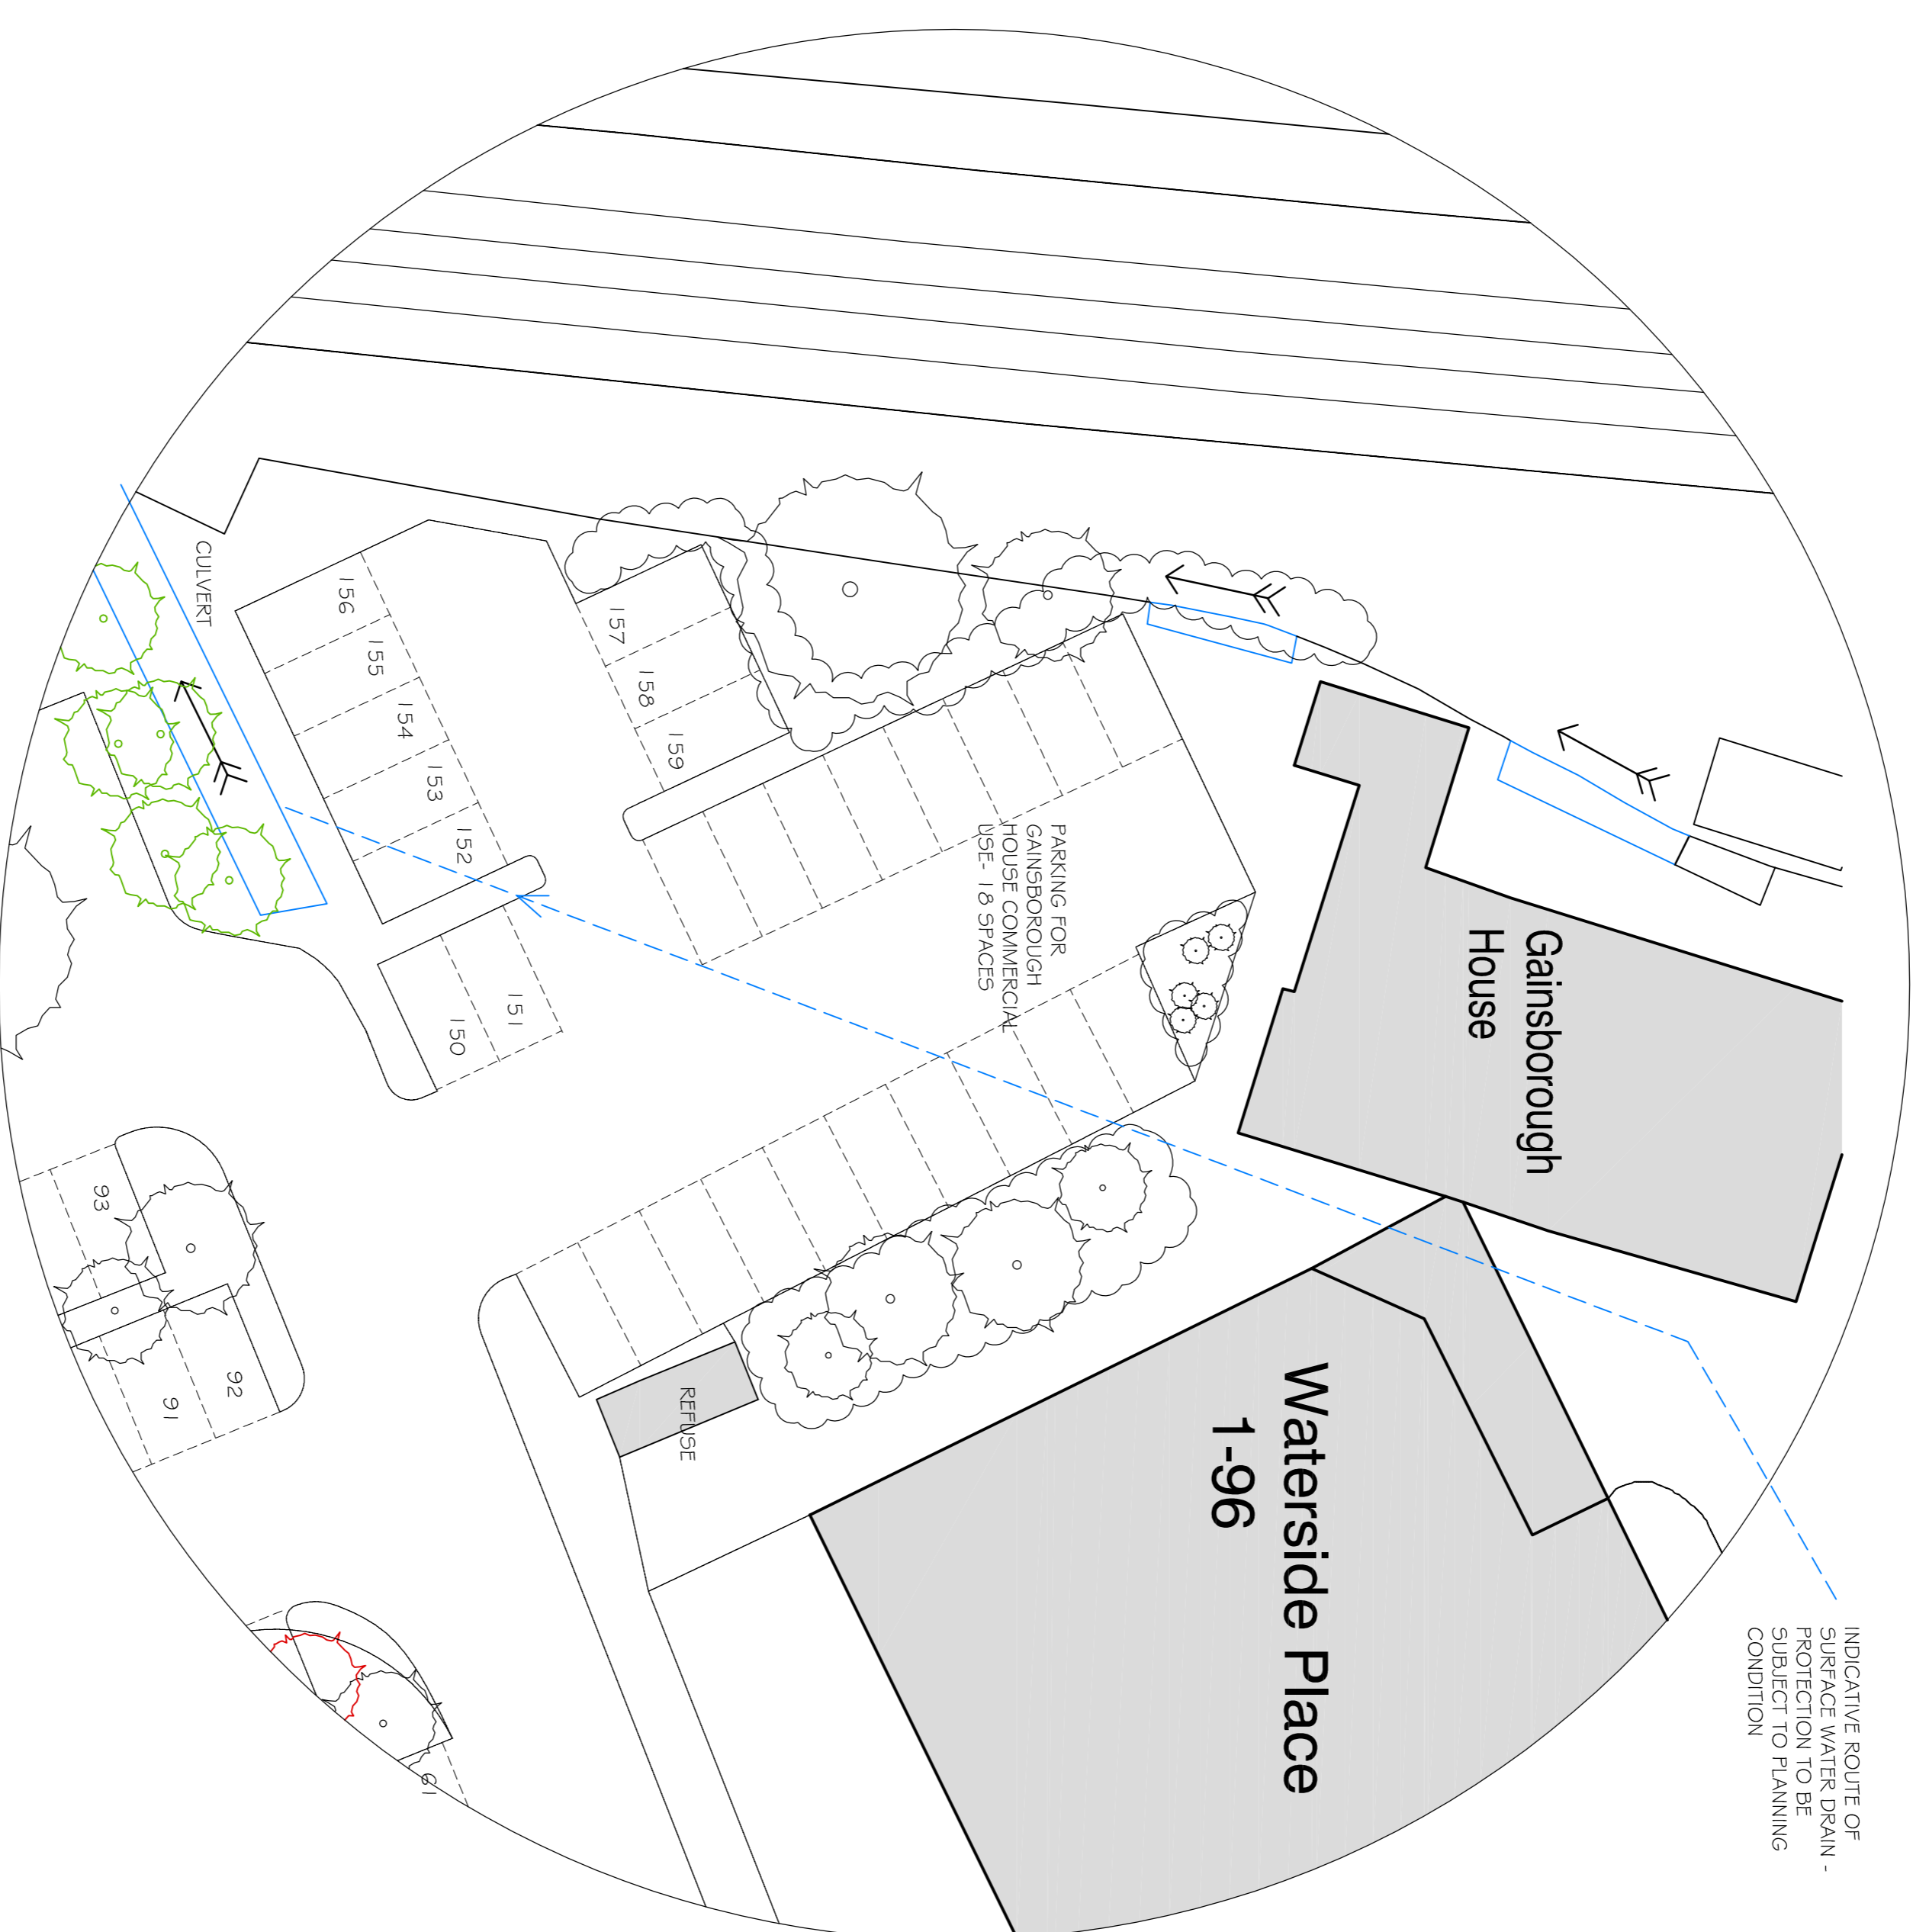


- GAINSBOROUGH HOUSE, THE MALTINGS - SAWBRIDGEWORTH -


COPYRIGHT
Information contained on this drawing is confidential and intended for the use of the client only. It is the property of the author. This drawing is supplied without prior written authority. This drawing is copyright and may not be copied or reproduced in any form or by any means without the prior written consent of the author. This drawing is copyright and may not be copied except within the agreed conditions of supply.

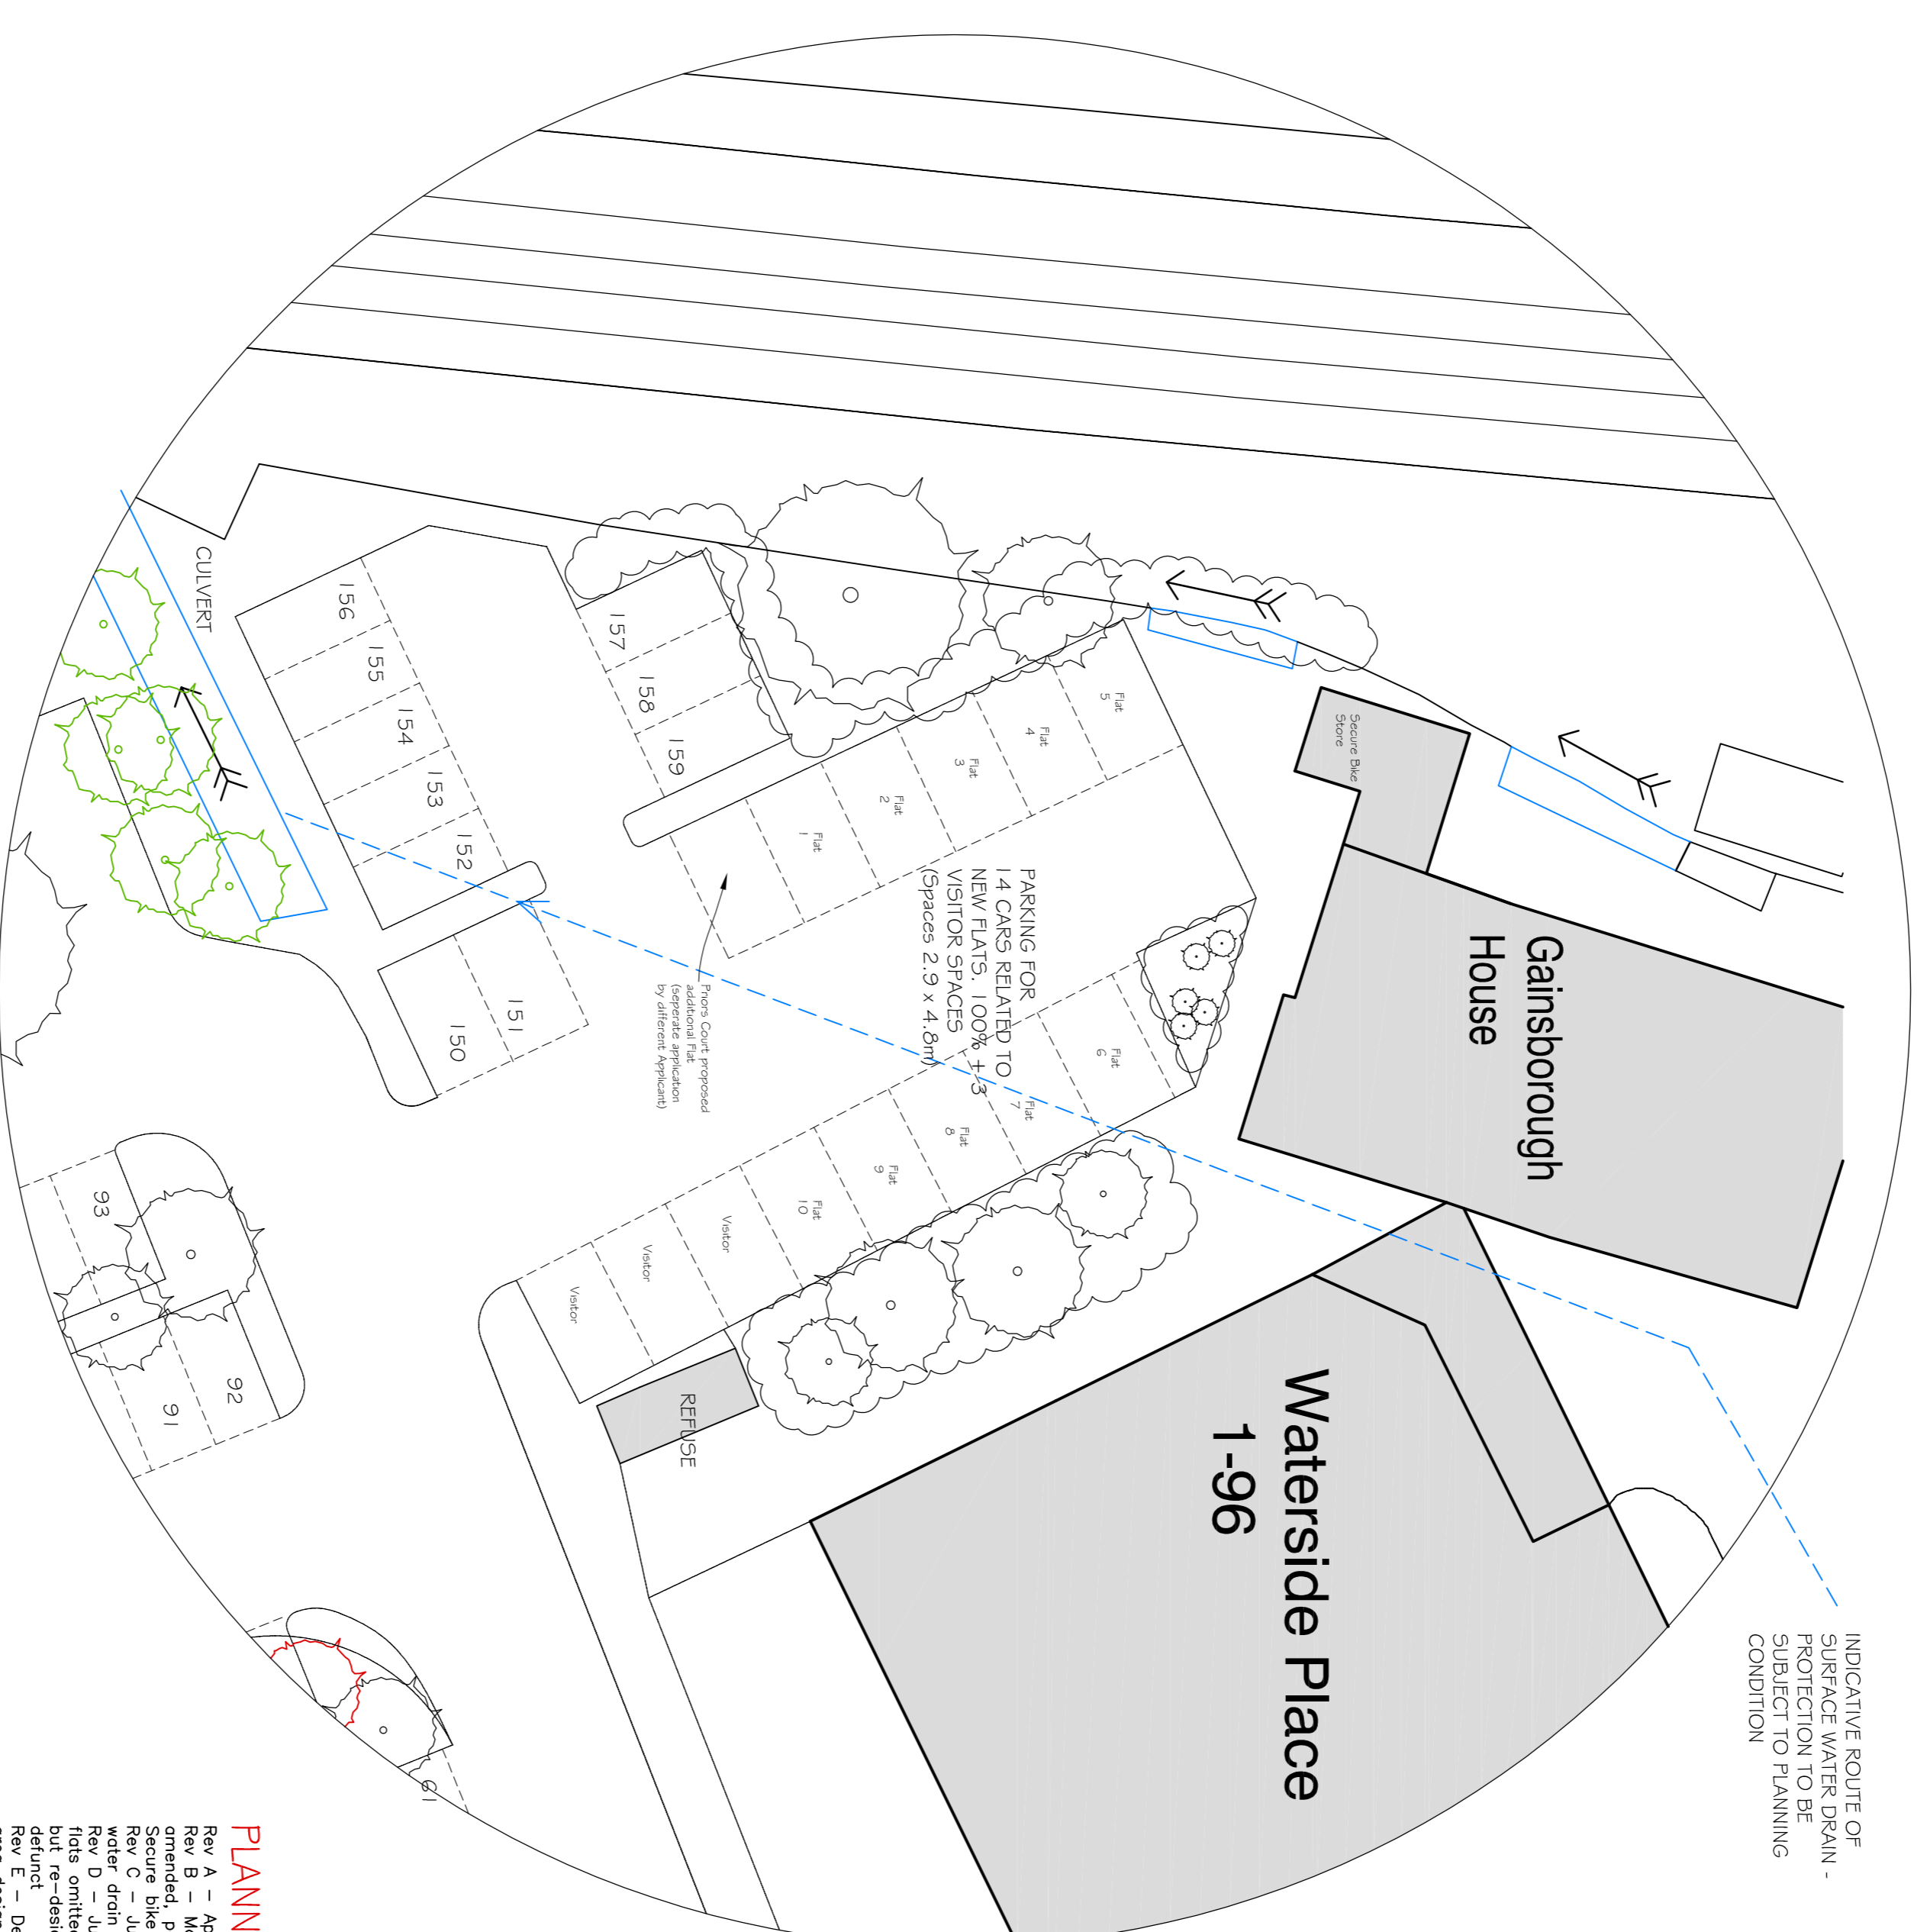

Existing

 

Proposed

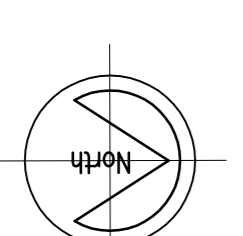

Note - Rev D, July 2019 - Parking Area 2 North of Priors Court now omitted complete.

EXISTING & PROPOSED PARKING LAYOUT - AREA 1 - 1:200

PLANNING APPLICATION ISSUE

Rev A - April 2019 - Site plan amended.
 Rev B - May 2019 - Proposed parking layout amended, parking spaces increased in size.
 Rev C - June 2019 - Secure bike store added.
 Rev D - July 2019 - extension element with 5 flats omitted complete, parking area now retained default designed making previous Drg No 2714-7a Rev E - December 2019 - proposed parking area design amended.

PROPOSED DEVELOPMENT AT:-
 GAINSBOROUGH HOUSE, THE
 MALTINGS, SHERKING LOWER LANE,
 SAWBRIDGEWORTH CM2 1 9FL

Existing & proposed parking layout - Area 1



Barn 1, Warren Farm, Green Tree, Muth-Halsham, Herts SG10 6DP

scale- 1:200 (A1) | drawn- JIO | date- Dec 2018

Dwg. No. **2714-GE**