

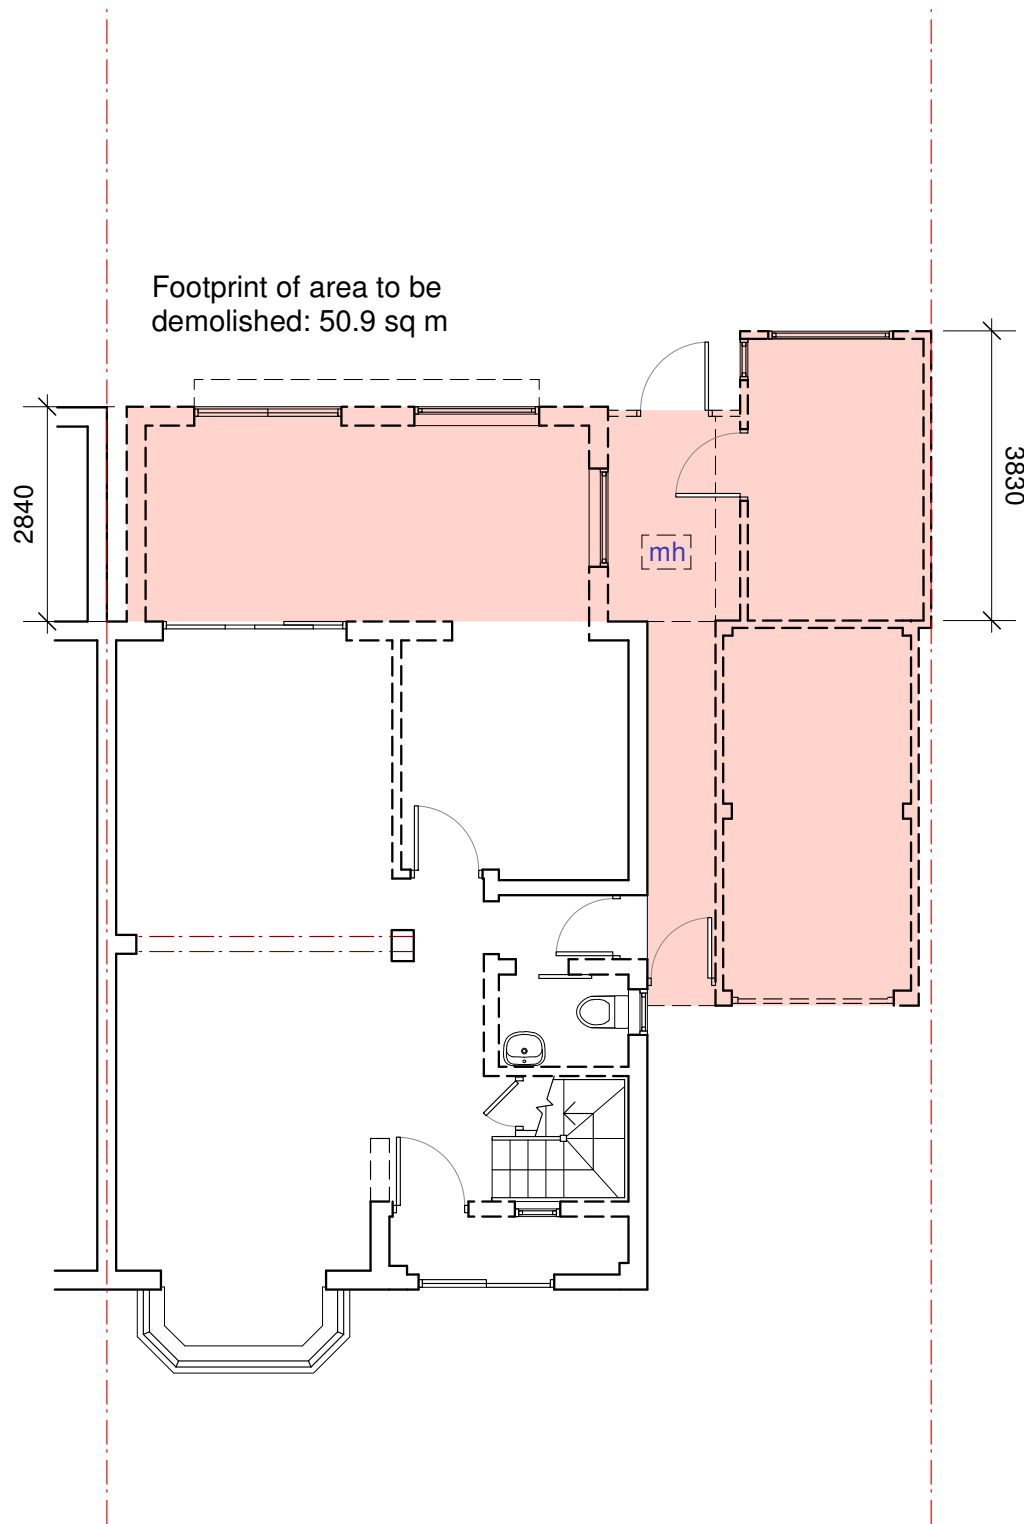



ALL DIMENSIONS SUBJECT TO MEASUREMENTS ON SITE. CONTRACTORS TO INFORM OF ANY MAJOR DISCREPANCIES SHOULD THEY APPEAR.

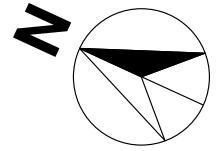

EXISTING GROUND FLOOR

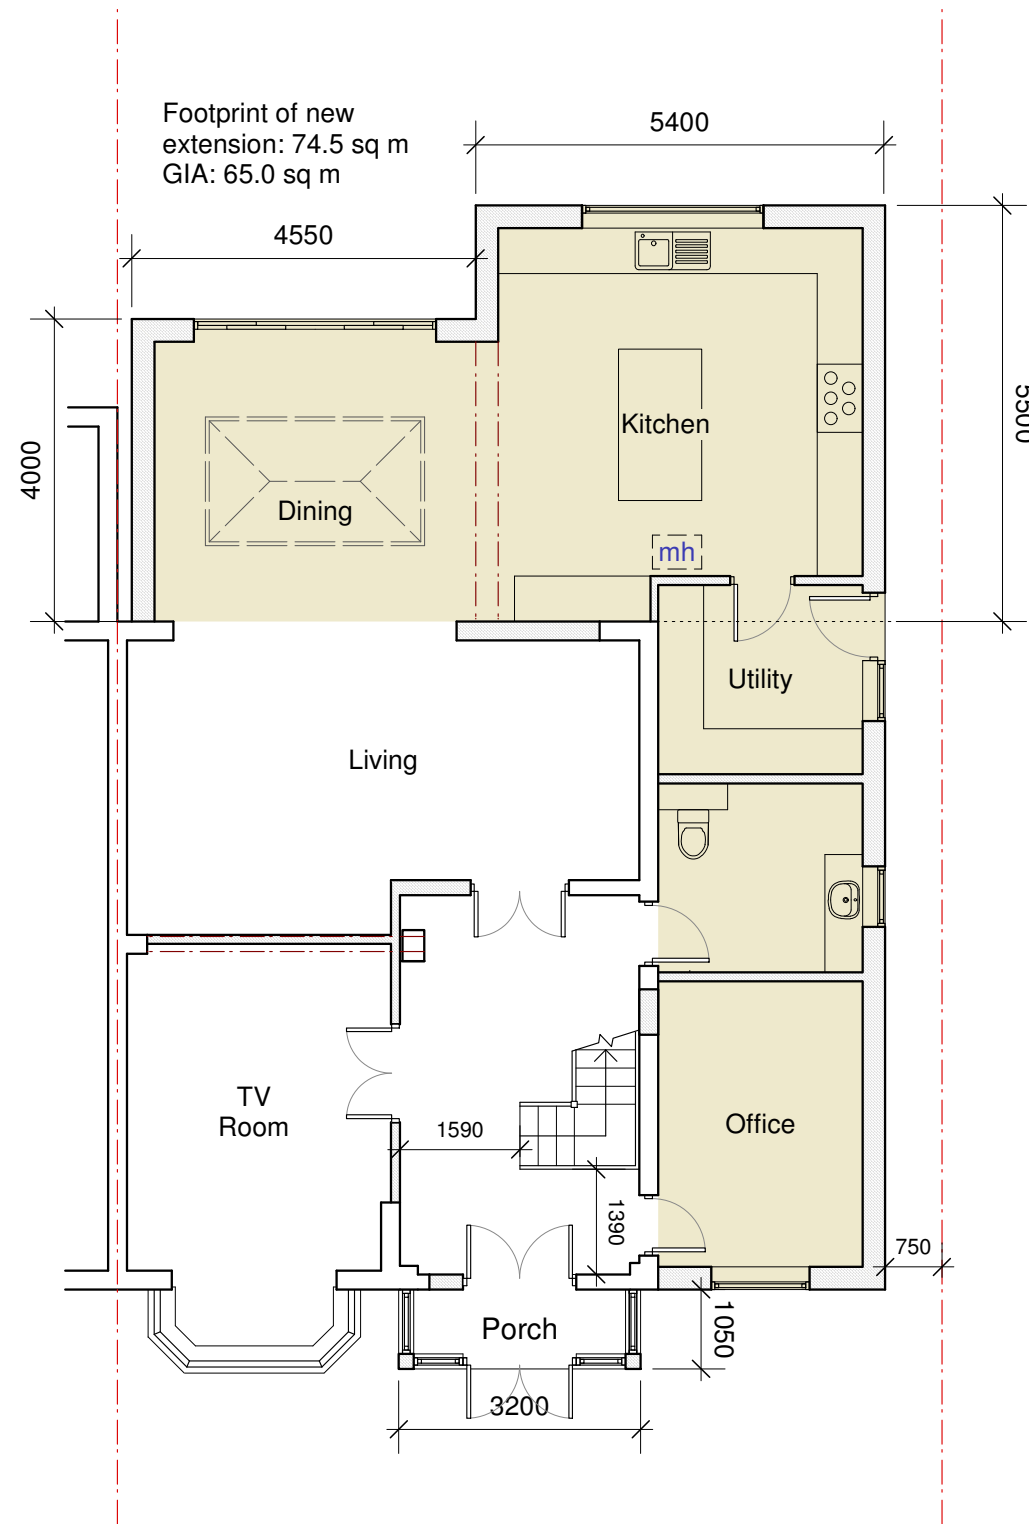

PROPOSED GROUND FLOOR

 

NEW IMAGE DESIGN
 2A Tiverton Road
 London N18 1DW
 Tel: 02083456883

Project Site:		
1 Fontayne Avenue, Chigwell, IG7 5HB		
Client:		
Mr Feng Zhang		
Drawing Title:		
Existing & Proposed Ground Floor Plan		
Drawing No.:		
527/PL/03		
Date:	Scale:	Rev:
Dec/2019	1:100 @ A3	-