




ALL DIMENSIONS SUBJECT TO MEASUREMENTS ON SITE. CONTRACTORS TO INFORM OF ANY MAJOR DISCREPANCIES SHOULD THEY APPEAR.

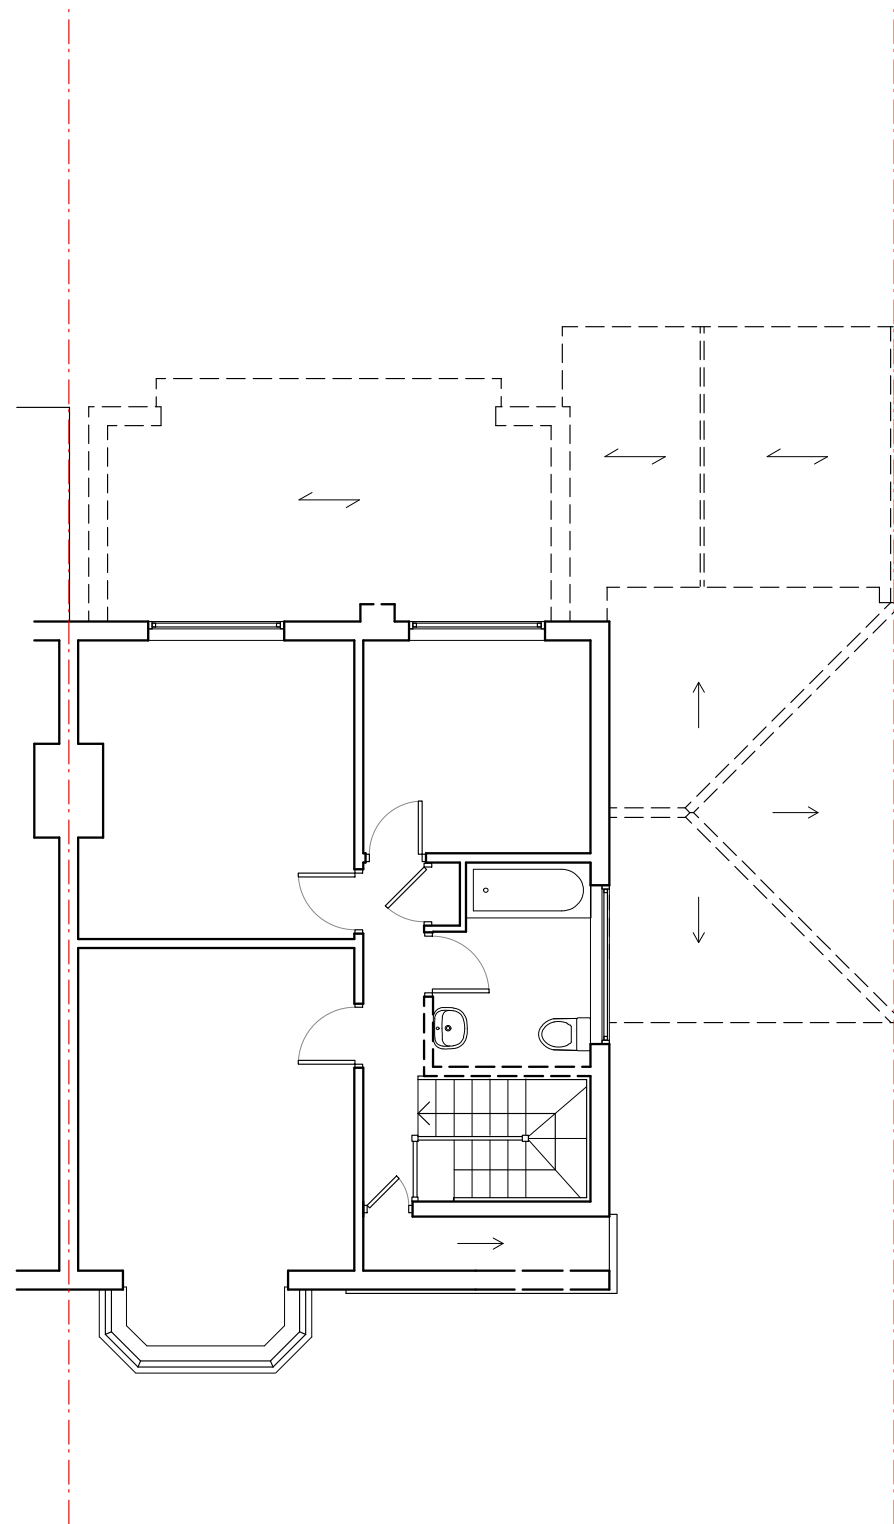

EXISTING FIRST FLOOR

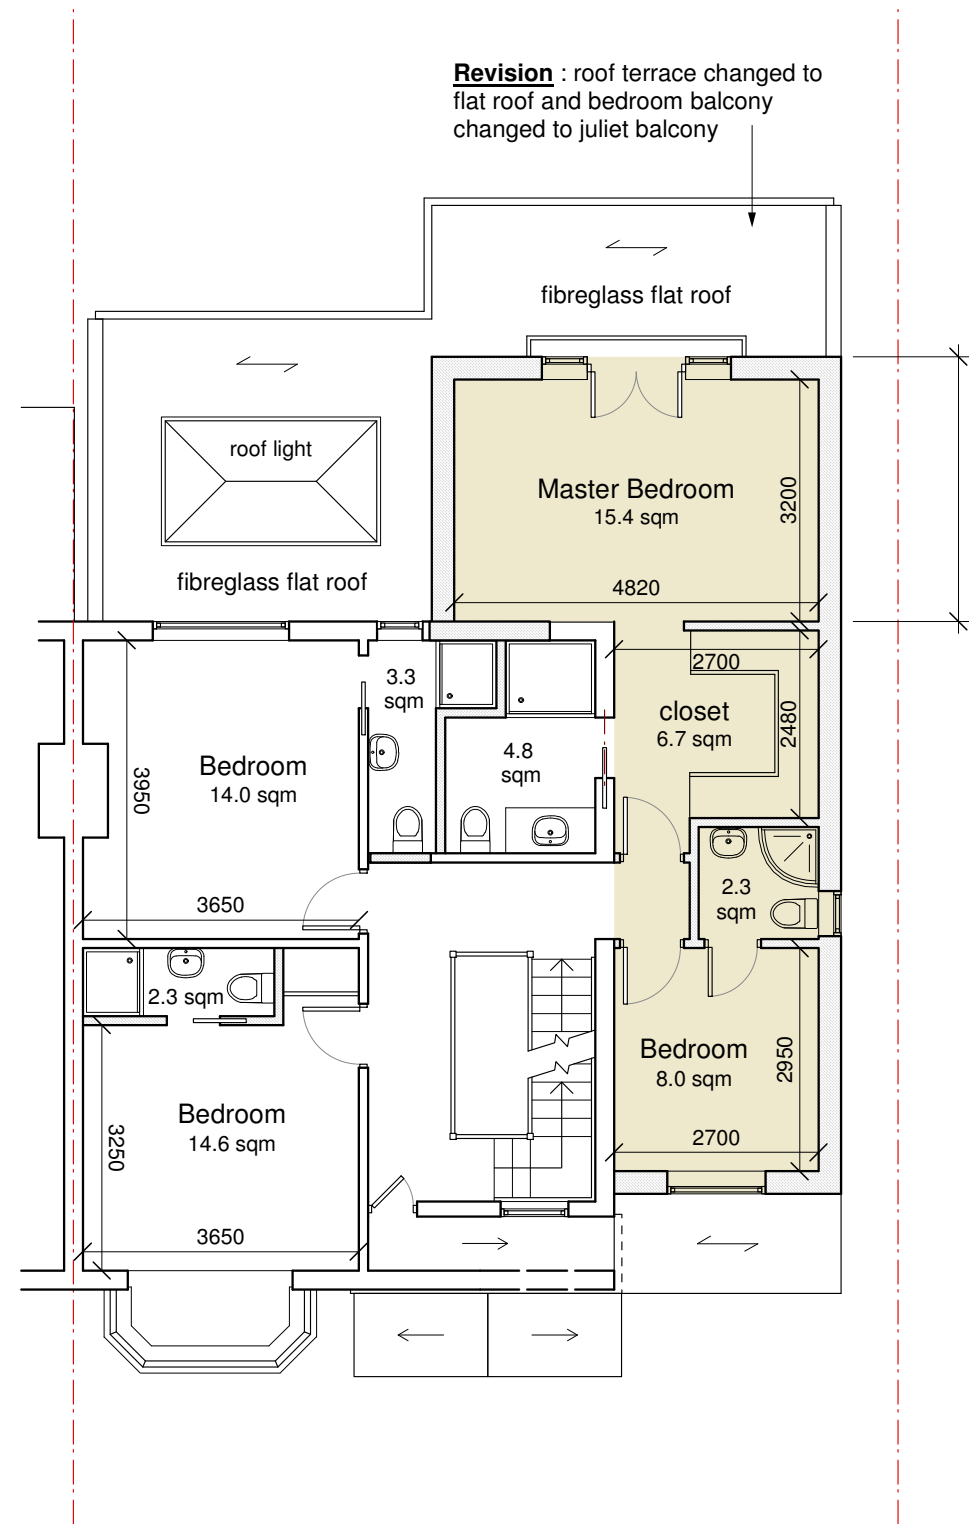


Revision : roof terrace changed to flat roof and bedroom balcony changed to juliet balcony

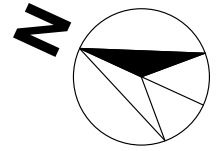

Footprint of new extension: 41.7 sq m
GIA: 35.1 sq m

Revision : 1F extension depth reduced to 3.5m

 

NEW IMAGE DESIGN
 2A Tiverton Road
 London N18 1DW
 Tel: 02083456883

Project Site: 1 Fontayne Avenue, Chigwell, IG7 5HB		
Client: Mr Feng Zhang		
Drawing Title: Existing & Proposed First Floor Plan		
Drawing No.: 527/PL/04		
Date: Dec/2019	Scale: 1:100 @ A3	Rev: A