

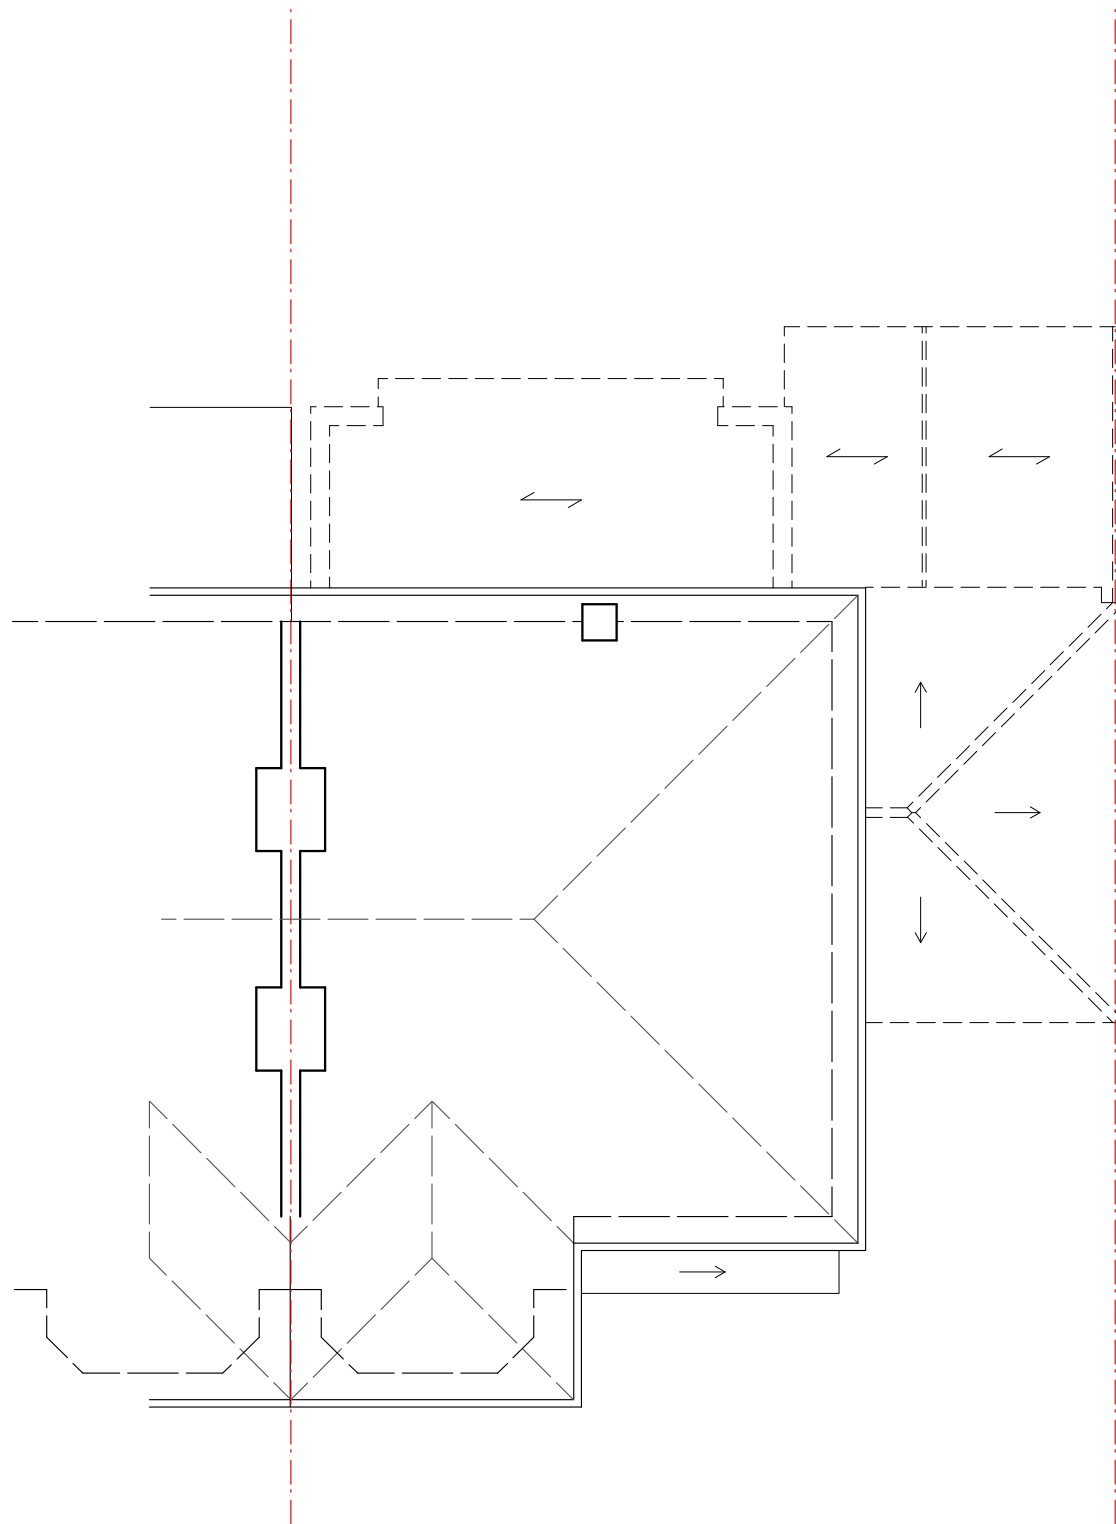



ALL DIMENSIONS SUBJECT TO MEASUREMENTS ON SITE. CONTRACTORS TO INFORM OF ANY MAJOR DISCREPANCIES SHOULD THEY APPEAR.

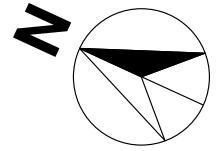

EXISTING LOFT FLOOR

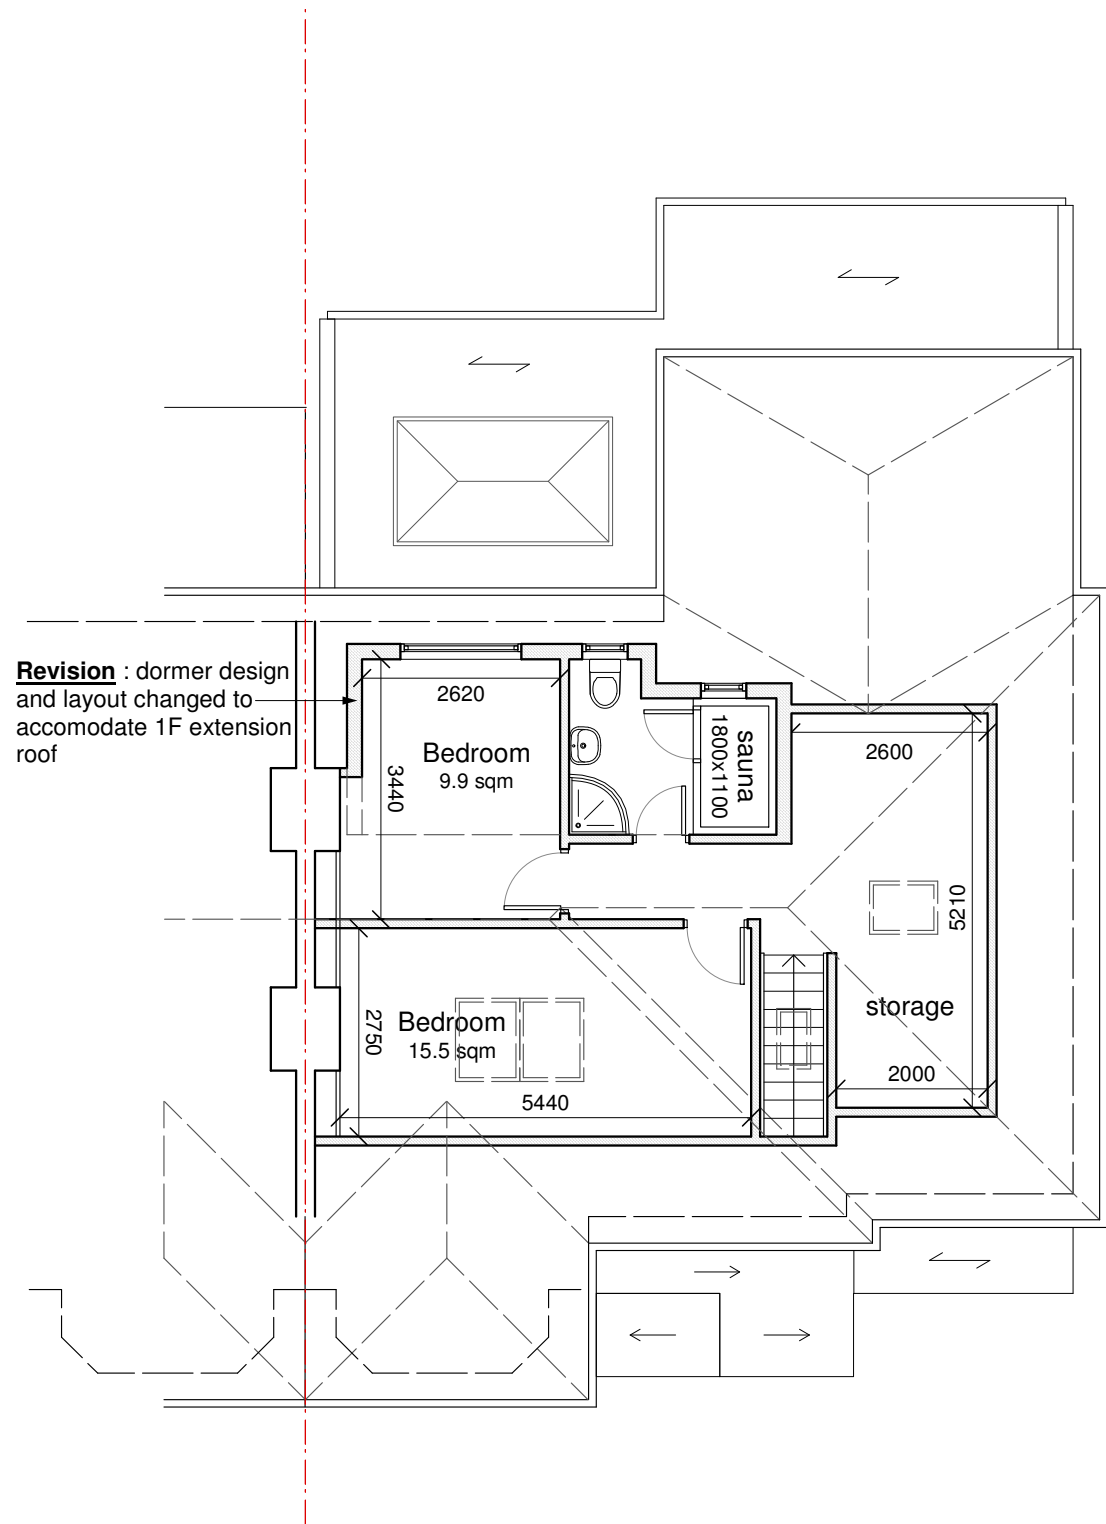

PROPOSED LOFT FLOOR

 

NEW IMAGE DESIGN
 2A Tiverton Road
 London N18 1DW
 Tel: 02083456883

| | | |
|---|------------|------|
| Project Site: | | |
| 1 Fontayne Avenue, Chigwell, IG7 5HB | | |
| Client: | | |
| Mr Feng Zhang | | |
| Drawing Title: | | |
| Existing & Proposed Loft Floor Plan | | |
| Drawing No.: | | |
| 527/PL/05 | | |
| Date: | Scale: | Rev: |
| Dec/2019 | 1:100 @ A3 | A |