

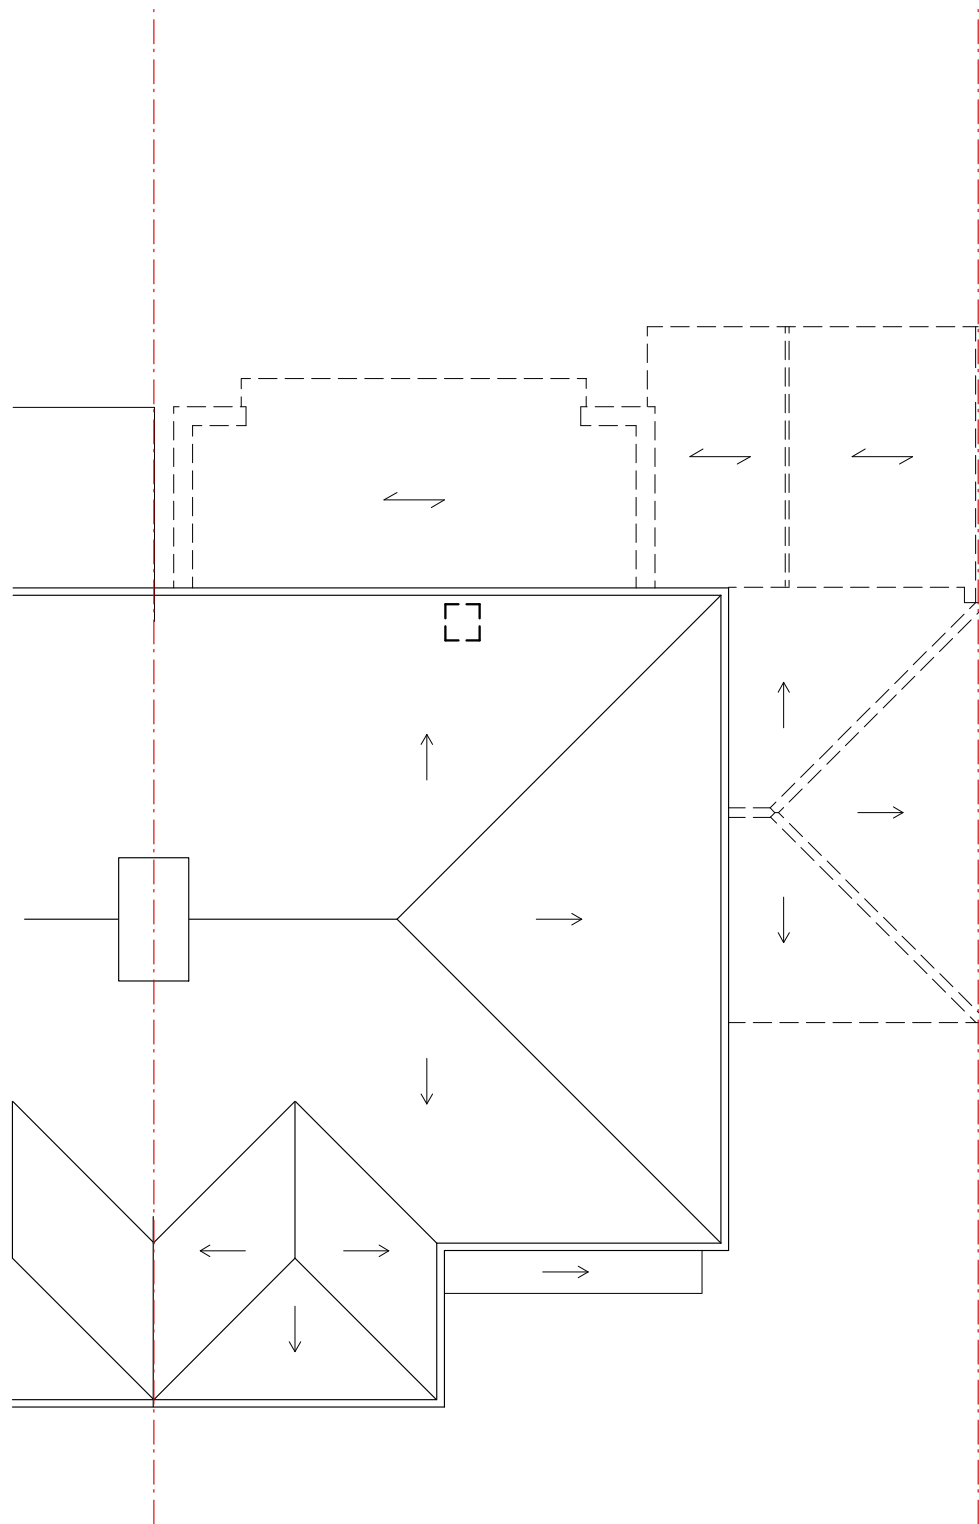


ALL DIMENSIONS SUBJECT TO MEASUREMENTS ON SITE. CONTRACTORS TO INFORM OF ANY MAJOR DISCREPANCIES SHOULD THEY APPEAR.

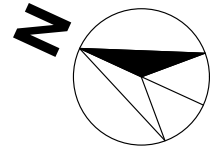


EXISTING ROOF PLAN

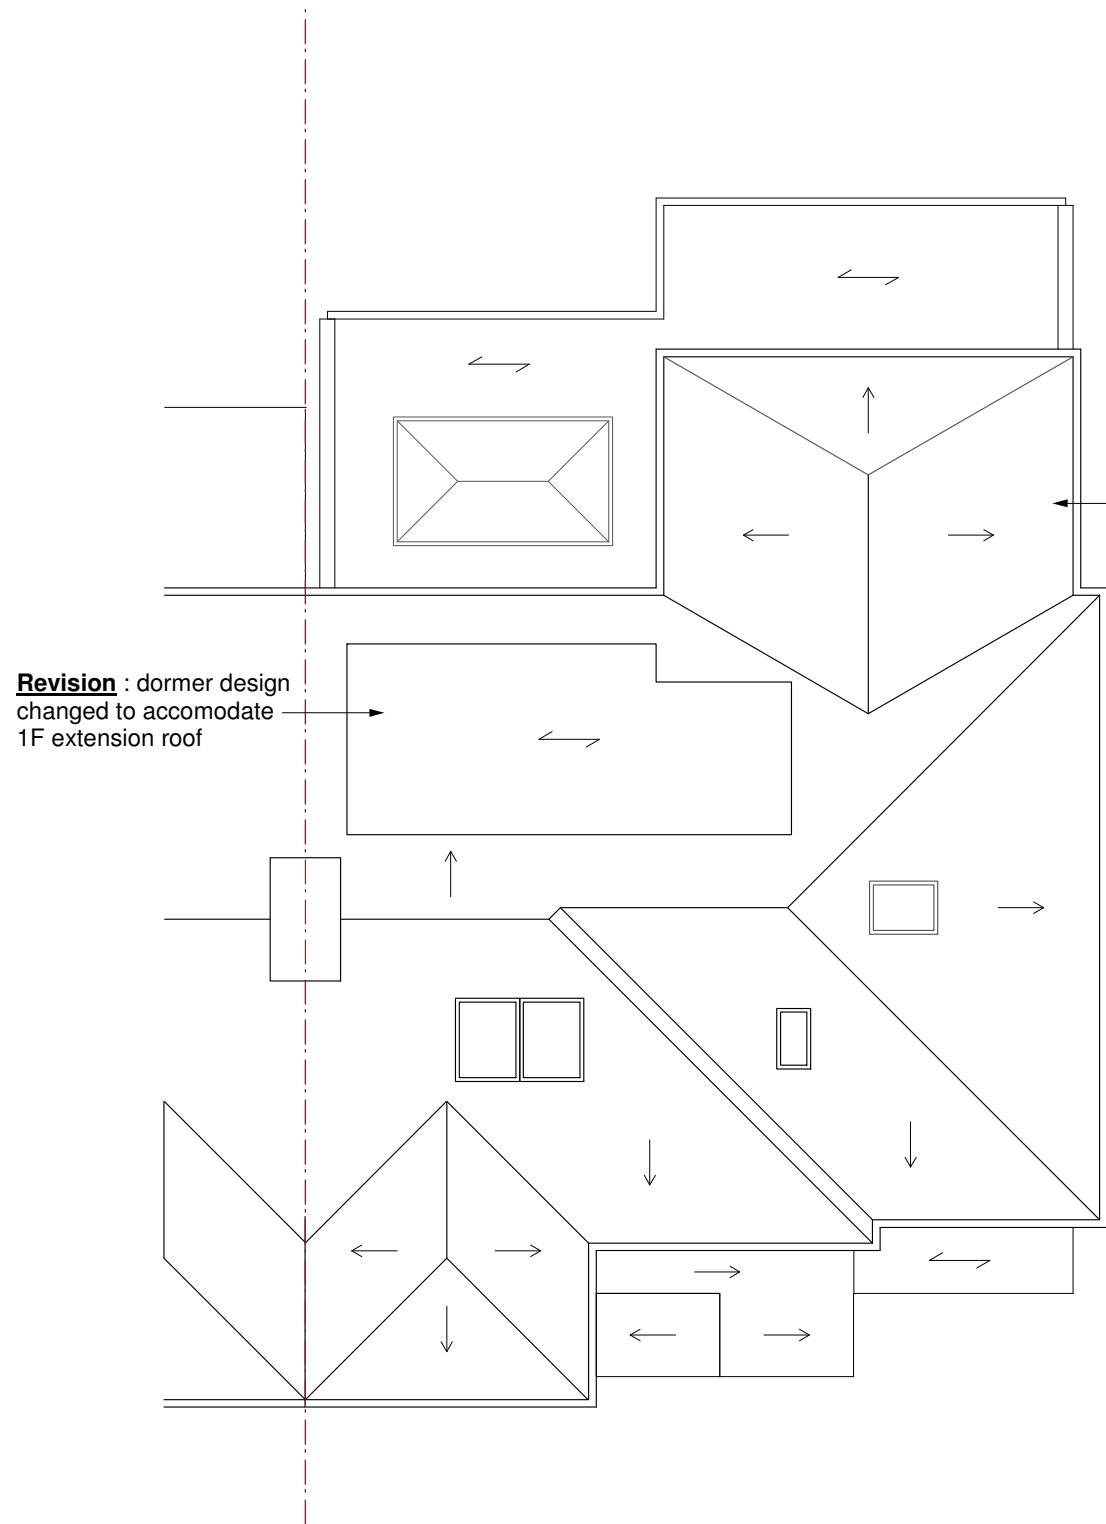

**Revision** : dormer design changed to accommodate 1F extension roof

**Revision** : 1F extension flat roof changed to hipped roof

PROPOSED ROOF PLAN

 

**NEW IMAGE DESIGN**  
 2A Tiverton Road  
 London N18 1DW  
 Tel: 02083456883

|   |            |      |
|---|------------|------|
| Project Site:                           |            |      |
| 1 Fontayne Avenue,<br>Chigwell, IG7 5HB |            |      |
| Client:                                 |            |      |
| Mr Feng Zhang                           |            |      |
| Drawing Title:                          |            |      |
| Existing & Proposed<br>Roof Plan        |            |      |
| Drawing No.:                            |            |      |
| 527/PL/06                               |            |      |
| Date:                                   | Scale:     | Rev: |
| Dec/2019                                | 1:100 @ A3 | A    |