




EXISTING FRONT ELEVATION SOUTH

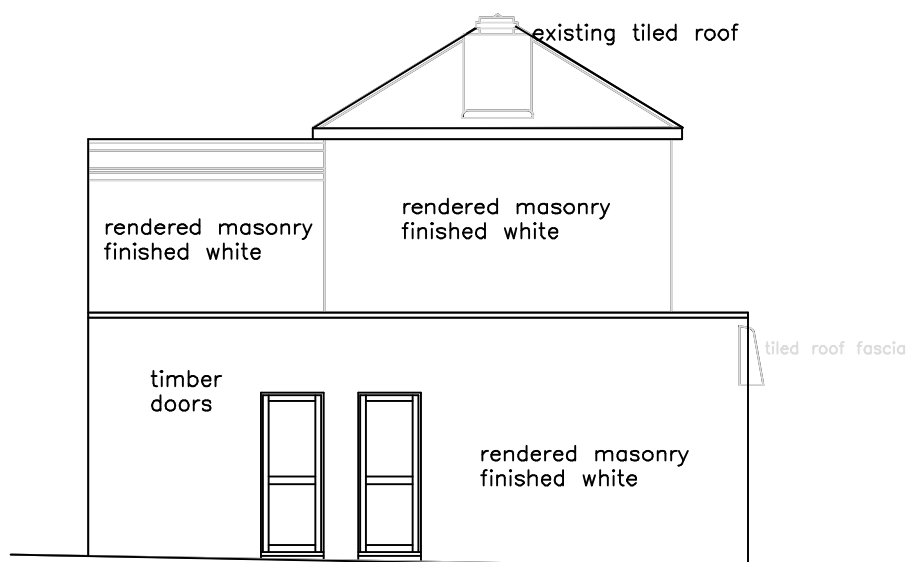

EXISTING REAR ELEVATION NORTH



EXISTING SIDE ELEVATION WEST



Date	Revisions

© COPYRIGHT  
 Copyright in all documents and drawings prepared by WHS Associates and in any works executed from these documents and drawings shall unless otherwise agreed remain the property of WHS Associates.



BUILDING PLANNING DESIGN ENERGY  
 ELM STUDIO EPPING GREEN  
 EPPING ESSEX CM16 6PU  
 TEL: 01992 571000

Client  
 Mr H Jittla  
 Job Title  
 Haylands Cottage  
 Green Lane  
 Chigwell  
 IG7 6DN

Drawing Title  
 ELEVATIONS FRONT  
 AND SIDE  
 EXISTING

Scale 1:100 @ A3

Date 15 OCTOBER 2019

Drg No. 2019/006/05  
 Rev.