



NOTES
 All dimensions must be checked on site
 and not scaled from drawing.

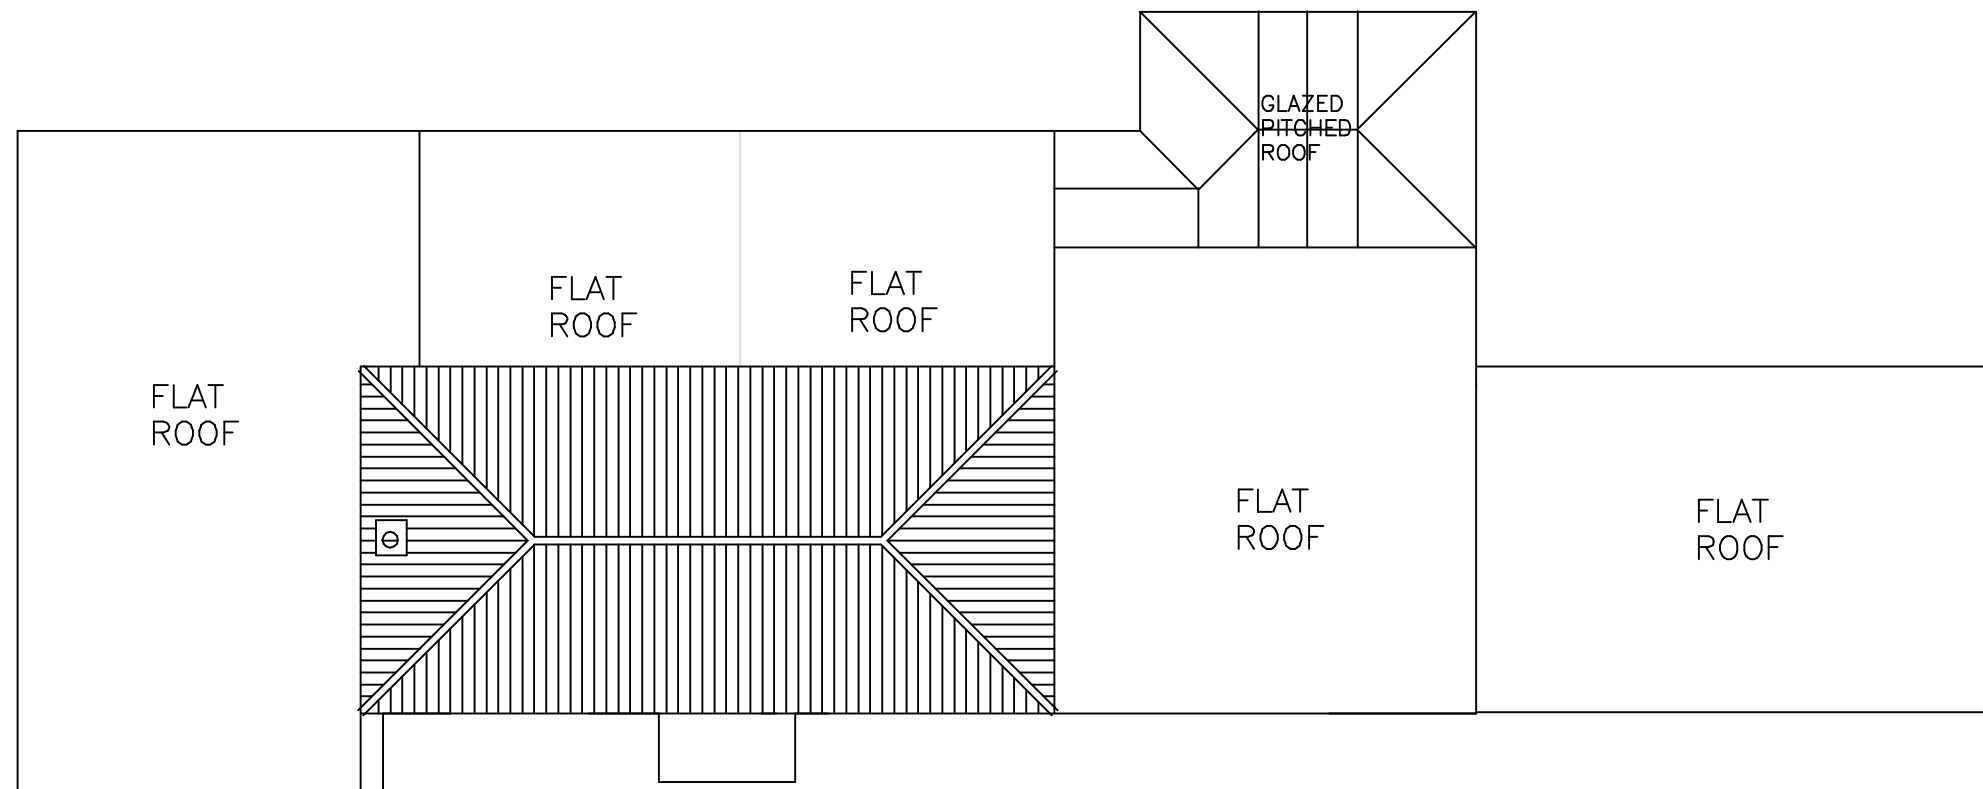

ROOF PLAN EXISTING

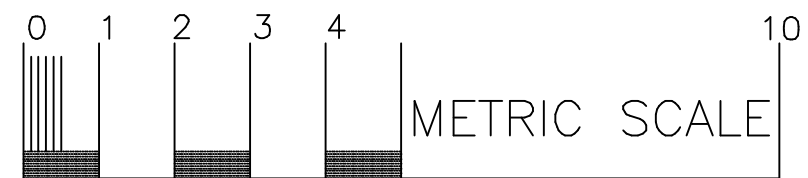

Date	Revisions

© COPYRIGHT
 Copyright in all documents and drawings prepared by WHS Associates and in any works executed from those documents and drawings shall unless otherwise agreed remain the property of WHS Associates.



BUILDING PLANNING DESIGN ENERGY
 ELM STUDIO EPPING GREEN
 EPPING ESSEX CM18 6PU
 TEL: 01992 571000

Client
 Mr H Jittla

Job Title
 Haylands Cottage
 Green Lane
 Chigwell
 IG7 6DN

Drawing Title
 ROOF PLANS
 EXISTING

Scale 1:100 @ A3

Date 17 OCT 2019

Drw No. 2019/006/03 Rev.