


Main roofs
plain clay tiles

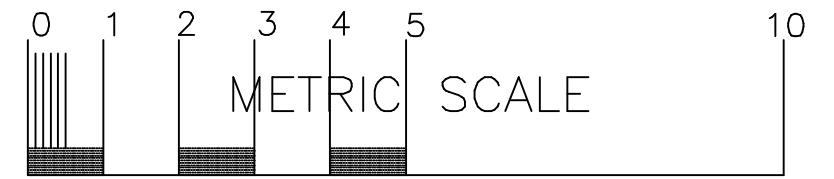

rendered masonry
timber double glazed windows


rendered masonry

timber doors and windows to Porch

plain clay tiled mono pitch roof

rendered masonry

PROPOSED FRONT ELEVATION SOUTH

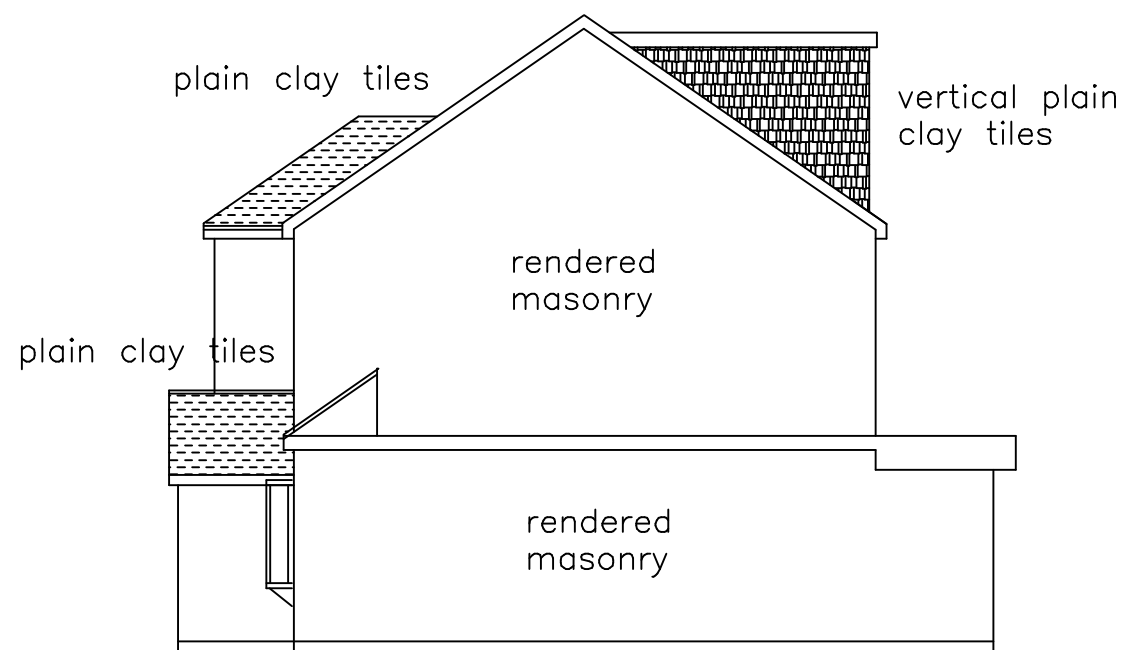

plain clay tiles


vertical plain clay tiles

rendered masonry

plain clay tiles

rendered masonry

PROPOSED SIDE ELEVATION EAST

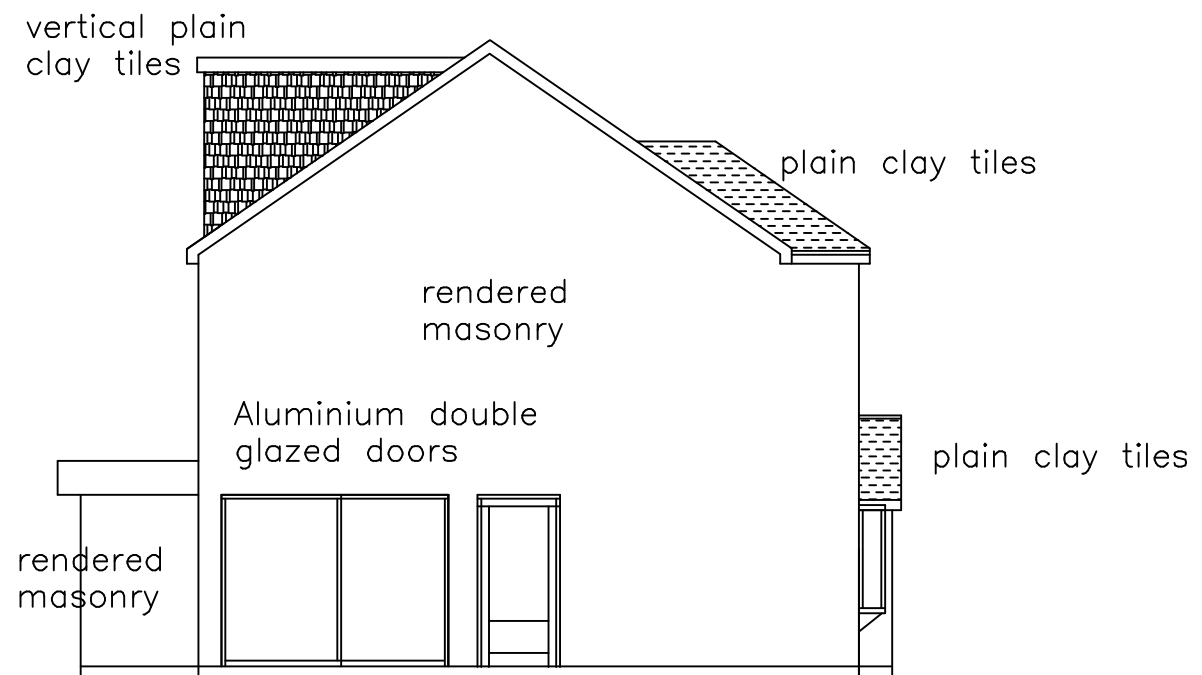

vertical plain clay tiles

plain clay tiles

rendered masonry

Aluminium double glazed doors

rendered masonry

plain clay tiles

PROPOSED SIDE ELEVATION WEST

Date	Revisions

© COPYRIGHT
Copyright in all documents and drawings prepared by WHS Associates and in any works executed from those documents and drawings shall unless otherwise agreed remain the property of WHS Associates.



BUILDING PLANNING DESIGN ENERGY
ELM STUDIO EPPING GREEN
EPPING ESSEX CM16 6PU

TEL: 01992 571000

Client
Mr H Jittla

Job Title
Haylands Cottage
Green Lane
Chigwell
IG7 6DN

Drawing Title
PROPOSED
ELEVATIONS FRONT
AND SIDE

Scale 1:100 @ A3

Date 15 OCTOBER 2019

Drw No. 2019/006/06 Rev.