




NOTES
All dimensions must be checked on site
and not scaled from drawing.

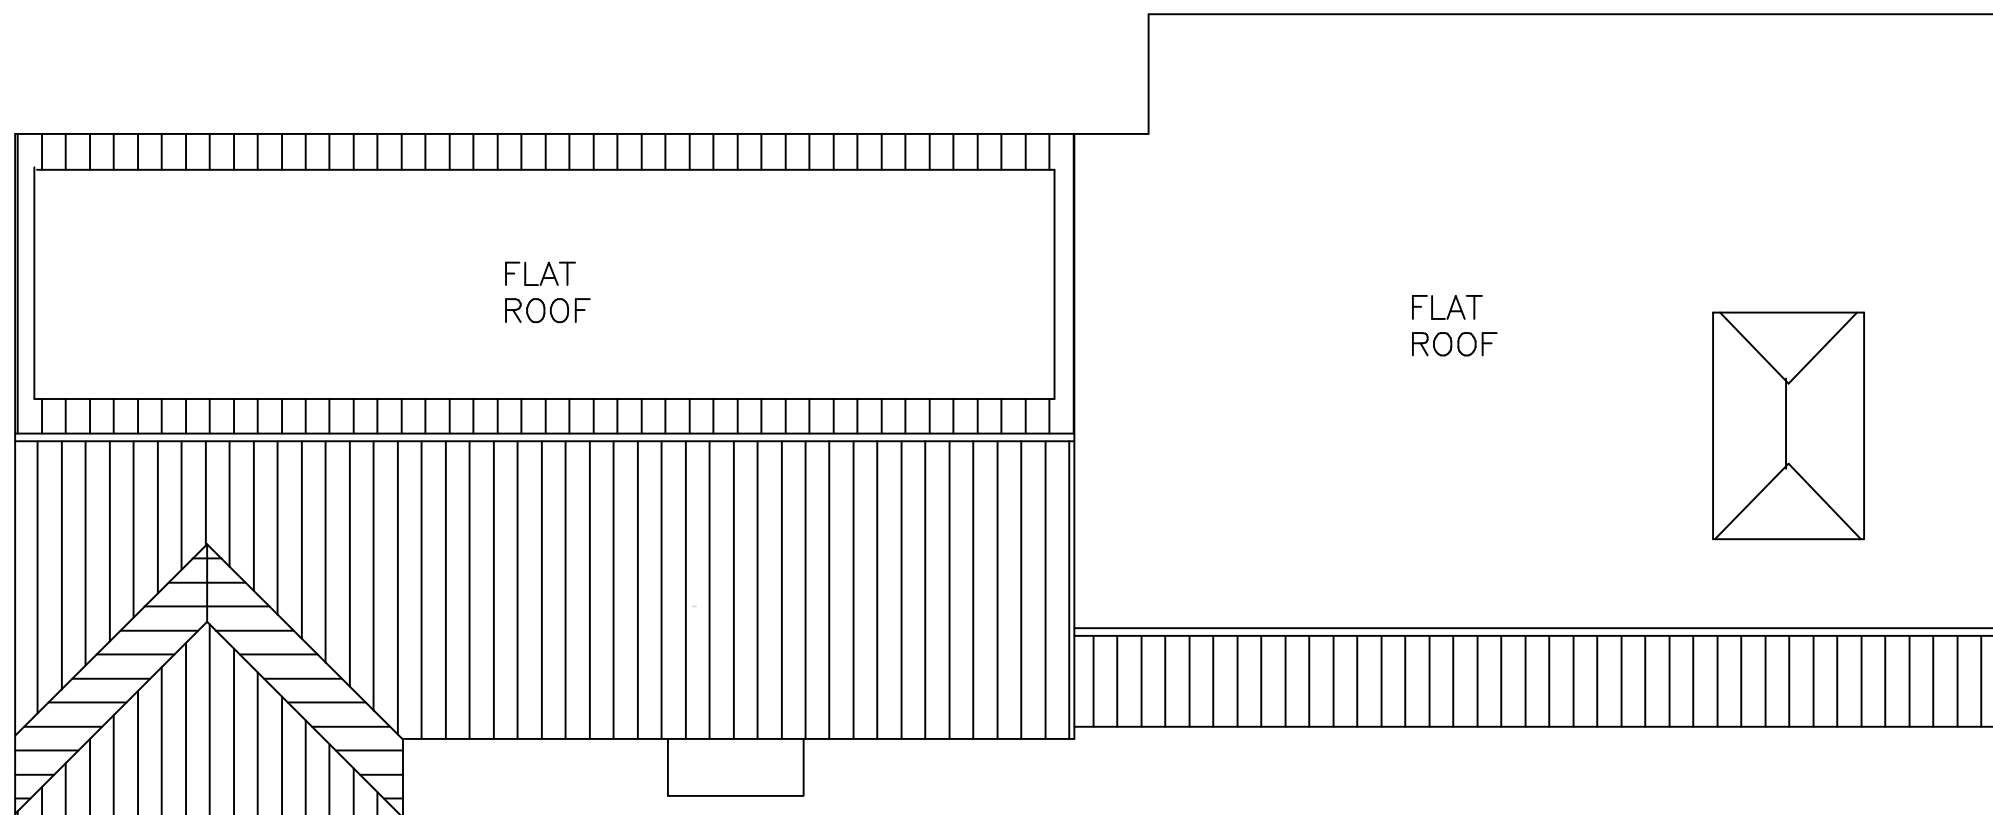

PROPOSED ROOF

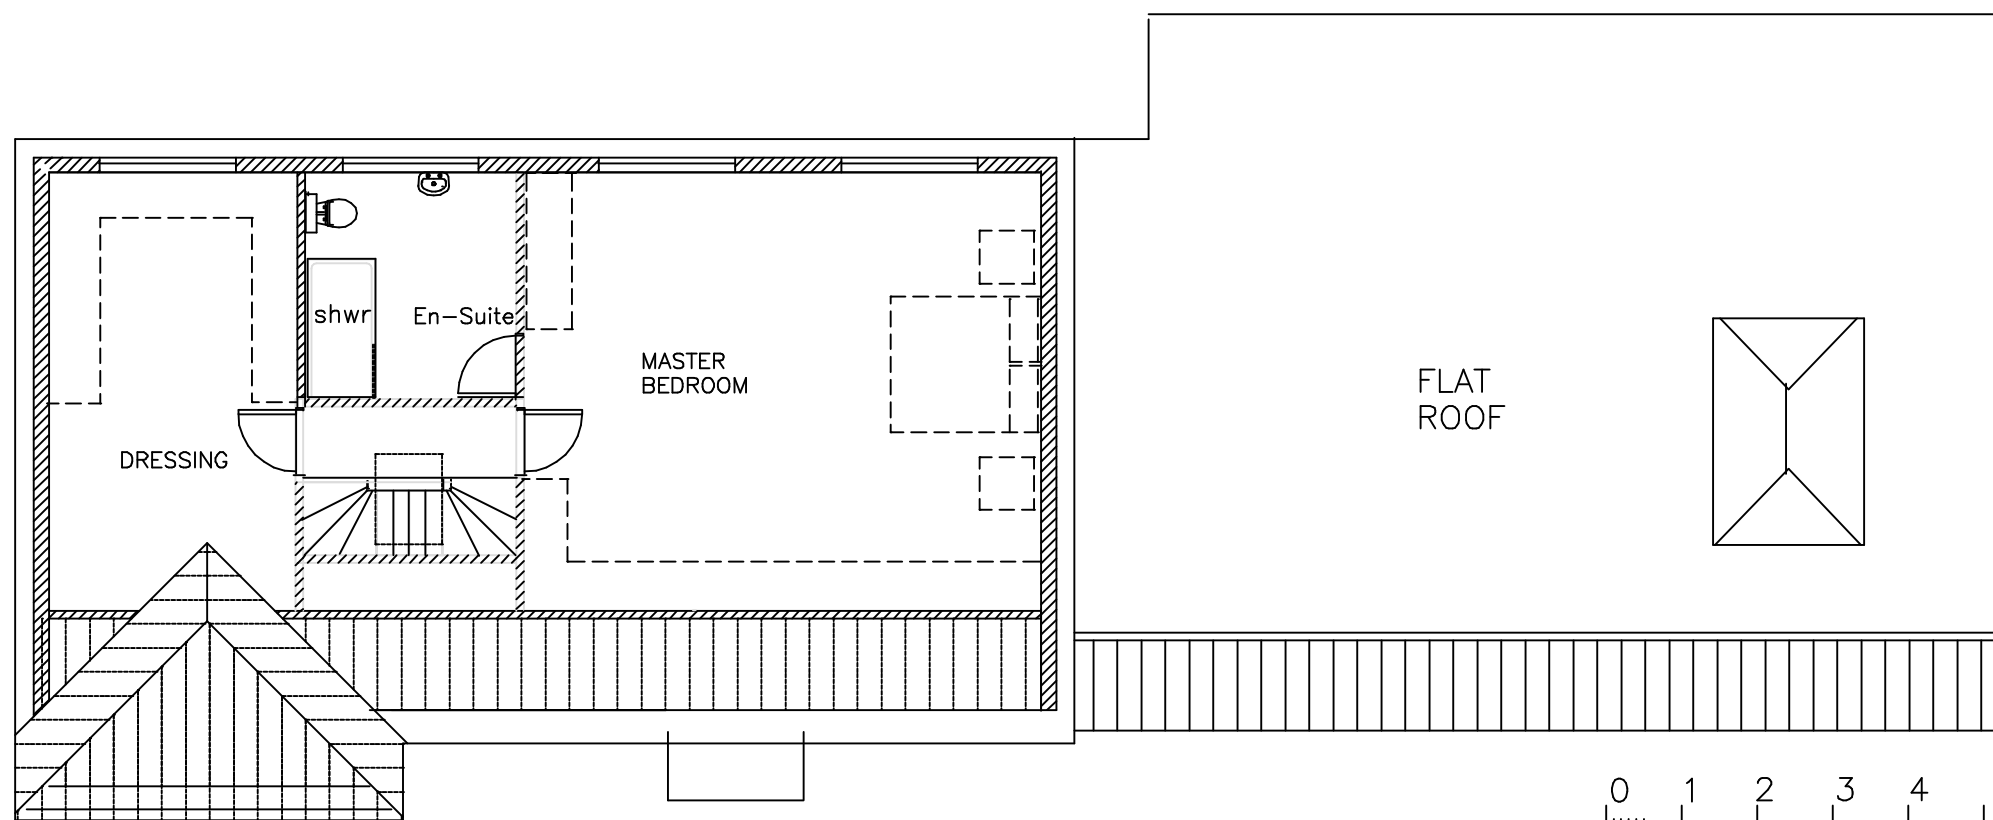

PROPOSED LOFT ROOMS

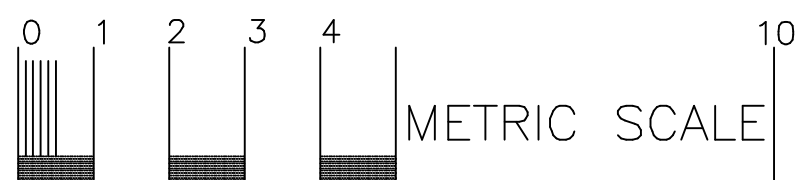

Date	Revisions

© COPYRIGHT
Copyright in all documents and drawings prepared by WHS Associates and in any works executed from those documents and drawings shall unless otherwise agreed remain the property of WHS Associates.



BUILDING PLANNING DESIGN ENERGY
ELM STUDIO EPPING GREEN
EPPING ESSEX CM16 6PU
TEL: 01992 571000

Client
Mr H Jittla

Job Title
Haylands Cottage
Green Lane
Chigwell
IG7 6DN

Drawing Title
PROPOSED LOFT
ROOM AND
MAIN ROOF PLANS

Scale 1:100 @ A3

Date 17 OCT 2019

Drw No.	Rev.
2019/006/04	