


Ground Floor Plan

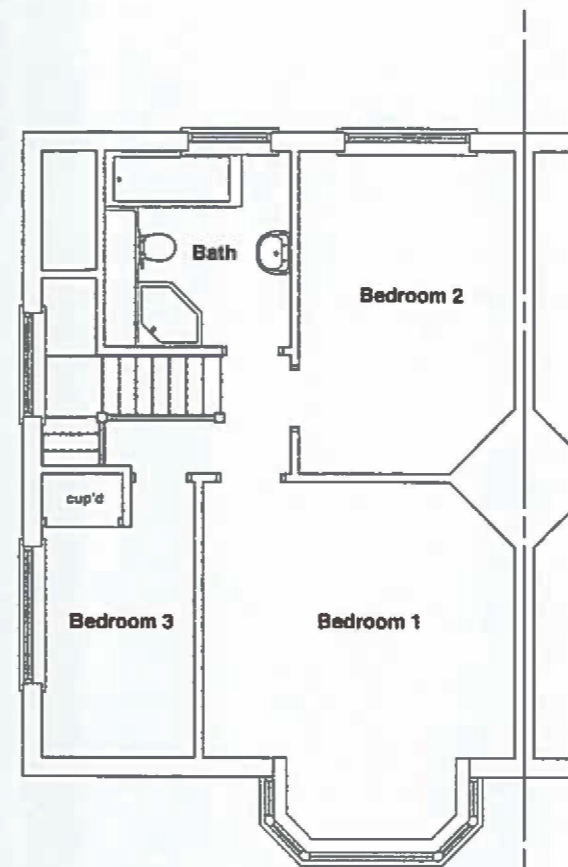

First Floor Plan

REPRO^{The} HOVSE
 VERMILION ARCHITECTURAL DESIGN

The REPRODUCTION HOVSE CO
 Graham Knowles
 1 Baites Hall Cottages,
 Baites Hall Farm,
 Hook Lane,
 Stapleford Abbots,
 Essex, RM11 1EL
 Mob: 078 15 921 287

Drawing
 Existing Plans

Project
 Double Storey Side /
 Single Storey Rear Ext'ns,
 20 Dukes Avenue,
 Theydon Bois,
 Essex,
 CM16 7HE.

Scale : 1:50 @ A1
 1:100 @ A3

Date : 05:12:2019

Drg no. D.A.4

