



REPRO The HOUSE
 VERACIOUS ARCHITECTURAL DESIGN

The REPRODUCTION HOUSE CO
 Graham Knowles
 Battles Hall Cottage,
 Hook Lane,
 Stapleford Abbots,
 Essex, RM11 1JL
 Mob: 078 15 921 287

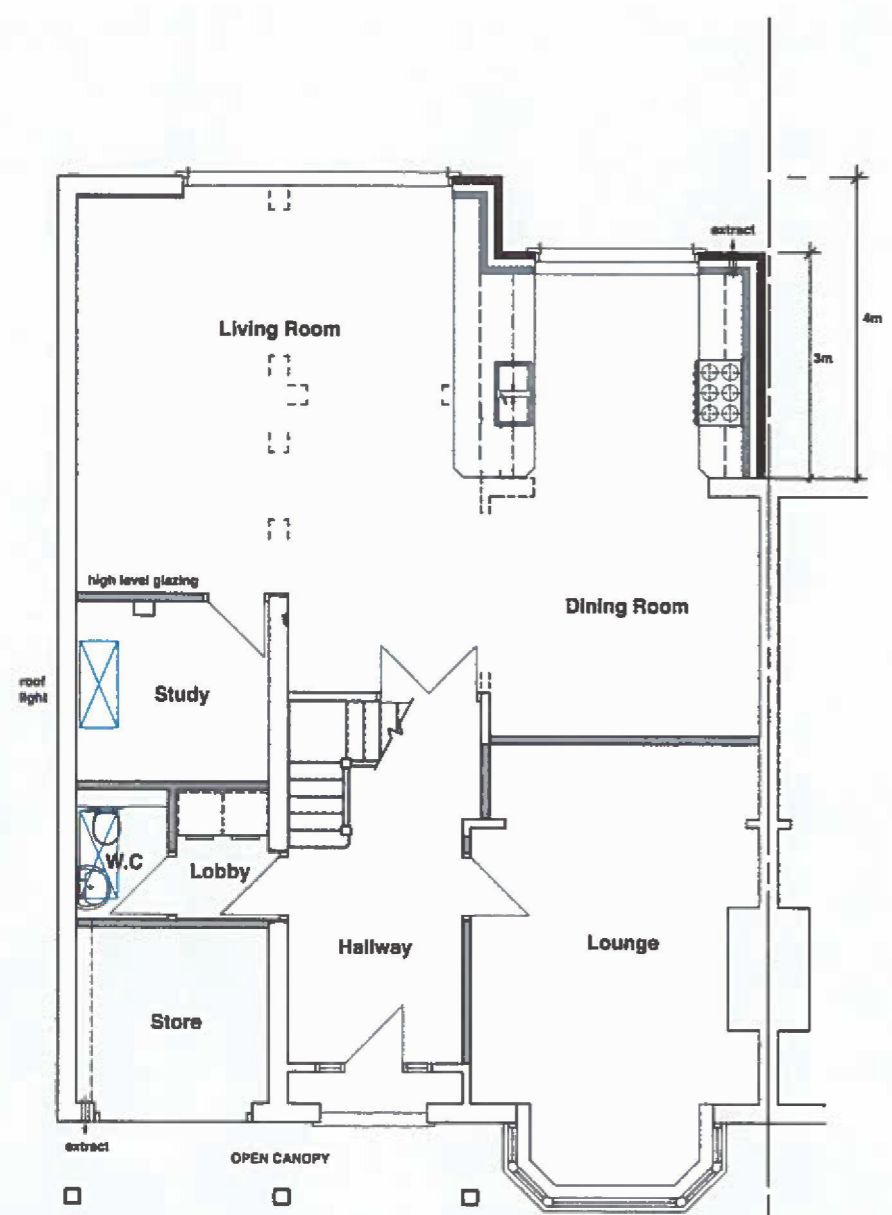

Ground Floor Plan

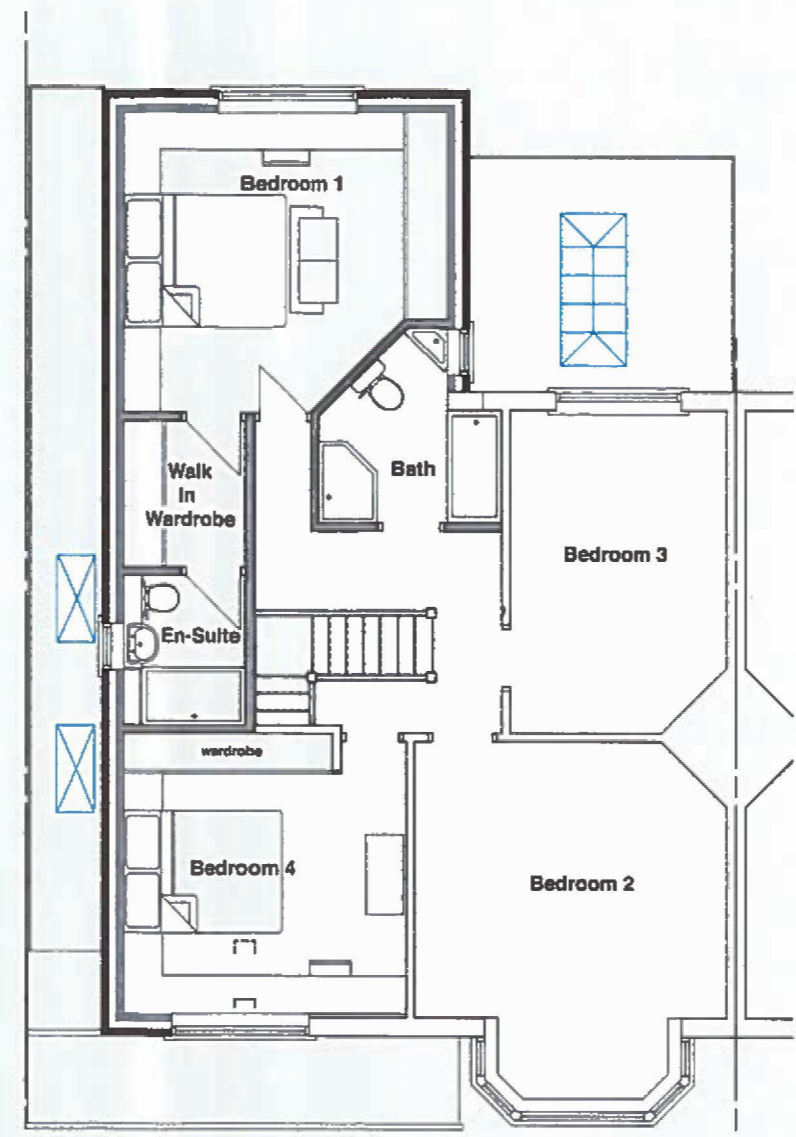

First Floor Plan

Rev A: Ground floor extension facing No.18 reduced to 3m after consultation with L.P.O (30:03:2020)

Drawing
Proposed Plans

Project
 Double Storey Side /
 Single Storey Rear Ext'ns,
 20 Dukes Avenue,
 Theydon Bois,
 Essex,
 CM16 7HE.

Scale : 1:50 @ A1
 1:100 @ A3
 Date : 05:12:2019
 Drg no. **D.A.2 A**

