



**REPRO The HOVSE**  
 VERNACULAR AND ORNEZ ARCHITECTURAL DESIGN

**The REPRODUCTION HOVSE CO**  
 Graham Knowles  
 1 Battles Hall Cottages,  
 Battles Hall Farm,  
 Hook Lane,  
 Stapleford Abbots,  
 Essex, RM11 1EL.  
 Mob:07845 924 287

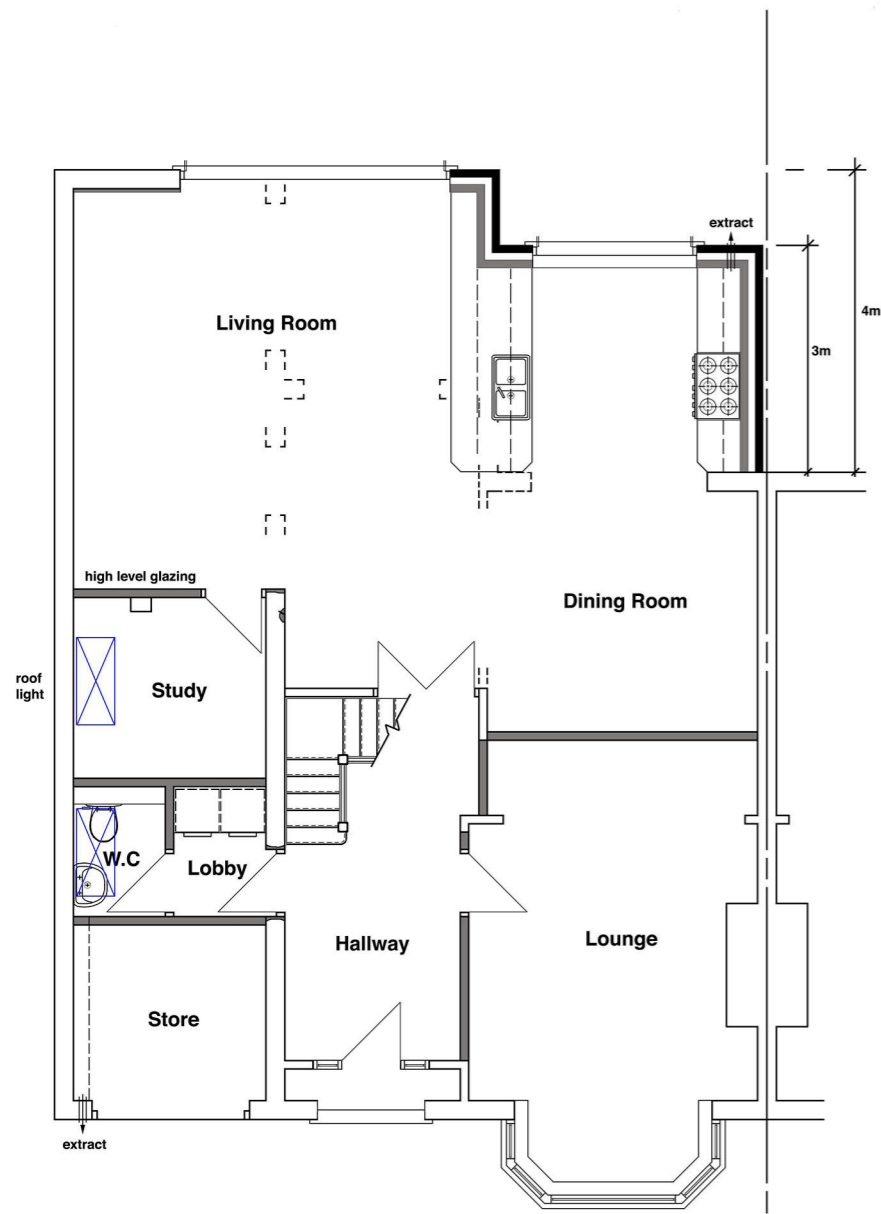

Ground Floor Plan

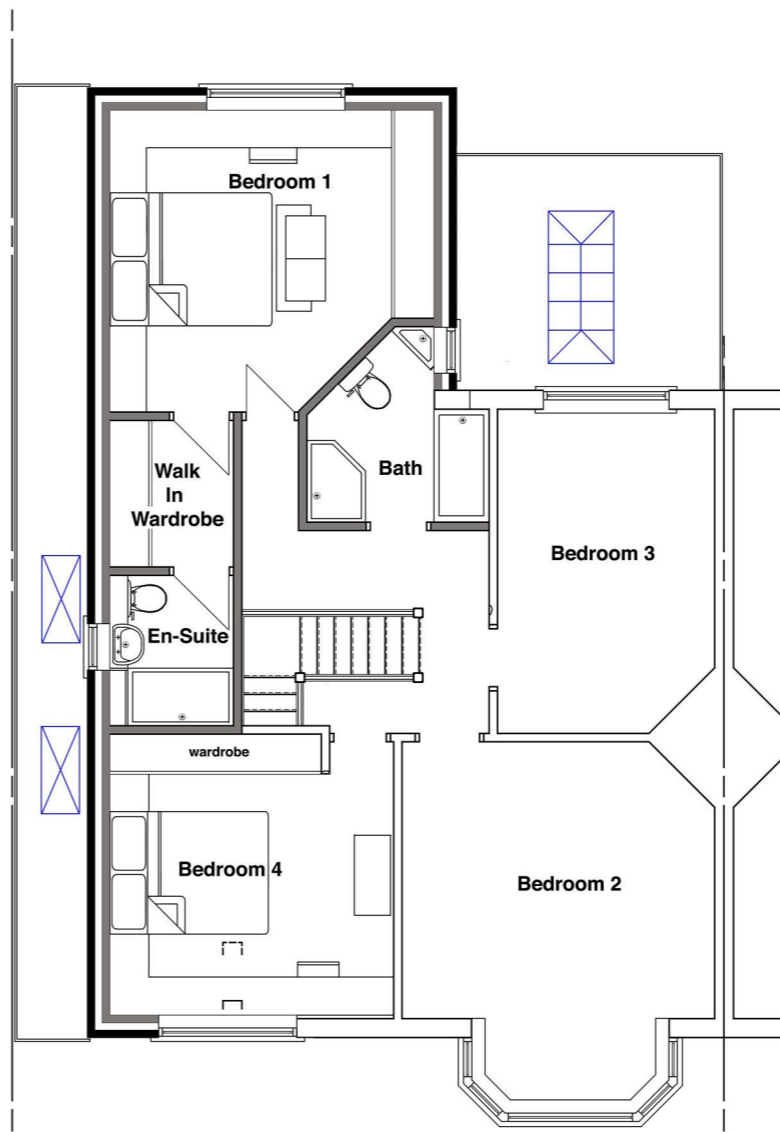

First Floor Plan

Rev B: Front canopy omitted to show extg cat-slide roof at request of L.P.O (08:06:2020)  
 Rev A: Ground floor extension facing No.18 reduced to 3m after consultation with L.P.O (30:03:2020)

Drawing  
**Proposed Plans**

Project  
 Double Storey Side /  
 Single Storey Rear Ext'ns,  
 20 Dukes Avenue,  
 Theydon Bois,  
 Essex,  
 CM16 7HE.

Scale : 1:50 @ A1  
 1:100 @ A3  
 Date : 05:12:2019  
 Drg no. **D.A.2 B**



**REPRO The HOVSE**  
 VERNACULAR AND ORNEZ ARCHITECTURAL DESIGN  
 Graham Knowles

