
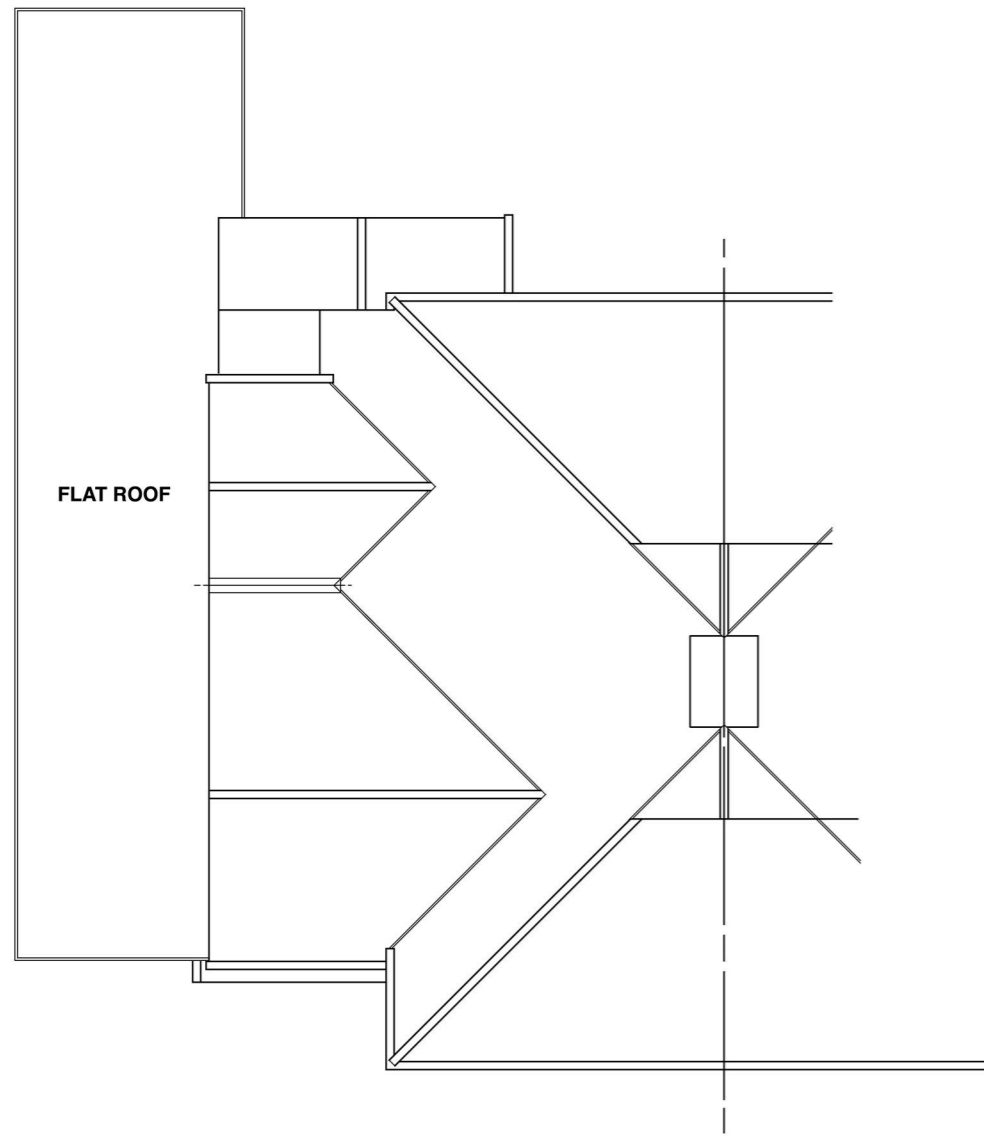



REPRO The HOVSE
 VERMACULAR AND ORNEZ ARCHITECTURAL DESIGN



The REPRODUCTION HOVSE CO
 Graham Knowles
 1 Battles Hall Cottages,
 Battles Hall Farm,
 Hook Lane,
 Stapleford Abbots,
 Essex, RM11 1EL.
 Mob:07845 924 287



Existing Roof Plan

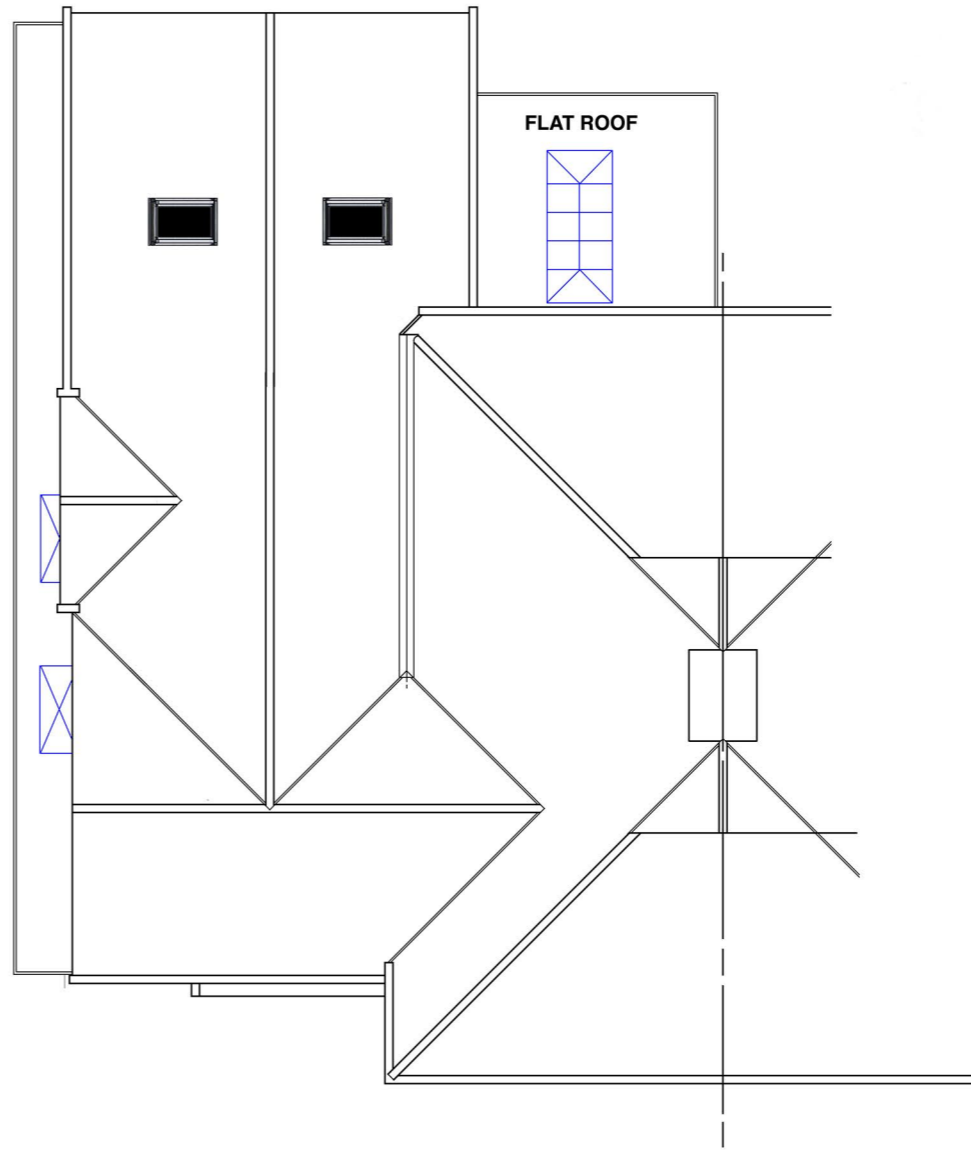

Proposed Roof Plan

Drawing
**Existing / Proposed
 Roof Plans**

Project
 Double Storey Side /
 Single Storey Rear Ext'ns,
 20 Dukes Avenue,
 Theydon Bois,
 Essex,
 CM16 7HE.



Scale : 1:50 @ A1
 1:100 @ A3
 Date : 05:12:2019
 Drg no. **D.A.7**

