



- This drawing is not to be scaled.
- Contractors must check all dimensions on site, Architect to be notified of any discrepancies in figured dimensions.
- No part of this drawing should be reproduced in any manner without written permission of M P Architects LLP except for the use it was created for.

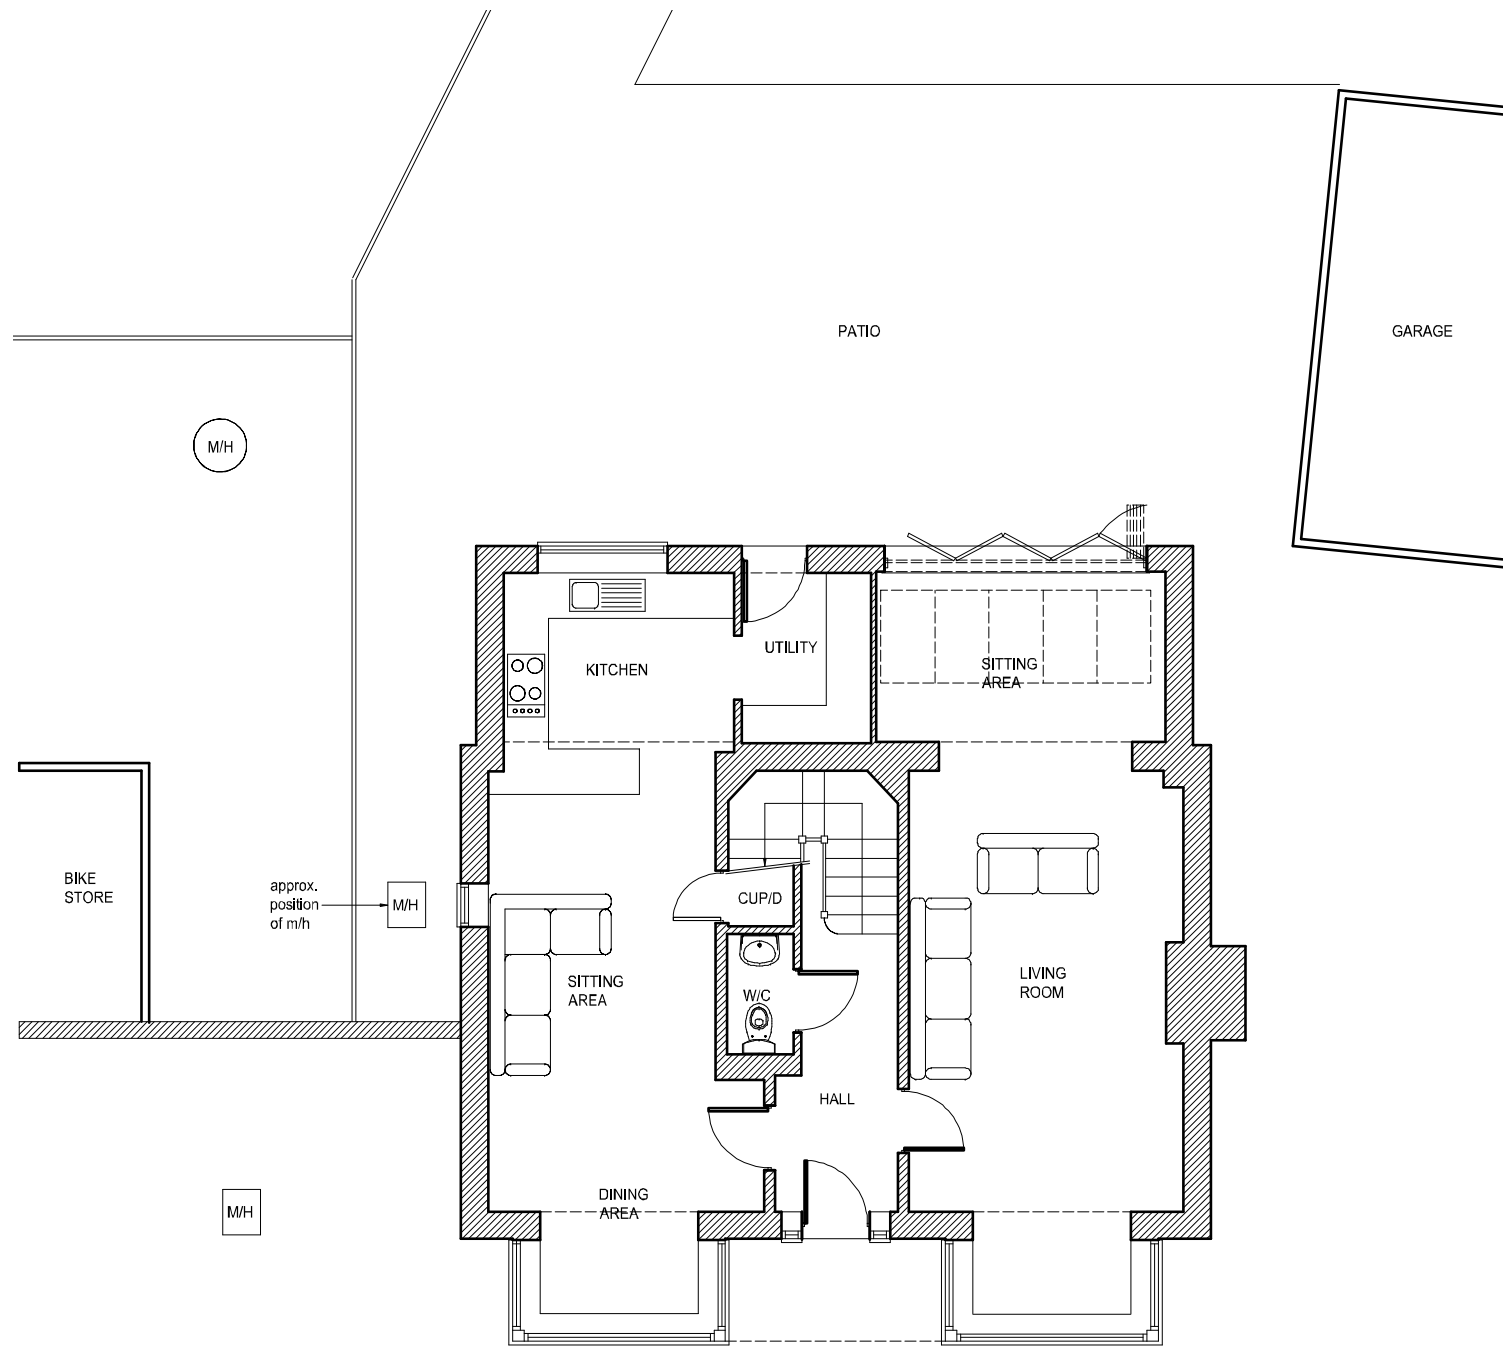

Ground Floor Plan

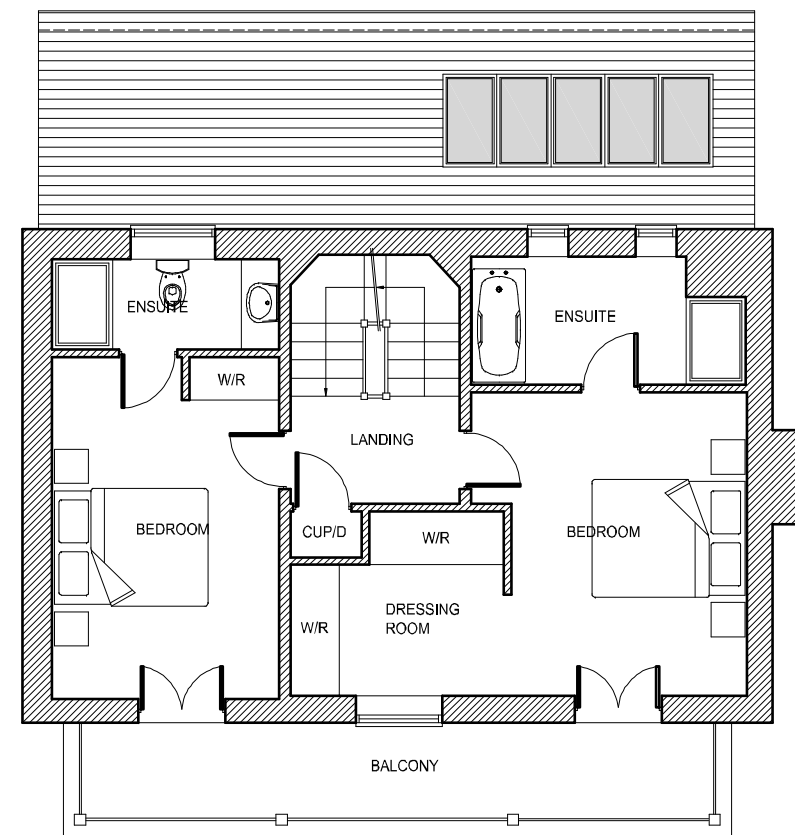

First Floor Plan

M/H

Rev.	Drawn	Description	Date
------	-------	-------------	------

MP ARCHITECTS LLP
CHARTERED ARCHITECTS

Great Basons, Basons Lane, Ongar, Essex. CM5 9AR

T: 01277 364979 E: info@mparchitectsllp.co.uk
W: www.mparchitectsllp.co.uk

Status **FOR PLANNING**

Project **23 Buckingham Road, Epping, CM16 5AF**

Drawing **Existing Floor Plans**

Scale **1:100 @ A3** Date **October 2020**

Drawn by **TW** Project no. **2421**

Checked by **-** Drawing no. **02**

Revision **-**

