



· This drawing is not to be scaled.
 · Contractors must check all dimensions on site, Architect to be notified of any discrepancies in figured dimensions.
 · No part of this drawing should be reproduced in any manner without written permission of M P Architects LLP except for the use it was created for.

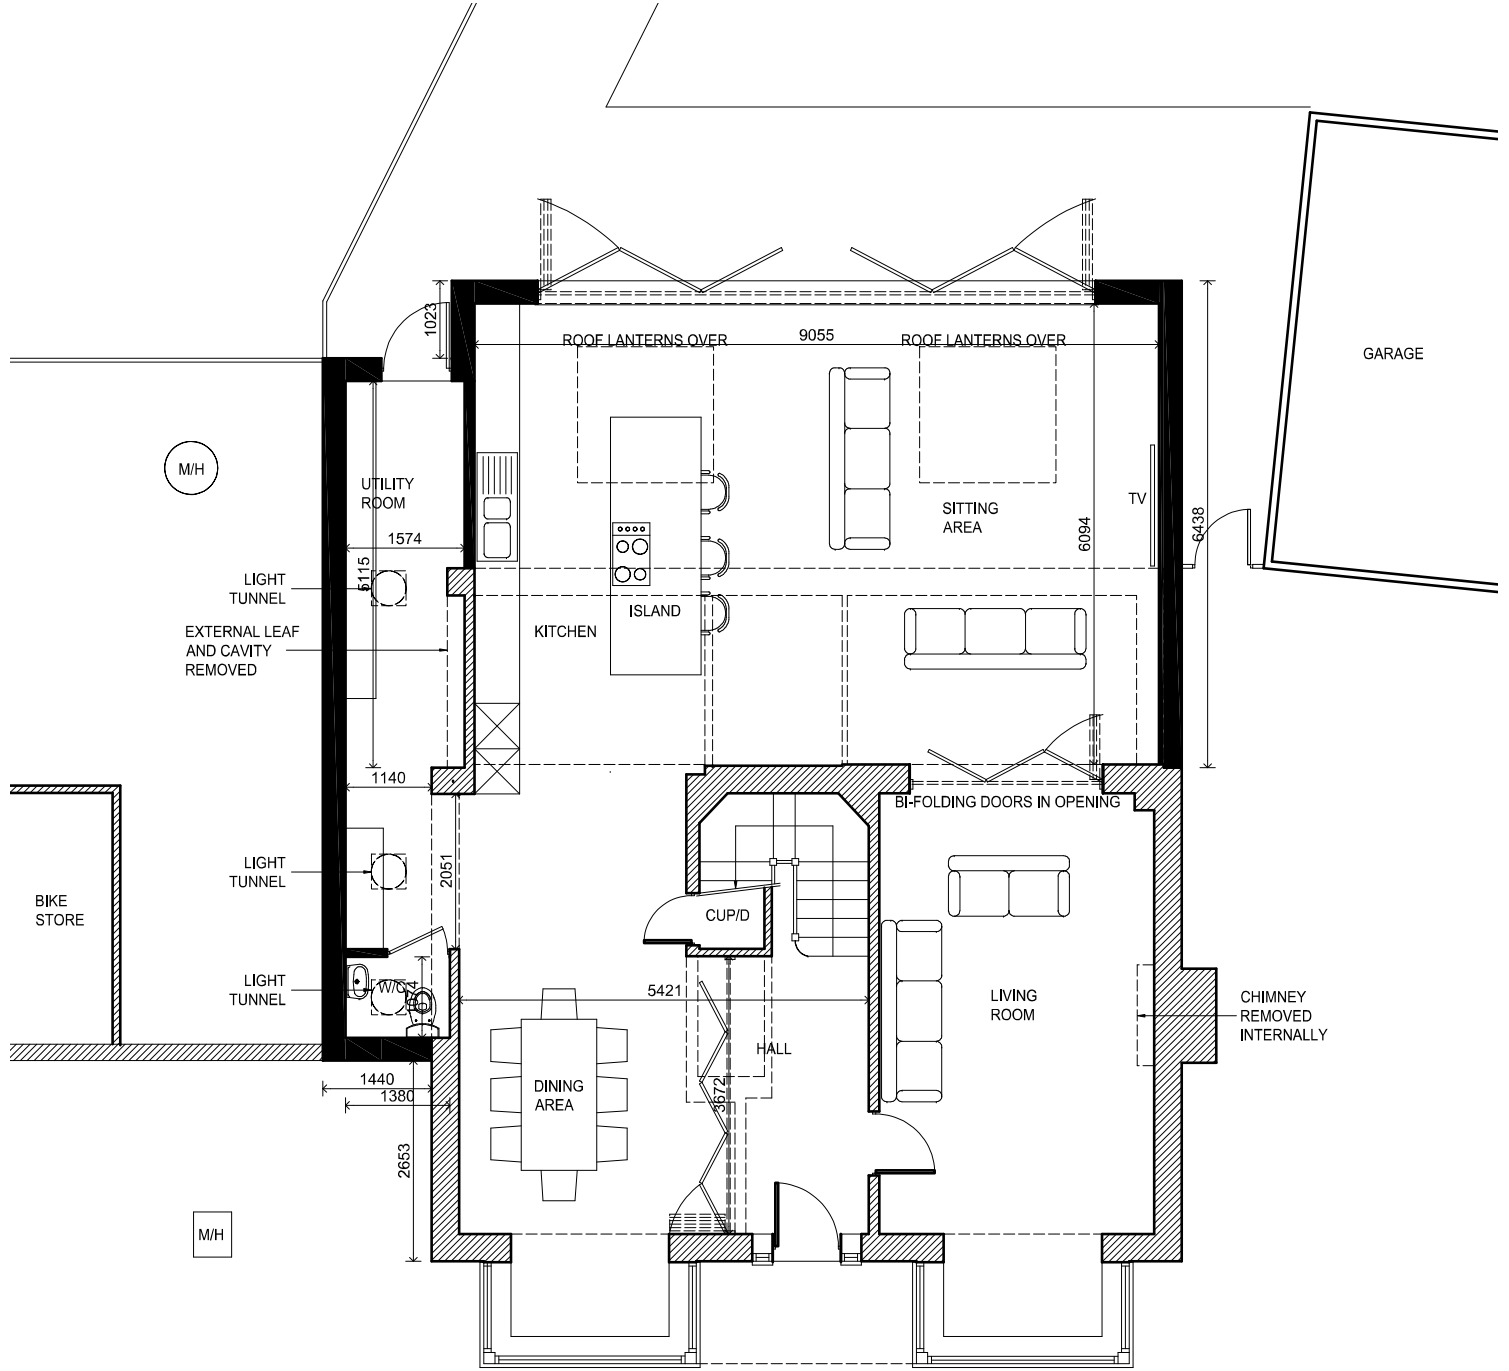

Ground Floor Plan

M/H

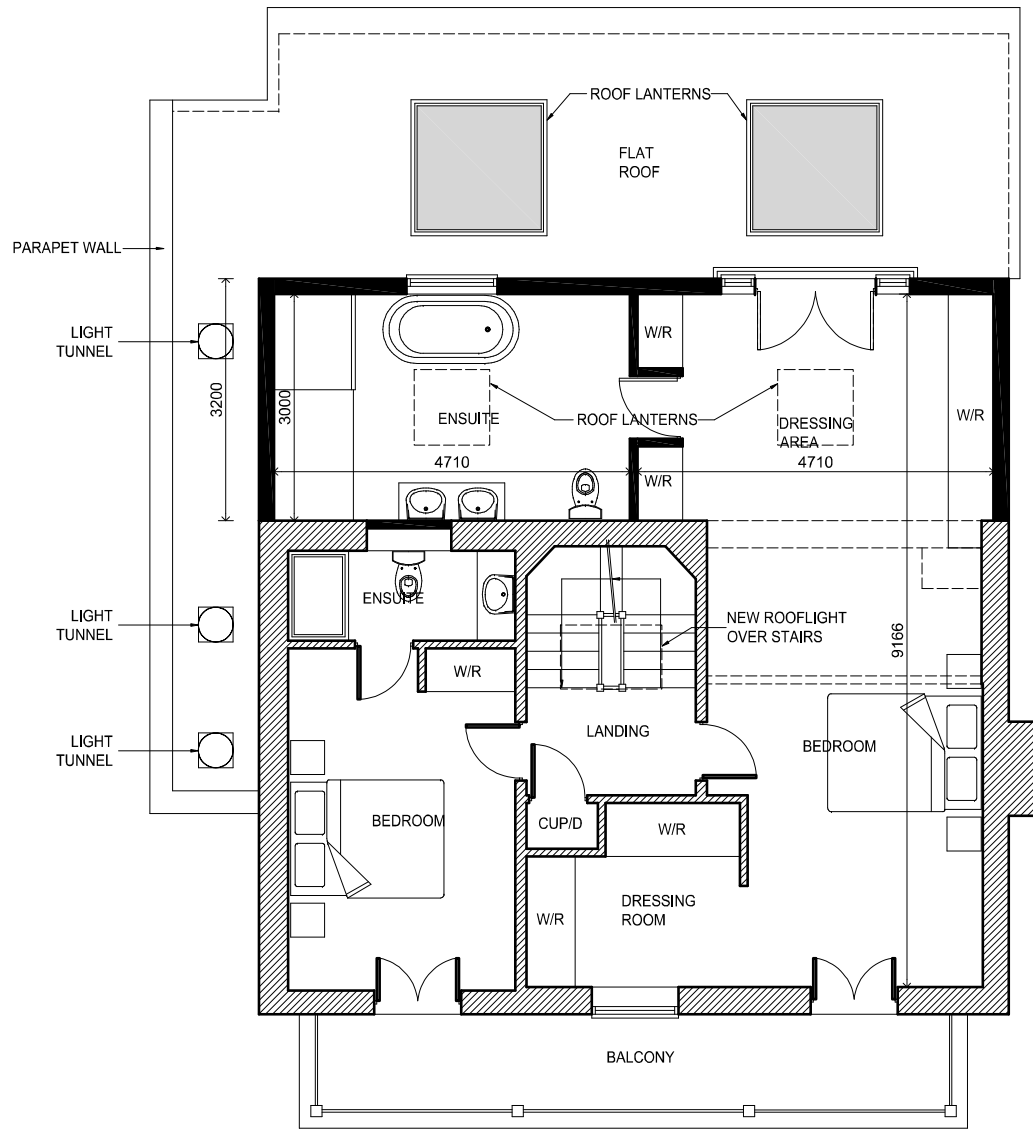

First Floor Plan

D	TW	Amended to planners comments	04/01/2021
C	TW	Amended to planners comments	01/12/2020
B	TW	Amended to clients comments	29/10/2020
A	TW	Amended to clients comments	28/10/2020

Rev.	Drawn	Description	Date
------	-------	-------------	------

M P ARCHITECTS LLP
 CHARTERED ARCHITECTS

Great Basons, Basons Lane, Ongar, Essex. CM5 9AR

T: 01277 364979 E: info@mparchitectsllp.co.uk
 W: www.mparchitectsllp.co.uk

Status **FOR PLANNING**

Project **23 Buckingham Road, Epping, CM16 5AF**

Drawing **Proposed Floor Plans**

Scale **1:100 @ A3** Date **October 2020**

Drawn by **TW** Project no. **2421**

Checked by **-** Drawing no. **04**

Revision **D**

