



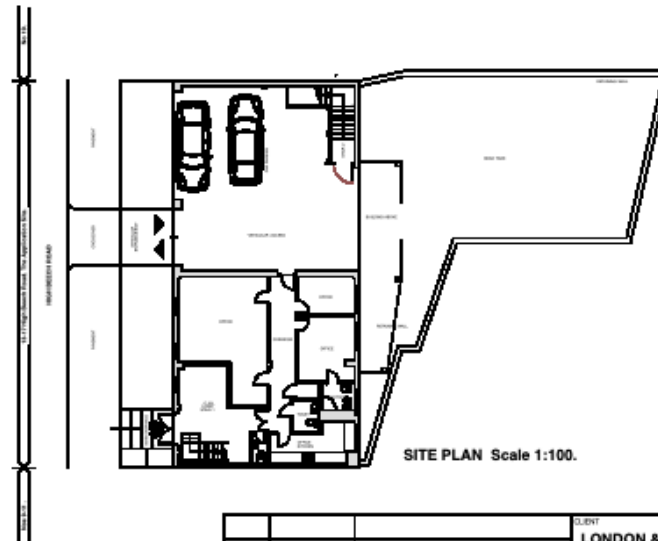

SITE LOCATION PLAN Scale 1:1250.

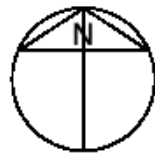

SITE PLAN Scale 1:100.

CLIENT <b>LONDON &amp; CITY PROPERTY INVESTMENTS LTD.</b>		DRAWING TITLE <b>EXISTING SITE LOCATION PLANS &amp; PHOTO'S</b>	
PROJECT <b>13-17 HIGH BEECH ROAD, LOUGHTON, ESSEX, 1G10 4BN.</b>		FBD PULCRUM BUILDING DESIGN LTD. 9 HENEGE STREET, SPITALFIELDS, LONDON, E1 6J.	
SCALE <b>AS NOTED</b>	DATE <b>JAN 2021</b>	REV.	TEL: 020 3657 1520 FAX: 020 7266 9181 E-MAIL: info@fbd-ld.com www.fbd-ld.com
CHECKED	DWG NO. <b>572 -21-01</b>		<b>FBD</b> PULCRUM BUILDING DESIGN LTD.

This drawing is the copyright of PULCRUM BUILDING DESIGN (UK) Limited. All dimensions to be taken in preference to those stated. All dimensions to be checked on site before any work proceeds. Drawings not to be used for other purposes. Drawings to be read in conjunction with relevant drawings and specifications. Not to be reproduced, retained or disclosed to any third party without written permission. © FBD Ltd.