


THIS DRAWING IS COPYRIGHT and must not be traced or copied in any way or form in part or whole by any means whatsoever without prior written consent and may only be used by the present owner in relation to the property referred to on the drawing. This drawing may be copied by an authorised officer of the Local Authority with the sole purpose to assist in the determination of a Planning or Building Regulation application and may not be used for any other purpose unless otherwise agreed in writing.

DO NOT SCALE FROM THIS DRAWING. Dimensions stated are for guidance only, contractor to verify all boundary positions and dimensions on site prior to commencing any works, making workshop drawings or obtaining any materials.


No site supervision is implied or undertaken unless otherwise separately arranged.

The drawing does not indicate the extent of any excavation works and the contractor is to determine this prior to submitting a quotation for the works or commencing any works.

The drawing does not indicate or imply the structural condition of the property, the survey carried out was a "measure survey" for assistance in the preparation of details for Planning and Building Regulation purposes only. The details shown assume that the property is in sound condition and that there are no adverse ground conditions.

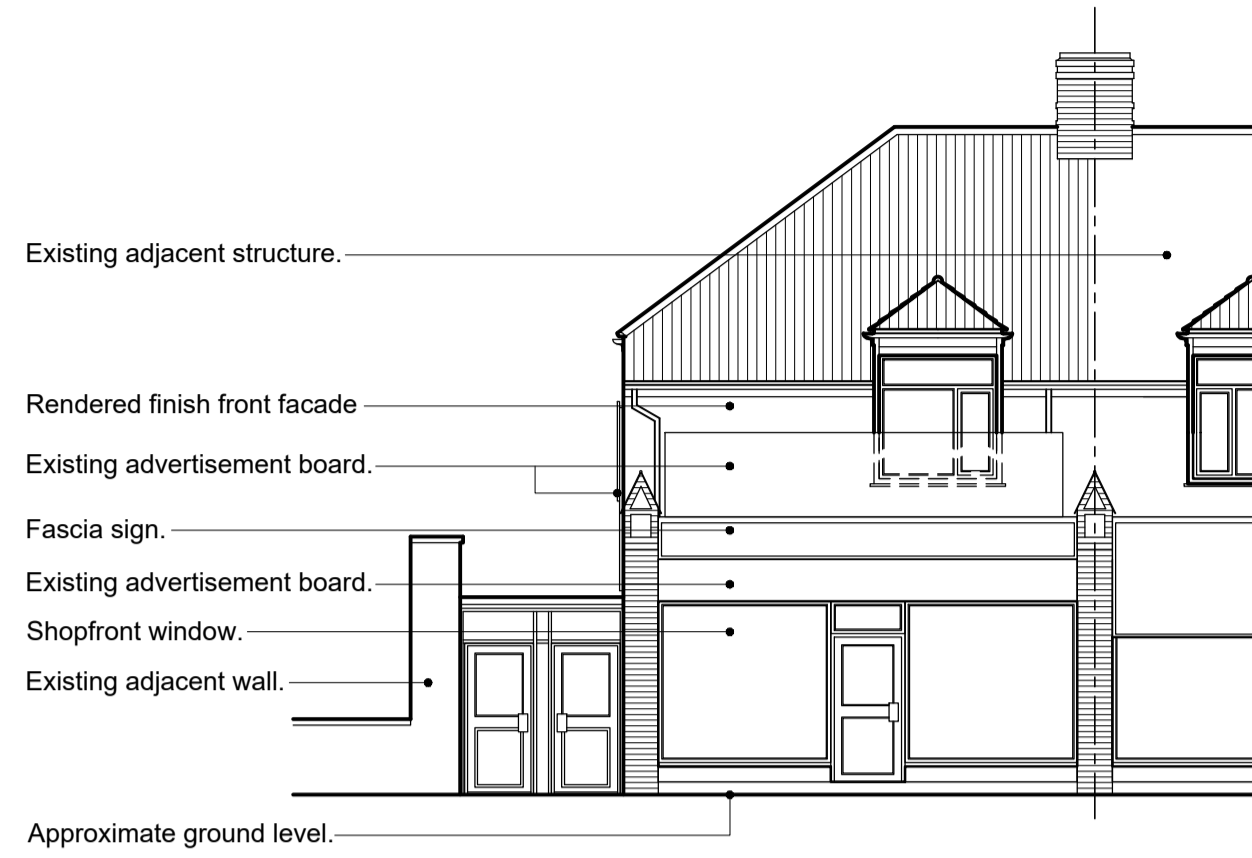


EXISTING FRONT ELEVATION

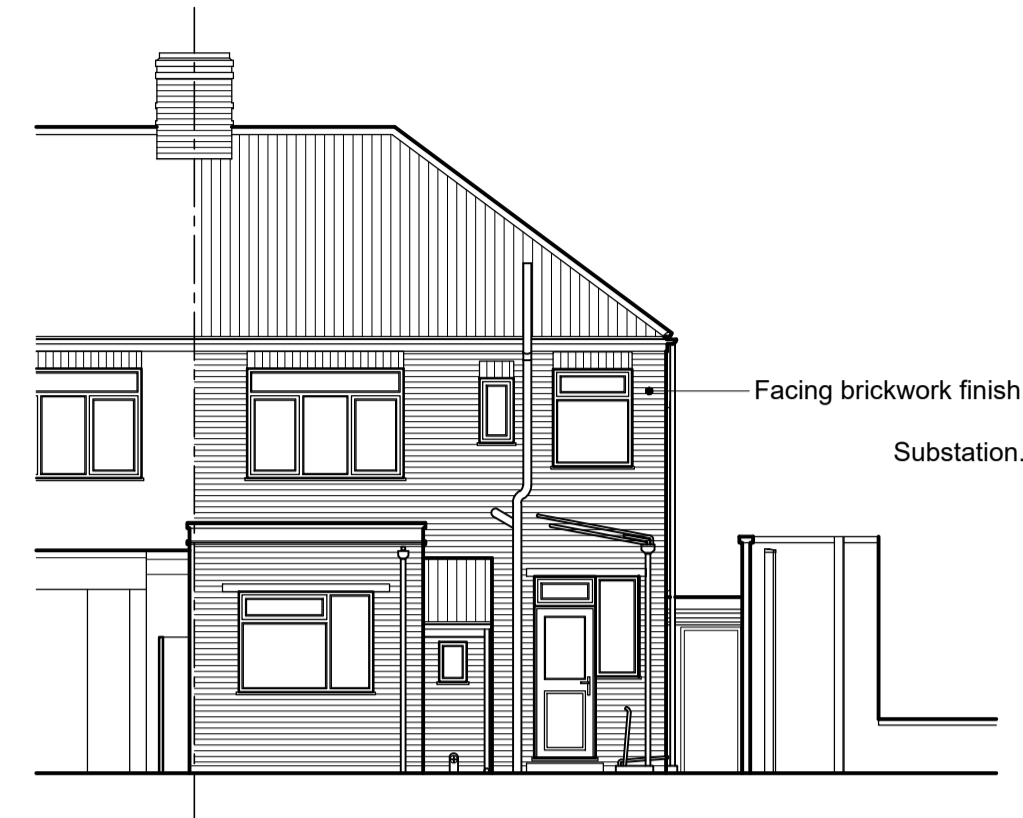


EXISTING REAR ELEVATION



EXISTING REAR GARDEN ELEVATION

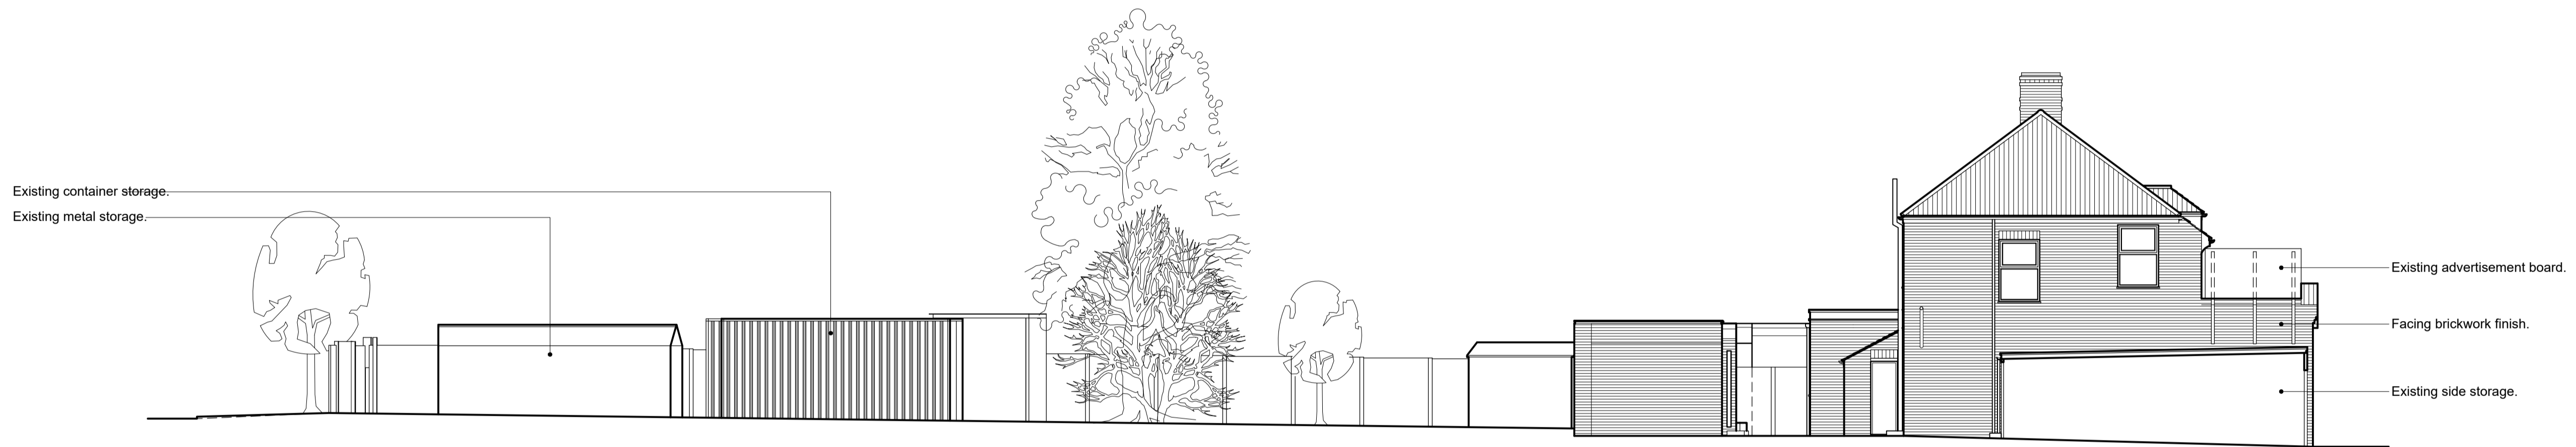

EXISTING LEFT ELEVATION

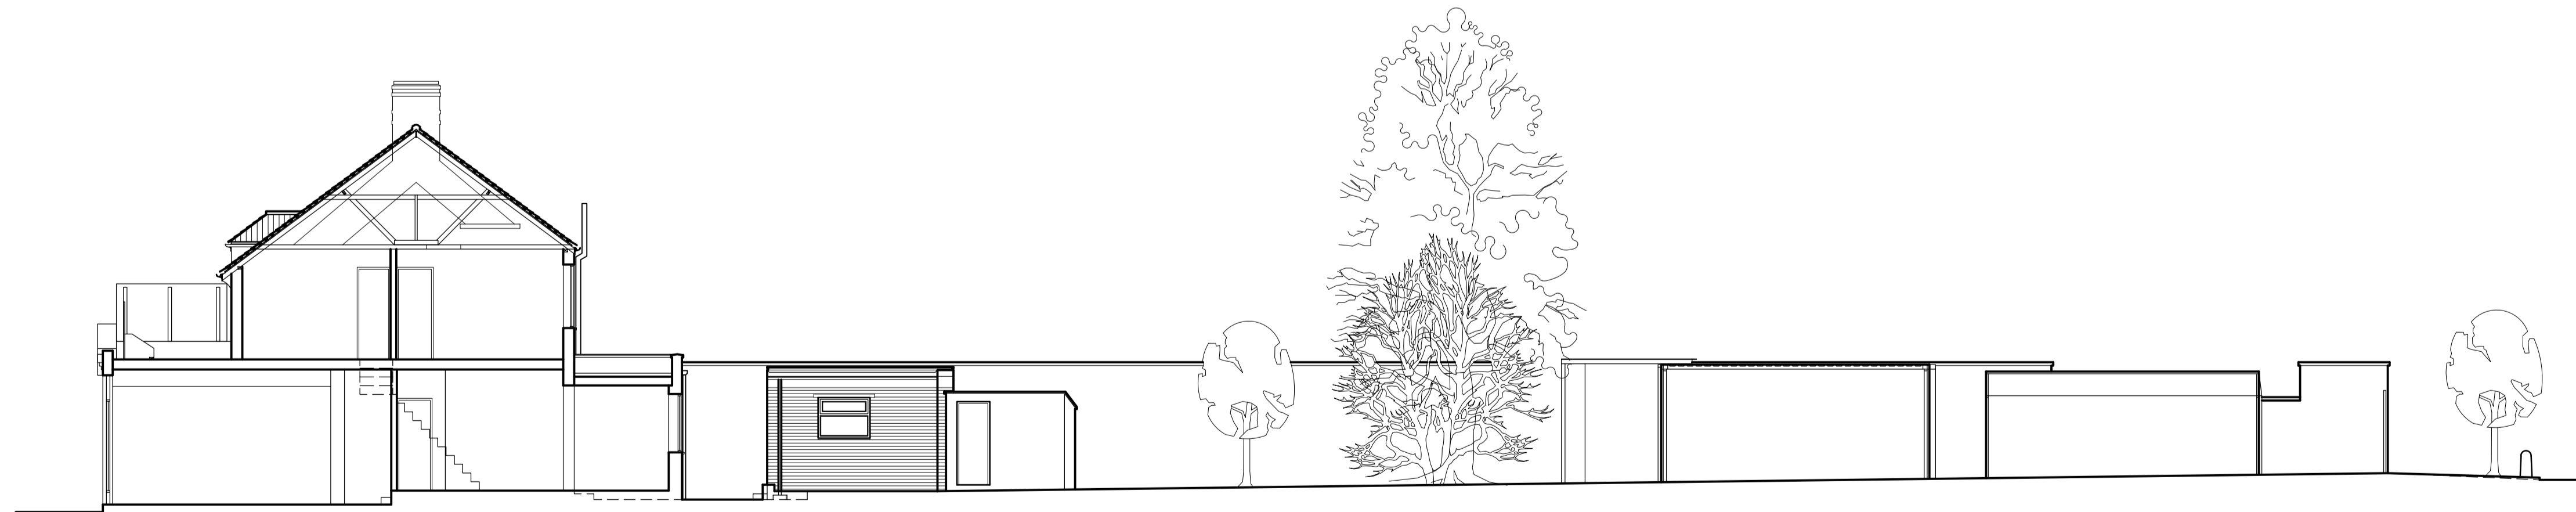

EXISTING SECTION A-A

A	NO	REVISION	DATE

CONTRACT
152 CHURCH HILL, LOUGHTON,
ESSEX, IG10 1LJ.

DRAWING TITLE
EXISTING ELEVATIONS AND SECTION A-A

SCALE: 1:100(A1) DATE: DEC 20 DRWN BY: HH DWG. NO: 2562/2 REV:

KJ KEN JUDGE & ASSOCIATES LTD.
THE BARN, MONUMENT OFFICE, MALDON ROAD, MALDON, ESSEX, CM9 6SN.
TEL: 01245 225577 FAX: 01245 227799 E-MAIL: info@kenjudgetd.co.uk