


DO NOT SCALE
REPORT ERRORS AND OMISSIONS TO THE ARCHITECT
CHECK ALL DIMENSIONS BEFORE FABRICATION

REVISION

CHKD DRAWN DATE

A Amended to suit roof change

TP PS July 2021

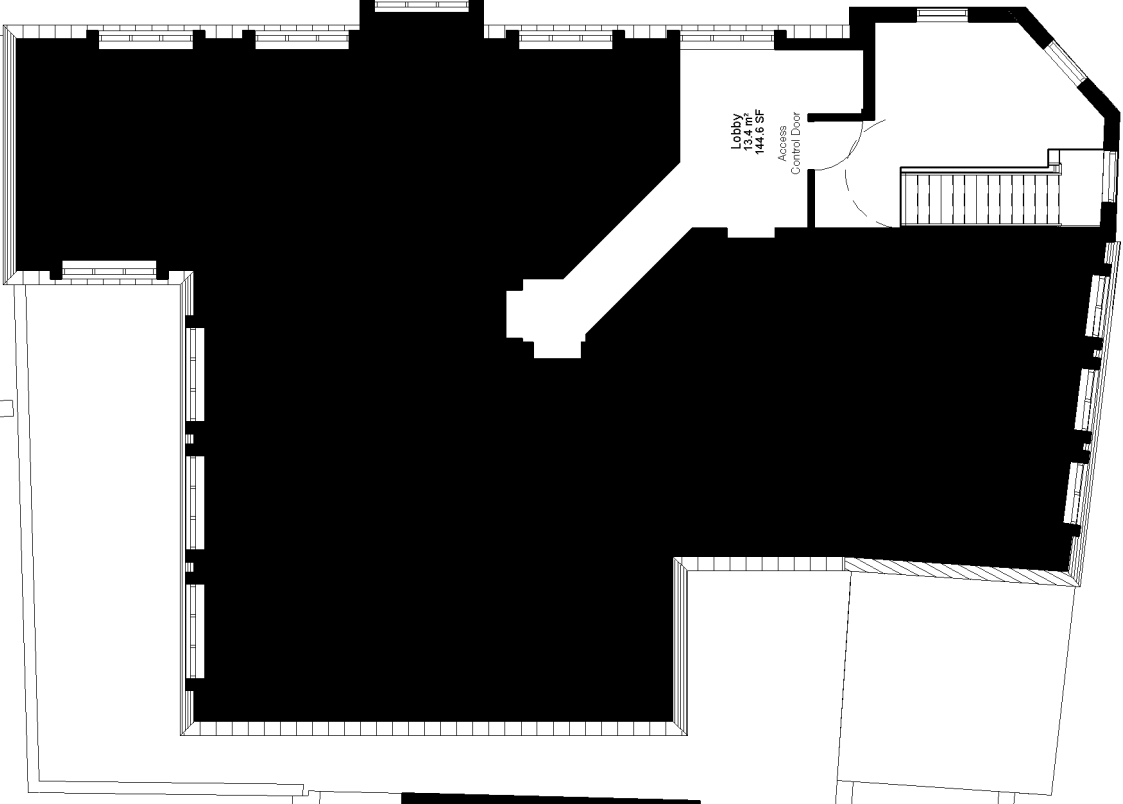

Third Floor Plan

PLANNING

Scale 1:100



CONTRACT

11 Station Road
Epping
CM16 4HA

SCALE 1:100 @ A3

DATE January 2021

DRAWN TP

CHECKED PS

TITLE

Proposed Plans
Third Floor
DRAWING No 20102_104
REVISION A

PAUL SAGGERS ASSOCIATES
ARCHITECTS AND PROJECT MANAGERS
94 Hemnall Street, Epping, Essex. CM16 4ND
Mob: 07736 922863 Email: p.a.saggers@btinternet.com