


DO NOT SCALE
 REPORT ERRORS AND OMISSIONS TO THE ARCHITECT
 CHECK ALL DIMENSIONS BEFORE FABRICATION

REVISION	CHKD	DRAWN	DATE
A		TP	PS July 2021

Amended to suit roof change

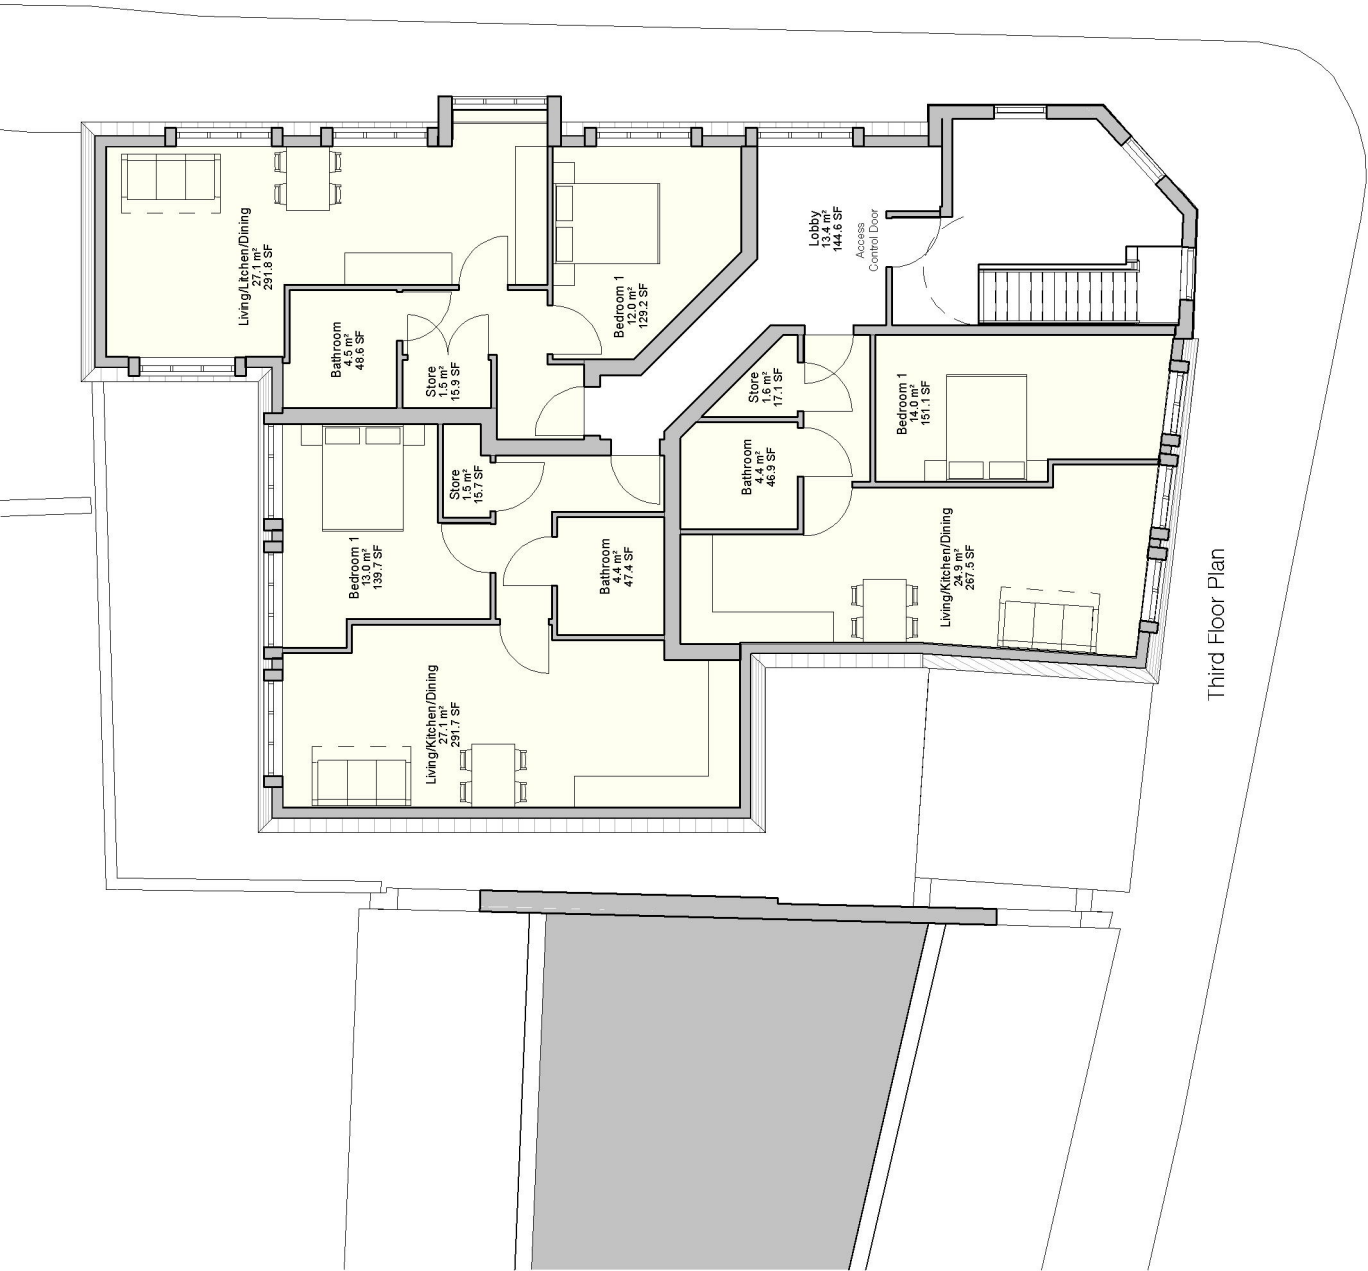

Third Floor Plan

PLANNING

Scale 1:100



CONTRACT	11 Station Road Epping CM16 4HA	SCALE	1:100 @ A3
TITLE	Proposed Plans Third Floor	DATE	January 2021
DRAWING No	20102_104	DRAWN	TP
REVISION	A	CHECKED	PS

PAUL SAGGERS ASSOCIATES
 ARCHITECTS AND PROJECT MANAGERS
 94 Hemnall Street, Epping, Essex. CM16 4ND
 Mob: 07736 922863 Email: p.a.saggers@btinternet.com