

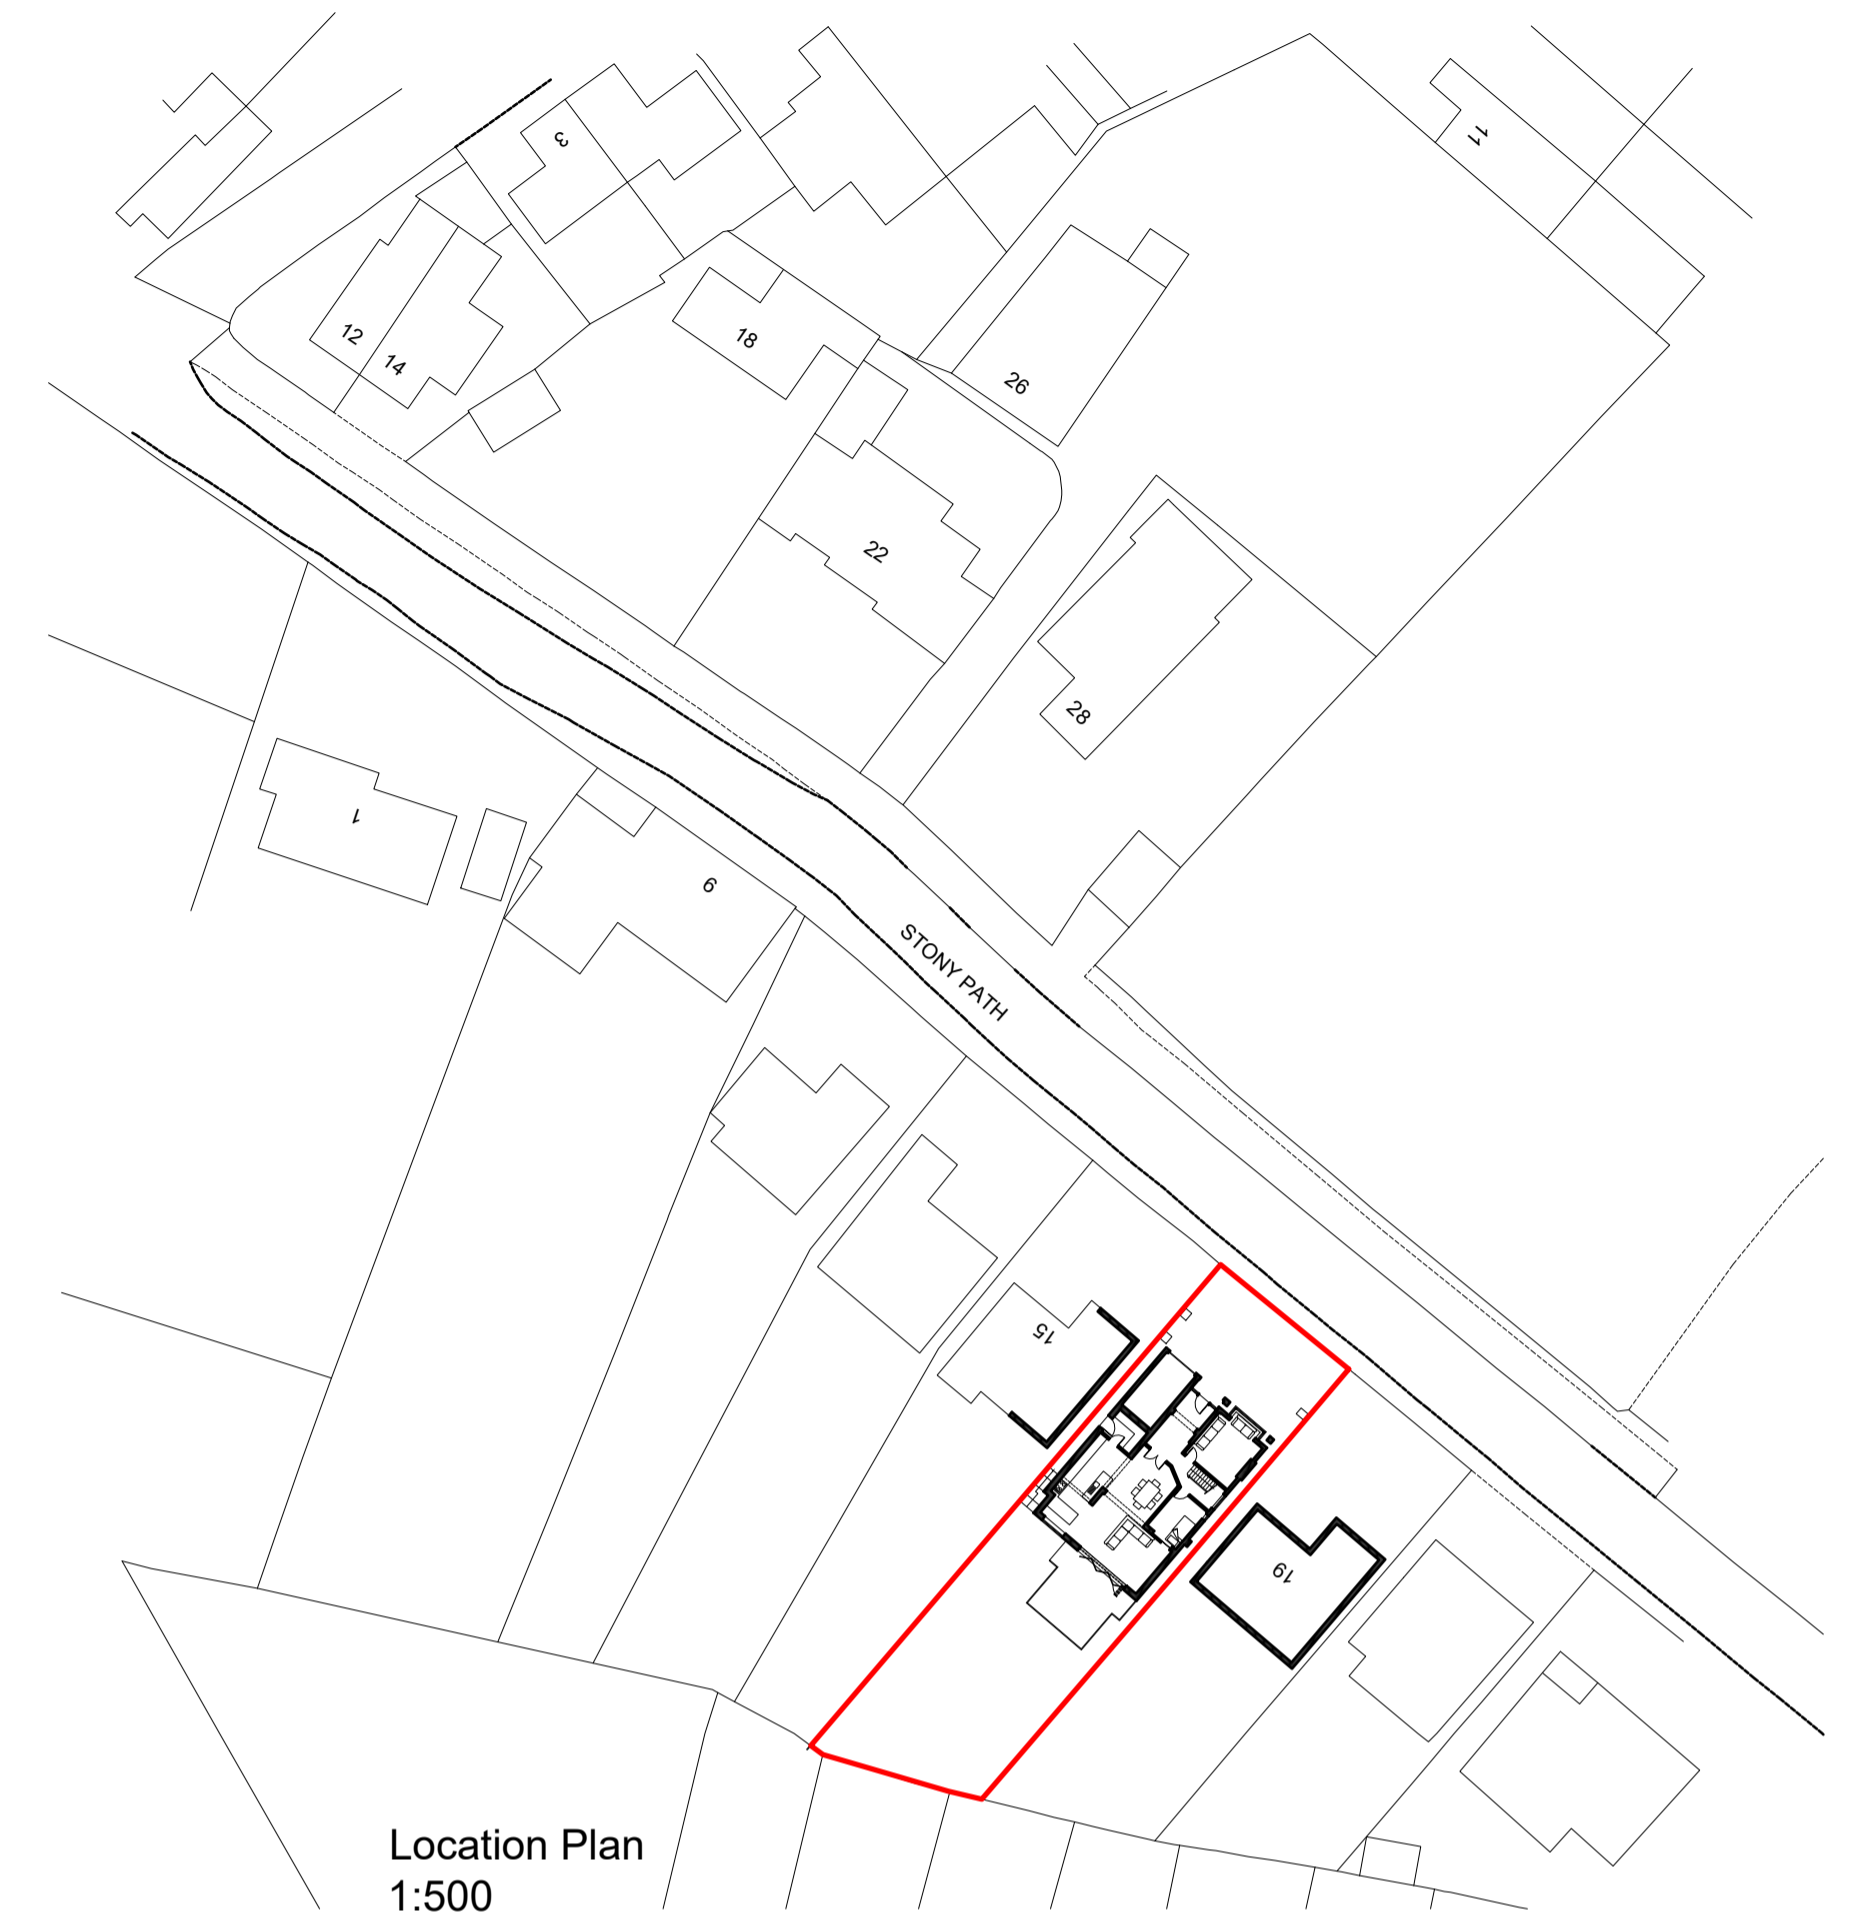


- This drawing is not to be scaled.
- Contractors must check all dimensions on site, Architect to be notified of any discrepancies in figured dimensions.
- This drawing is copyright.

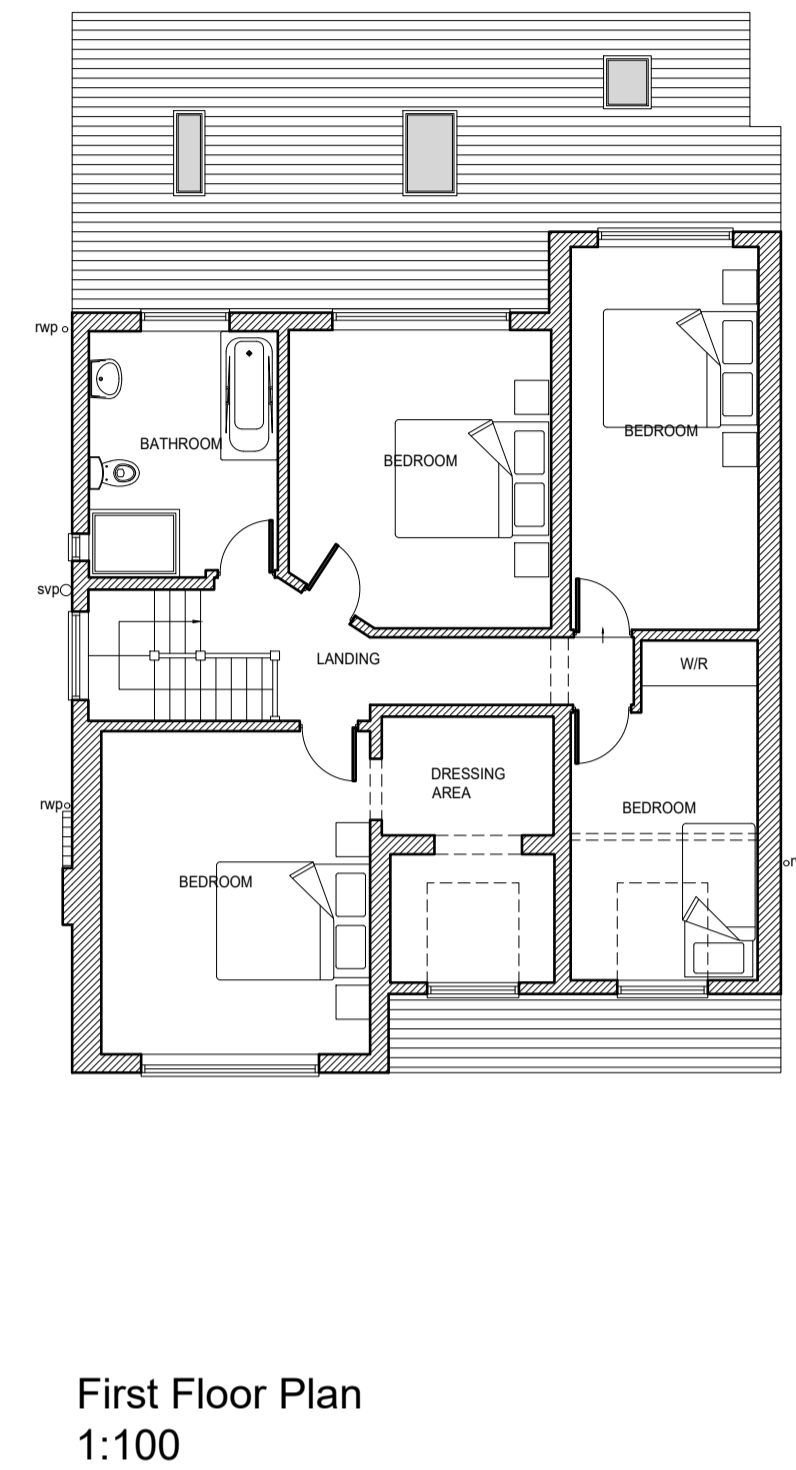


Front Elevation
1:100

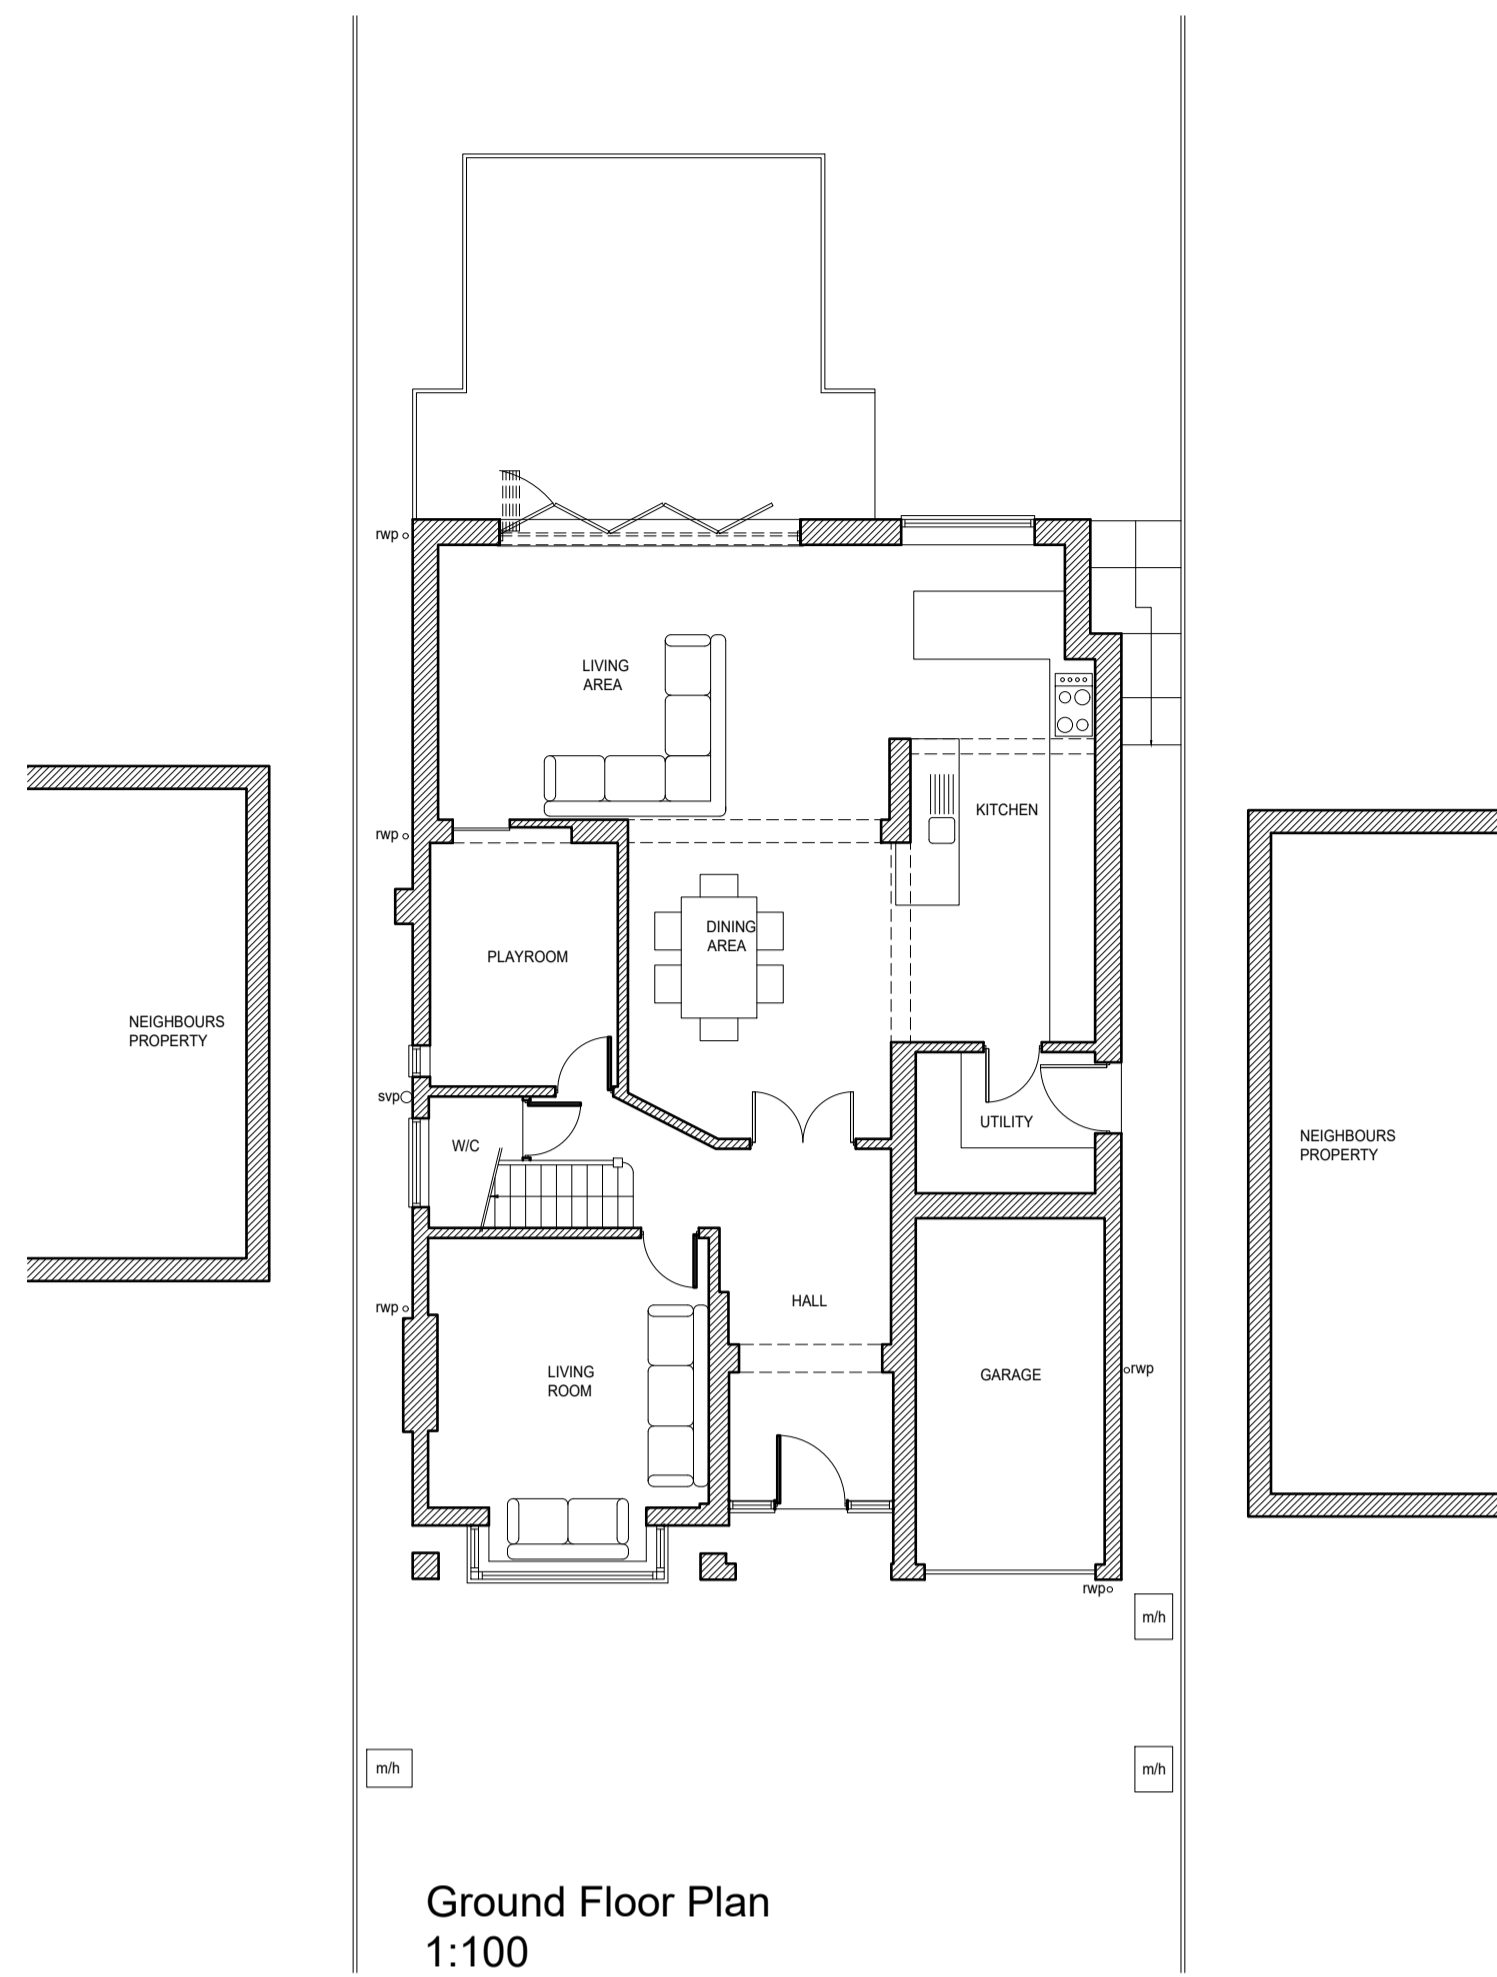

Rear Elevation
1:100




Side Elevation
1:100

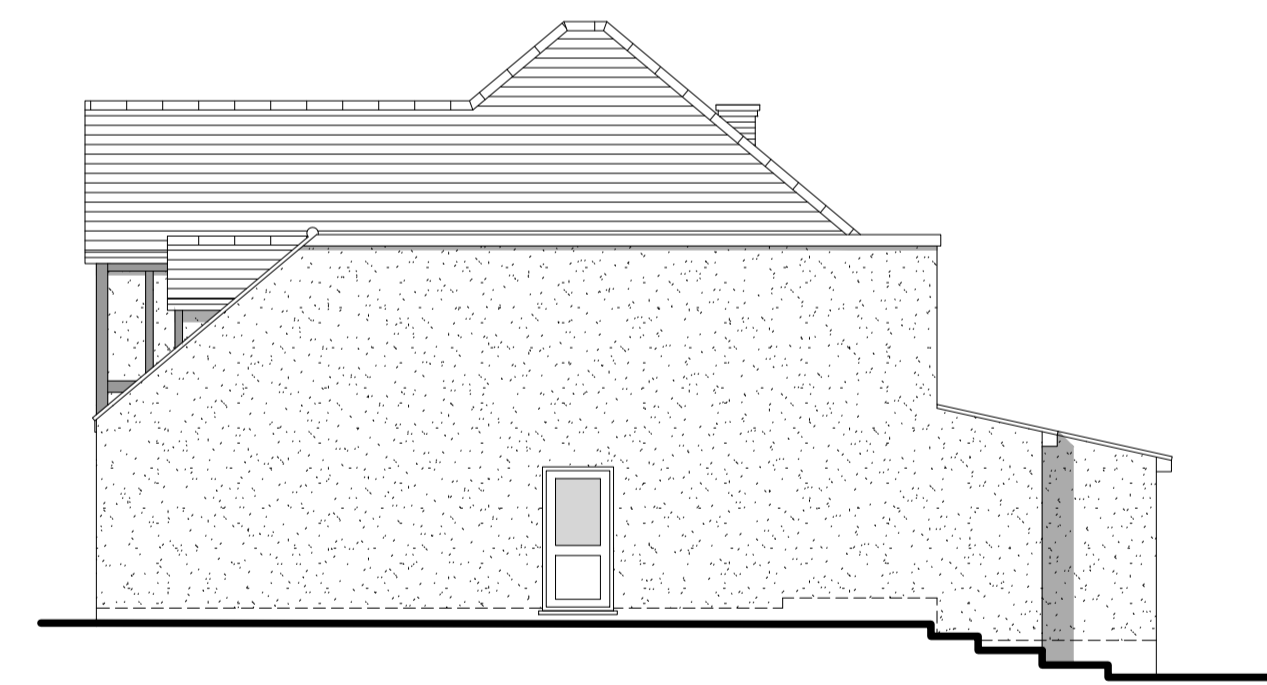

Side Elevation
1:100



Street Scene
1:100

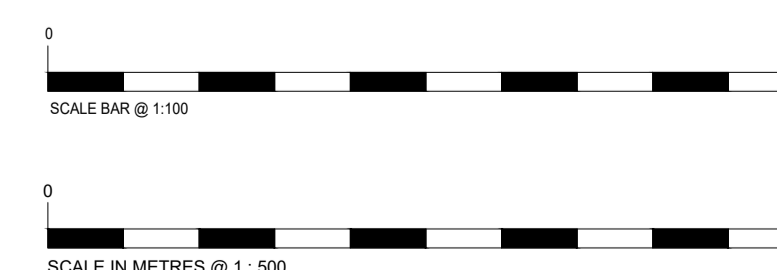

A	DP	Updated to client's comments	06.07.2021
(Rev.)	(Drawn)	(Description)	(Date)

MP ARCHITECTS LLP
CHARTERED ARCHITECTS

Great Basons, Basons Lane, Ongar, Essex, CM5 9AR
T: 01277 364979 E: info@mparchitectsllp.co.uk
W: www.mparchitectsllp.co.uk

Status	FOR PLANNING		
Project	17 Stony Path, Loughton, Essex, IG10 1SJ		
Drawing	Existing Plans, Elevations, Site Plan & Street Scene		
Scale	1:100 & 1:500 @ A1	Date	April 2019
Drawn by	TW	Project no.	2163
Checked by	-	Drawing no.	01
		Revision	A