



WEST ELEVATION




NORTH ELEVATION



NORTH ELEVATION



EAST ELEVATION

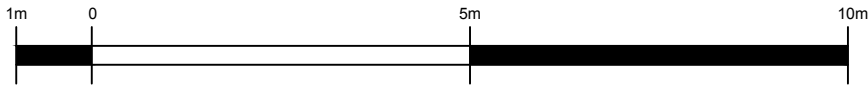

NOTES:

Report all discrepancies, errors and omissions
Do not scale from this drawing.
Verify all dimensions on site before commencing any work or
preparing shop drawings.
All materials, components and workmanship are to comply with
all the relevant British Standards, Codes of Practice, and
appropriate manufacturers recommendations that from time to
time shall apply.
For all specialist work, see relevant drawings.

This drawing and design are copyright of PELLINGS LLP

PRELIMINARY

Rev	Date	Description
-	--/--	

Name

Pellings

Pellings LLP
24 Widmore Road Bromley Kent BR1 1RY
t 020 8460 9114 f 020 8313 0019 e bromley@pellings.co.uk
www.pellings.co.uk

Architecture & Planning ■ Building Surveying ■ Project Management ■
Cost Consultancy ■ CDM Co-ordination

CLIENT East Thames HA

PROJECT EFDC House Building Programme

TITLE Proposed Elevations
Thatchers Close, Loughton

DATE OCT 2015 SCALE 1:100 @A3 DRAWN NP CHK

DRAWING No
612|063|PL06 |A