

APPENDIX A

AREA SURROUNDING APPLICATION SITE

(SOURCE GOOGLE EARTH ©)



Mill Ln

DETACHED HOUSE

DETACHED HOUSE

LEE VALLEY CAMPING AND CARAVAN SITE

DETACHED HOUSE

A112

CLOCKHOUSE

PARIMA

RIDING STABLES

DETACHED HOUSE

DETACHED HOUSE

DETACHED HOUSE

DETACHED HOUSE


E4 7RD

BUS STOPS


BUS STOPS

APPENDIX B

APPROVED EXTERNAL WORKS LAYOUT

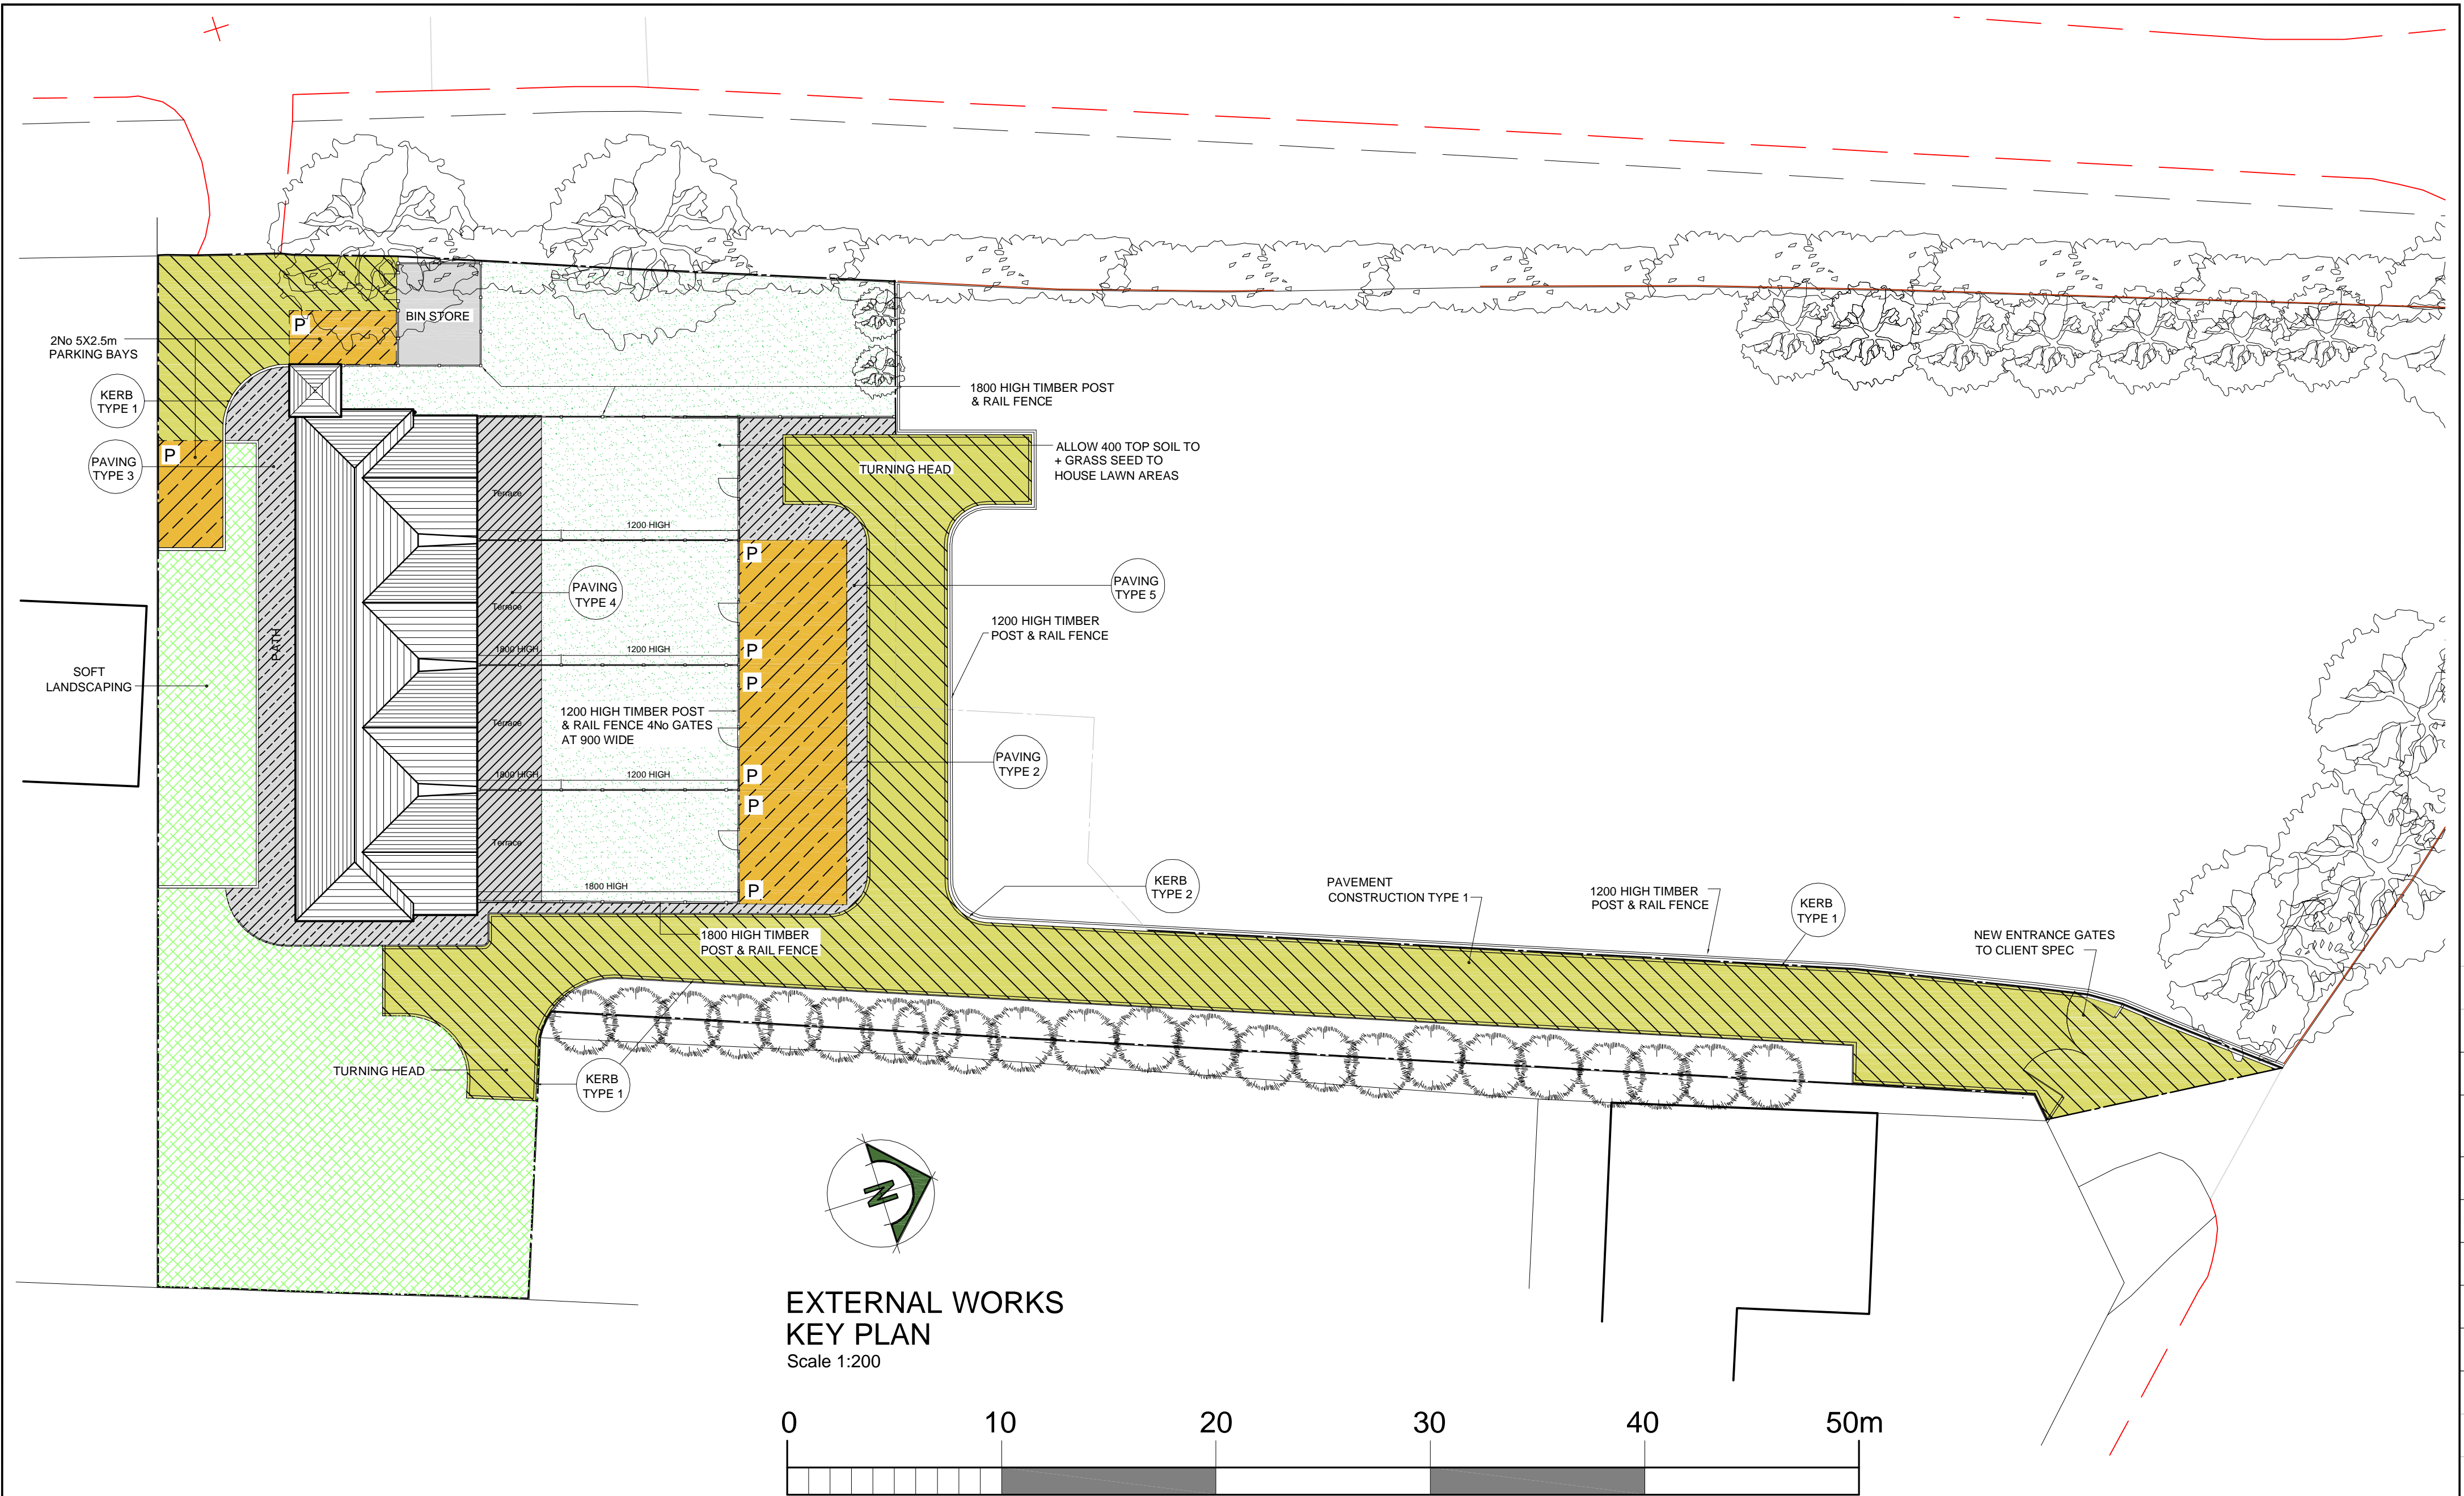

EXTERNAL WORKS
KEY PLAN
Scale 1:200

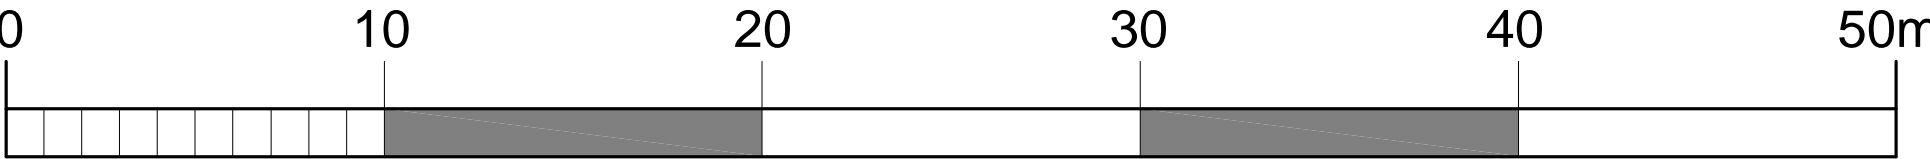


NOTES

TURN 2 Ltd 15 The Drive, Welwyn, Hertfordshire, AL6 0TW	Job CLOCKHOUSE CHINGFORD - - -	Title: WORKING DRAWING SITE PLAN - - -	Rev C D	Date 20/5/18 3-10-18	Detail AMENDED TO CONFORM TO PLANNING REQUIREMENTS SITE LAYOUT PARKING AND BIN STORES AMENDED.	Made	Chk'd	App'd	Design: CT	CAD: IB	
									Chk'd: CT	App'd: CT	
									Date: NOV 2017	Scale: 1:200	
									No. WD2469-3 SHT 1/2		Rev: D

APPENDIX C

ROUTE TO CHINGFORD STATION

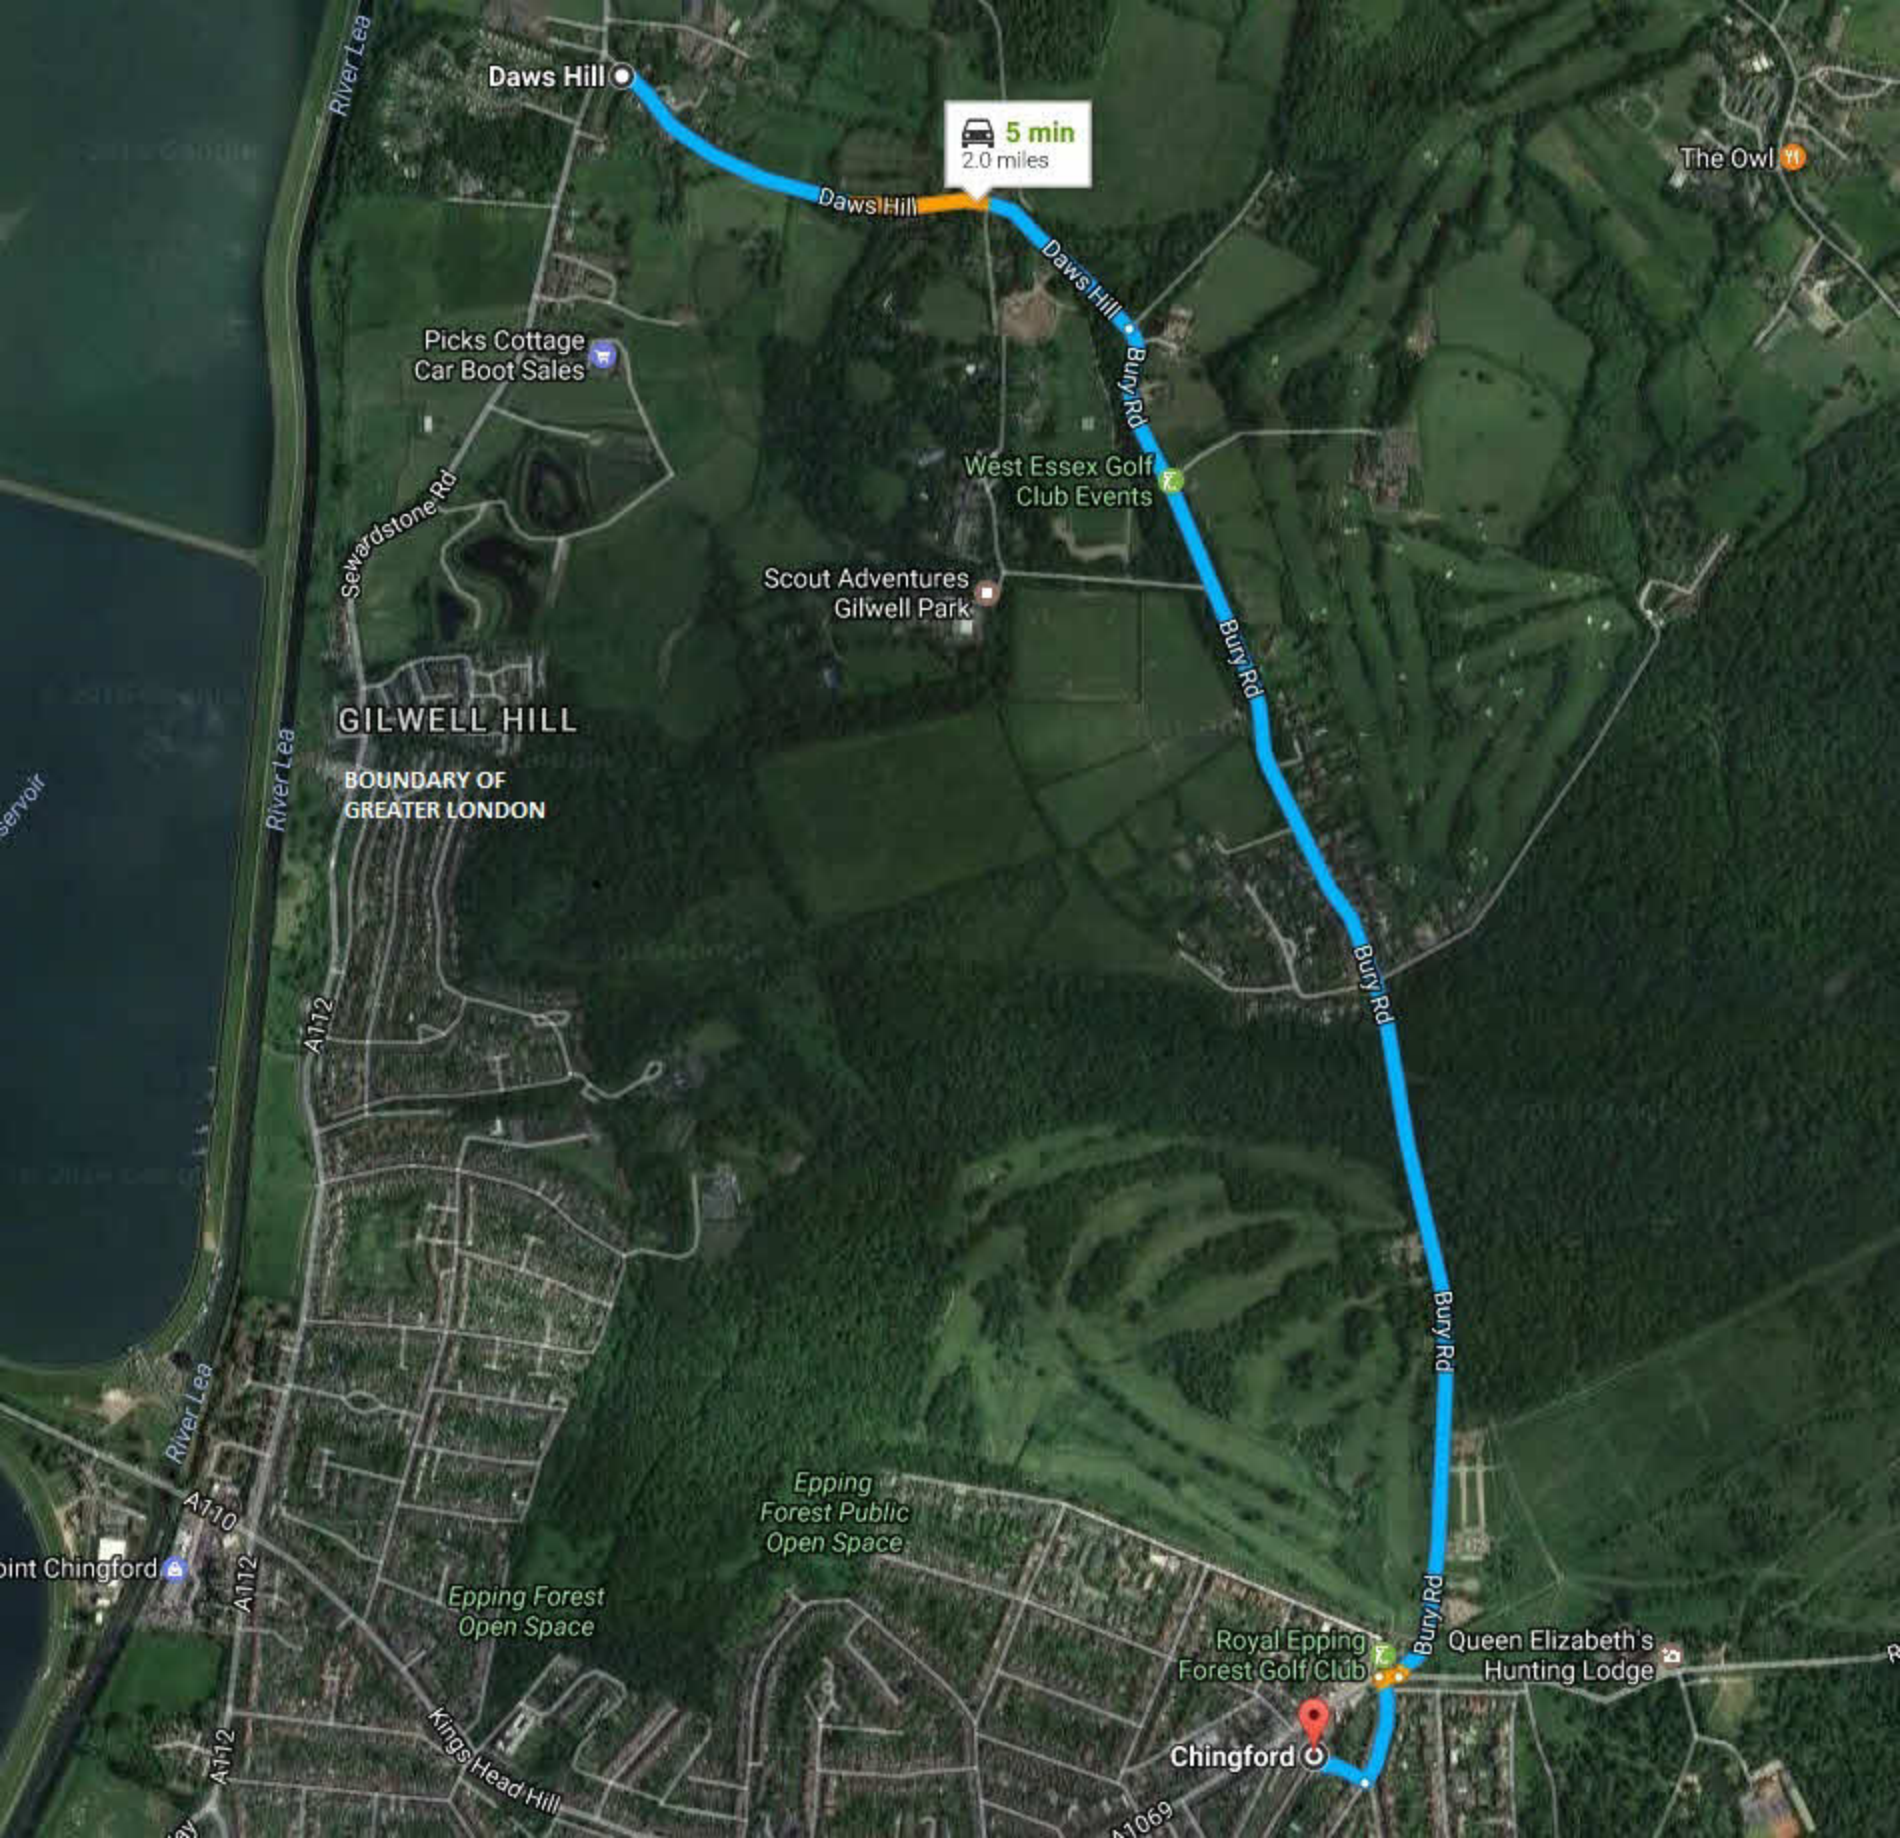

Daws Hill

5 min
2.0 miles

The Owl

Picks Cottage
Car Boot Sales

West Essex Golf
Club Events

Scout Adventures
Gilwell Park

GILWELL HILL

BOUNDARY OF
GREATER LONDON

A112

Bury Rd

Bury Rd

Bury Rd

Royal Epping
Forest Golf Club

Queen Elizabeth's
Hunting Lodge

Chingford

Epping
Forest Public
Open Space

Epping Forest
Open Space

Kings Head Hill

River Lea

A110

A112

A112

Point Chingford