


Red hatch indicates existing structure to be demolished and replaced/renovated.

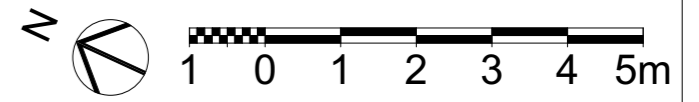

MWArchitects 110 The Tea Factory Endwell Road London SE4 2LX 020 7407 6767 <small>© Copyright 2019 - All rights reserved Matthew Wood Architects Ltd.</small>	Job Title 5 Staples Road, Loughton	Drawing Status PLANNING	Created 21.08.19	Drawing Name Existing Lower Ground Floor Plan	Revision Notes
	Job Number 1812	Drawing Scale 1:100 at A3 <small>Do not scale from this drawing. If in doubt, ask.</small>	Issue Date 16.10.19	Layout ID E0.09	