




**FRONT ELEVATION (NE)**  
this application

**FRONT ELEVATION (NE)**  
approved under EPF/1453/18


**REAR ELEVATION (SW)**  
this application

**REAR ELEVATION (SW)**  
approved under EPF/1453/18

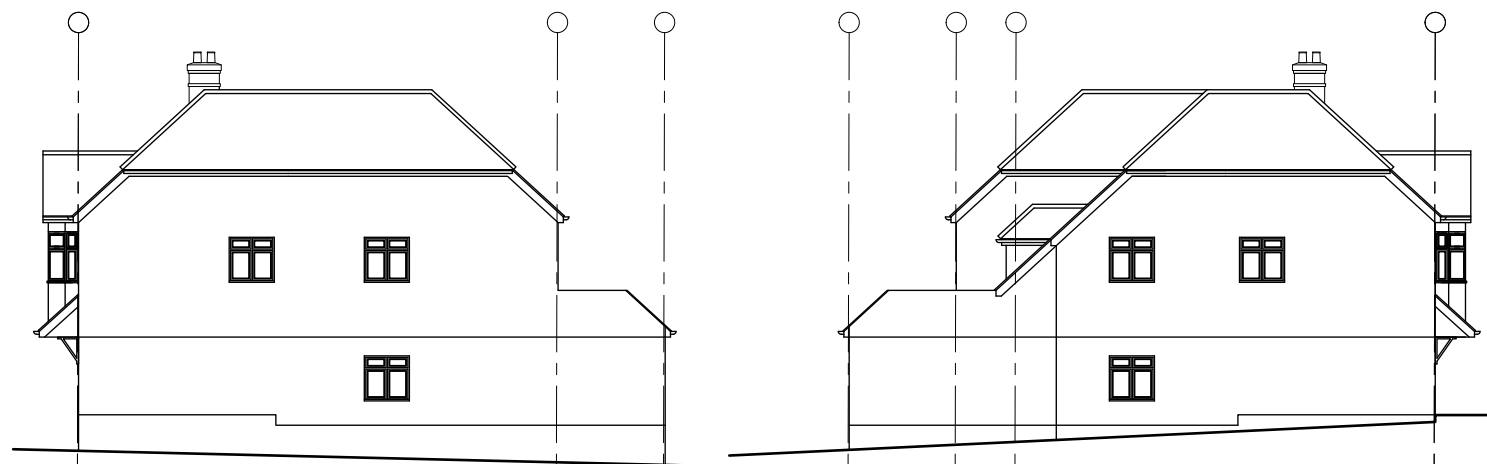


**SIDE ELEVATION (NW)**  
this application

**SIDE ELEVATION (SE)**  
this application

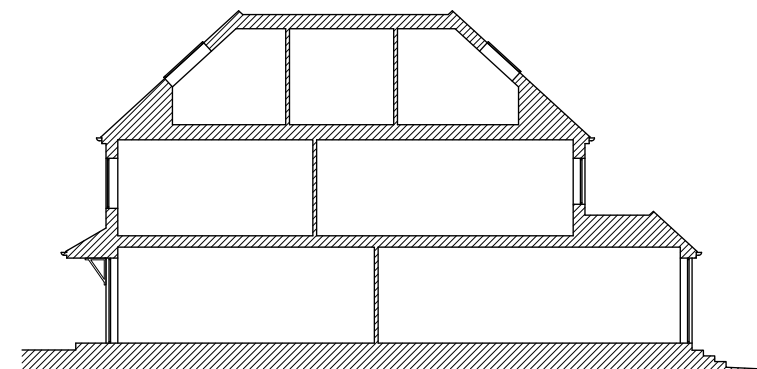


**LONGITUDINAL SECTION**  
this application

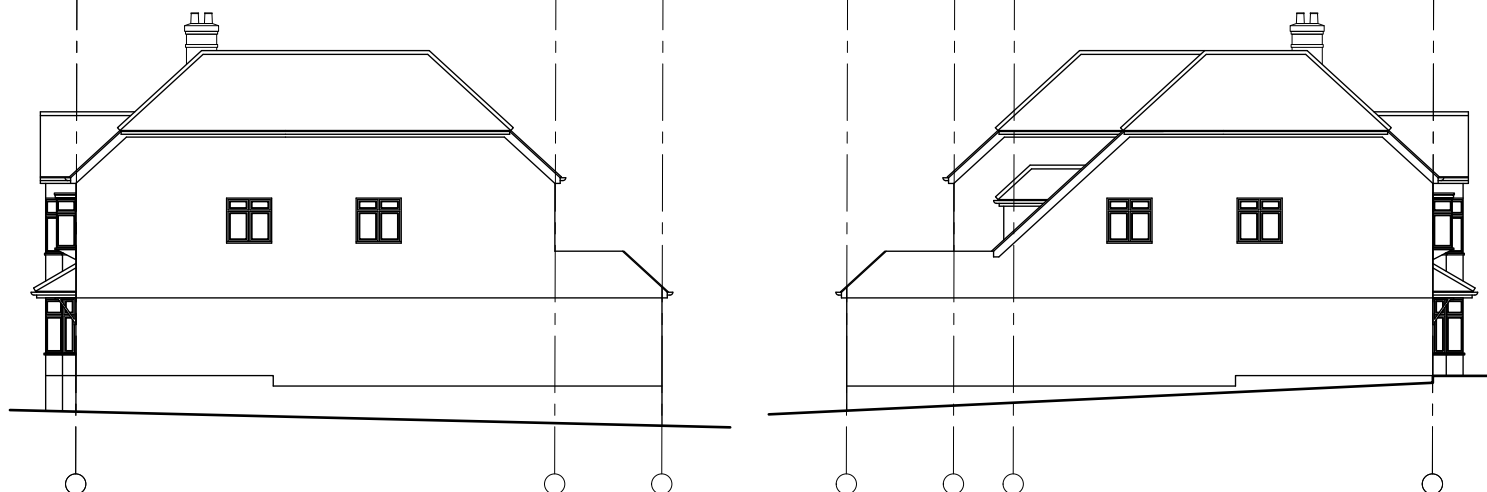

**SIDE ELEVATION (NW)**  
approved under EPF/1453/18

**SIDE ELEVATION (SE)**  
approved under EPF/1453/18

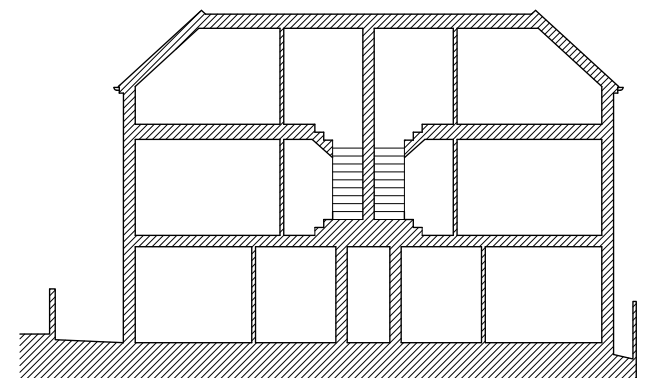

**CROSS SECTION**  
this application

the applicant agrees to meeting the Council's SAC contributions with regards to air quality mitigation and recreational impact

notes

All dimensions to be checked on site  
This drawing is prepared for  
Planning application purposes only  
and should not be scaled from

revisions

A : 3.10.2019

client

MR B CHAHAL  
142 BUCKHURST WAY  
BUCKHURST HILL

project

DEMOLITION OF BUNGALOW AND ERECTION  
OF FOUR LUXURY FLATS  
ELEVATION COMPARISON AND SECTIONS

scale

1:200 @ A3

date

31/7/19

drawn

BC

drawing no

19\_7\_005

revision

A