

Note
 This drawing is not to be scaled. Use figured dimensions only. All dimensions are to be checked on site and any discrepancies, errors or omissions are to be reported to the architect prior to commencement of works.




FRONT ELEVATION





REAR ELEVATION



SOUTH ELEVATION

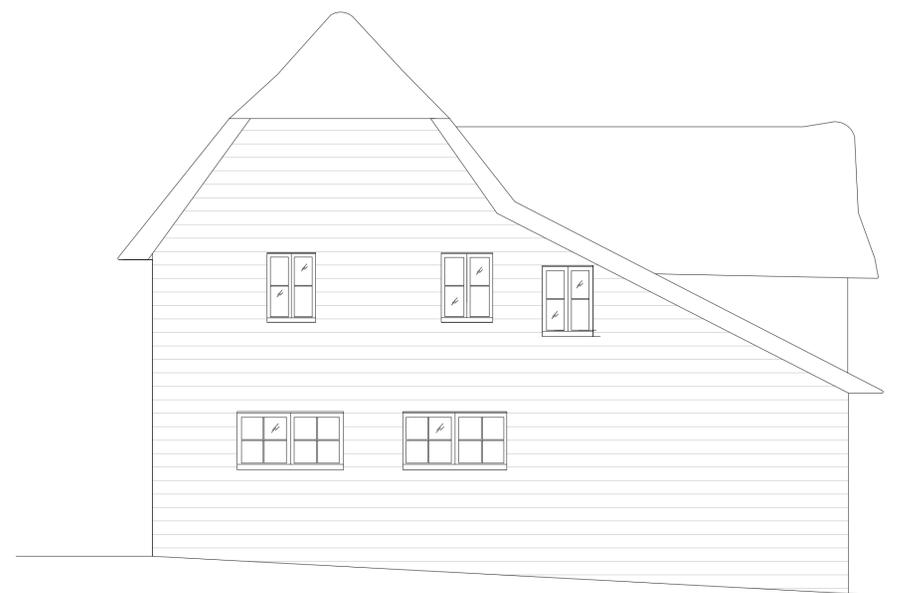

NORTH ELEVATION

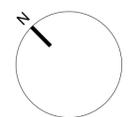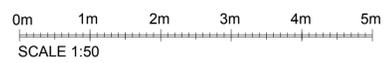

ALL DIMENSIONS APPROXIMATE

SCHEME DESIGN SUBJECT TO
 STRUCTURAL ENGINEER /SERVICES ENGINEER,
 & PLANNERS COMMENT

FOR PLANNING

BB PARTNERSHIP LTD
 CHARTERED ARCHITECTS

Studios 33-34, 10 Hornsey St, London. N7 8EL
 Tel 020 7336 8555 - e-mail - architect@bbpartnership.co.uk

client		
project Patsalls, Pudding Lane, Chigwell, IG7 6BY		
drawing Existing Elevations Coach House		
date Jul 19	scale 1:50	drawn by HY
drg.no. FGA_110	revision -	

© 2018 BB PARTNERSHIP LIMITED - ALL RIGHTS RESERVED
 CHECK ALL DIMENSIONS ON SITE