



THIS ELECTRONIC INFORMATION IS CONFIDENTIAL AND THE COPYRIGHT OF A JONES + CO ARCHITECTURAL SOLUTIONS. NO USE IS FORWARDED BY THE ARCHITECTURAL SOLUTIONS FOR THE PROPOSED PURPOSE AND SHALL BE ASSURED OR PASSED ON TO ANY OTHER PARTY IN ANY FORM IN WHOLE OR IN PART WITHOUT OUR EXPRESS PERMISSION. THE DATA IS SUPPLIED ELECTRONICALLY FOR CONVENIENCE ONLY. THE ORIGINAL INFORMATION IS THE HARD COPY WHICH WILL BE SUPPLIED ON REQUEST. NO DIMENSIONS OR OTHER INFORMATION SHOULD BE INFERRED FROM THE ELECTRONIC DATA UNLESS SPECIFICALLY SHOWN ON THE HARD COPY. WE ACCEPT NO LIABILITY FOR ANY DEFECT, LOSS OR ANY OTHER MATTER IN RELATION TO ANY DEFECT, LOSS OR ANY OTHER MATTER. YOUR RECEIPT OF THIS INFORMATION AND OPENING OF THE FILES CONSTITUTES ACCEPTANCE OF THESE TERMS.

CONSTRUCTION NOTES.


1. VERIFY ALL SITE DIMENSIONS AND LEVELS PRIOR TO MANUFACTURE OF ANY COMPONENT.
2. READ IN CONJUNCTION WITH ALL OTHER CONTRACT DOCUMENTATION
3. BRING ANY APPARENT DISCREPANCY TO THE ATTENTION OF THE C.A. PRIOR TO MANUFACTURE/CONSTRUCTION.

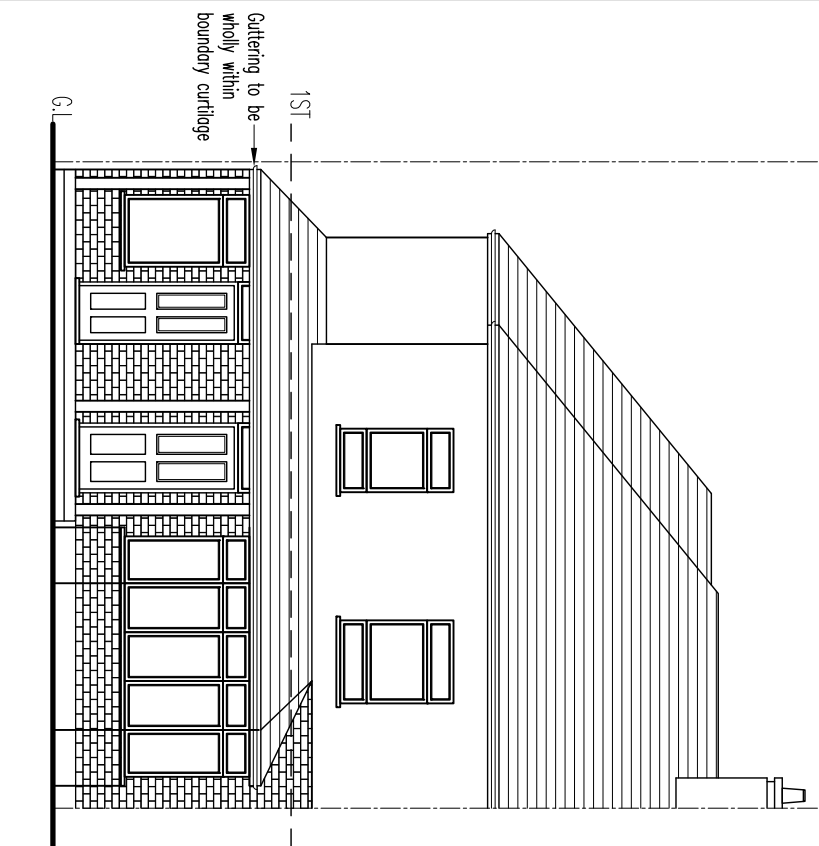


1 PROPOSED FRONT ELEVATION
1:100

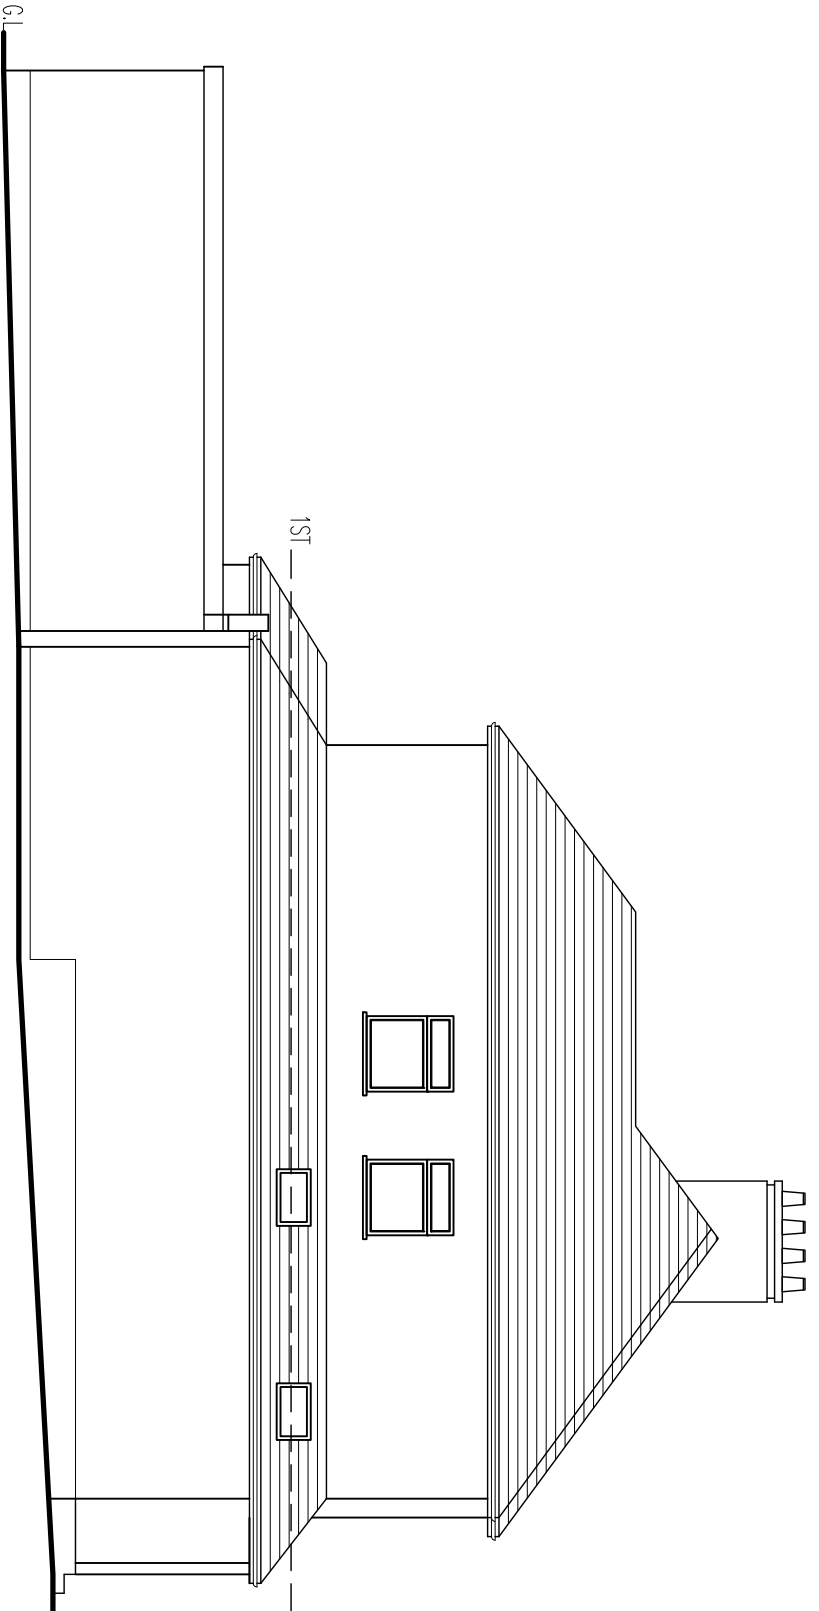

3 PROPOSED SIDE ELEVATION
1:100

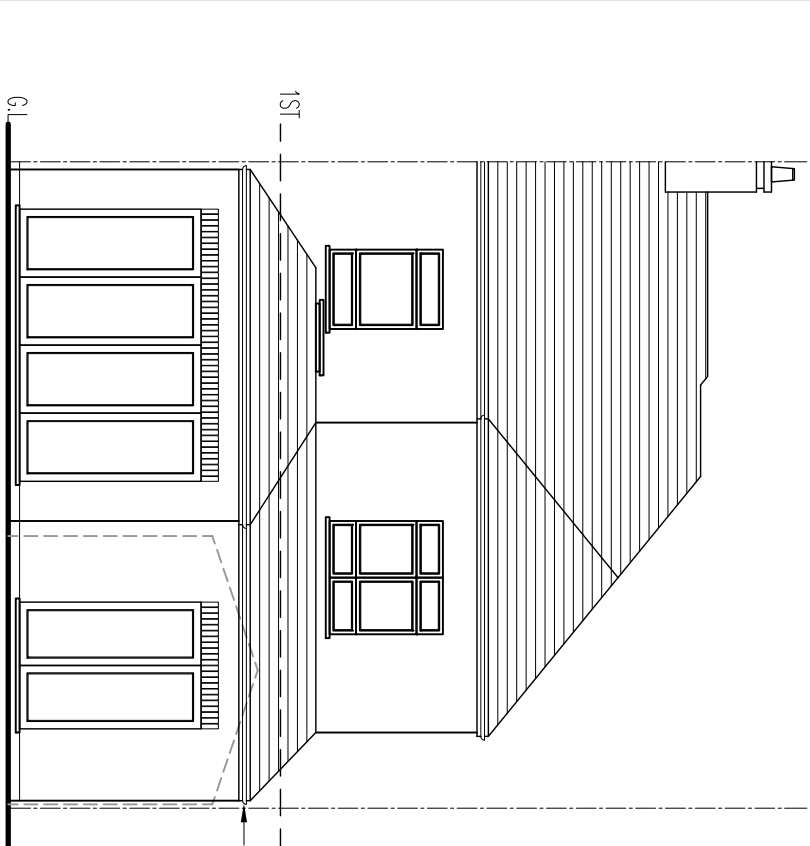

2 PROPOSED REAR ELEVATION
1:100

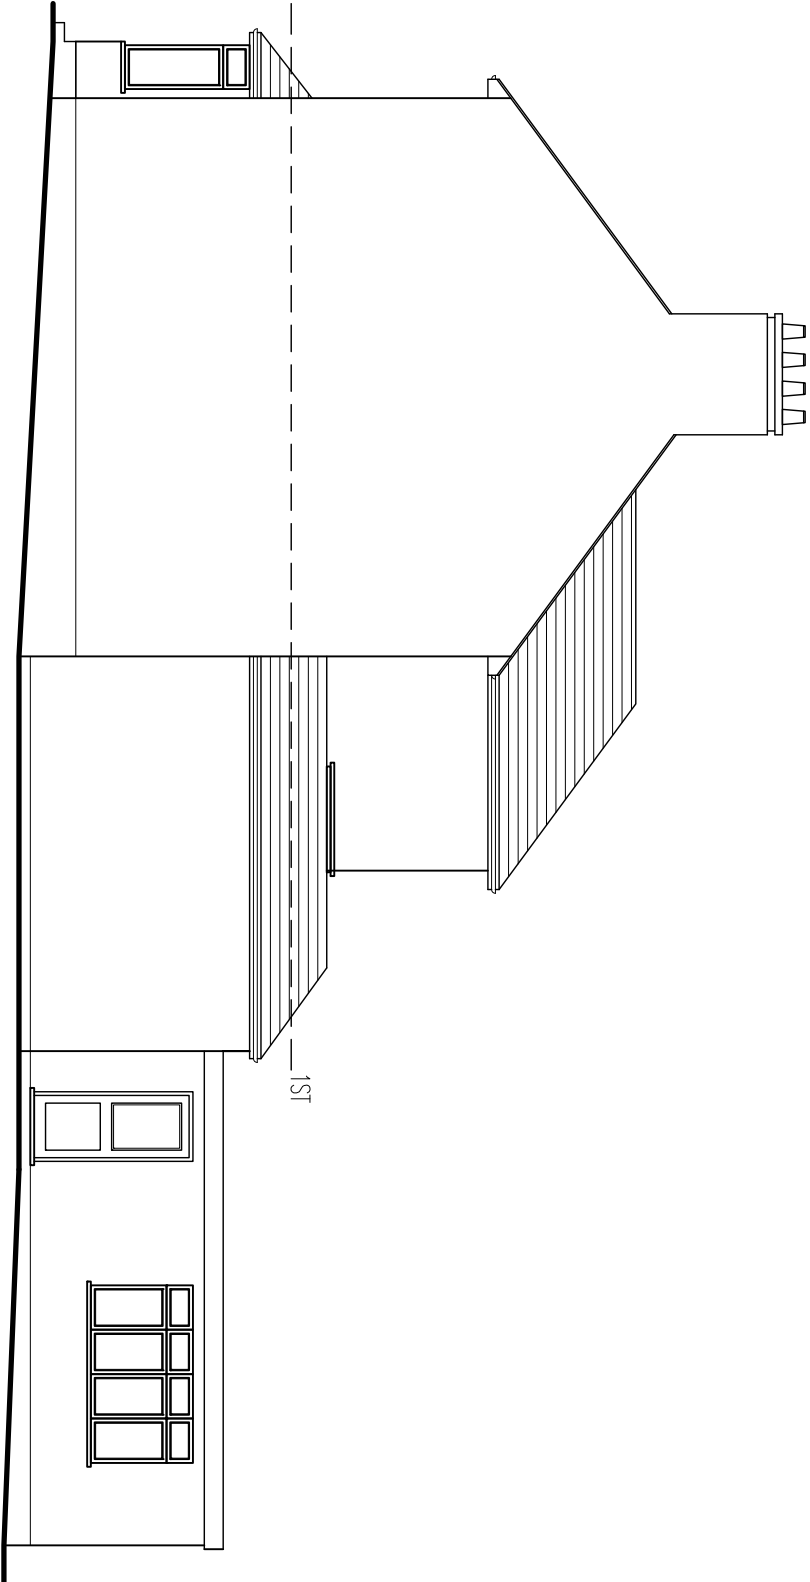

4 PROPOSED SIDE ELEVATION
1:100

SCALE 1:100



A 23.10.2019 OUTLINE NOTE ADDED G

Rev. Date Description Rev/Ck By

a jones+co architectural solutions

a jones+co architectural solutions
65 Rose Glen Romford RM7 0SL
Tel: 01708 755 674 Email: info@ajonesco.co.uk
www.ajonesco.co.uk

Job Title

**FLAT 80 & 80A
UPSHIRE ROAD
WALTHAM ABBEY
EN9 3PA**

Title

PROPOSED ELEVATIONS

Drawing Status

PLANNING

Drawn By G1 Checked By

Scale 1:100 (A3) Date 25.JUL.19

Project No. Drawing No. Rev. A

AJC-1372 05 A