



Note
This drawing is not to be scaled. Use figured dimensions only. All dimensions are to be checked on site and any discrepancies, errors or omissions are to be reported to the architect prior to commencement of works.

Materials Key


- 1. Render
- 2. Timber boarding
- 3. Aluminium roof edging
- 4. Glass
- 5. Natural Stone
- 6. Green Roof
- 7. Water (Swimming Pool)

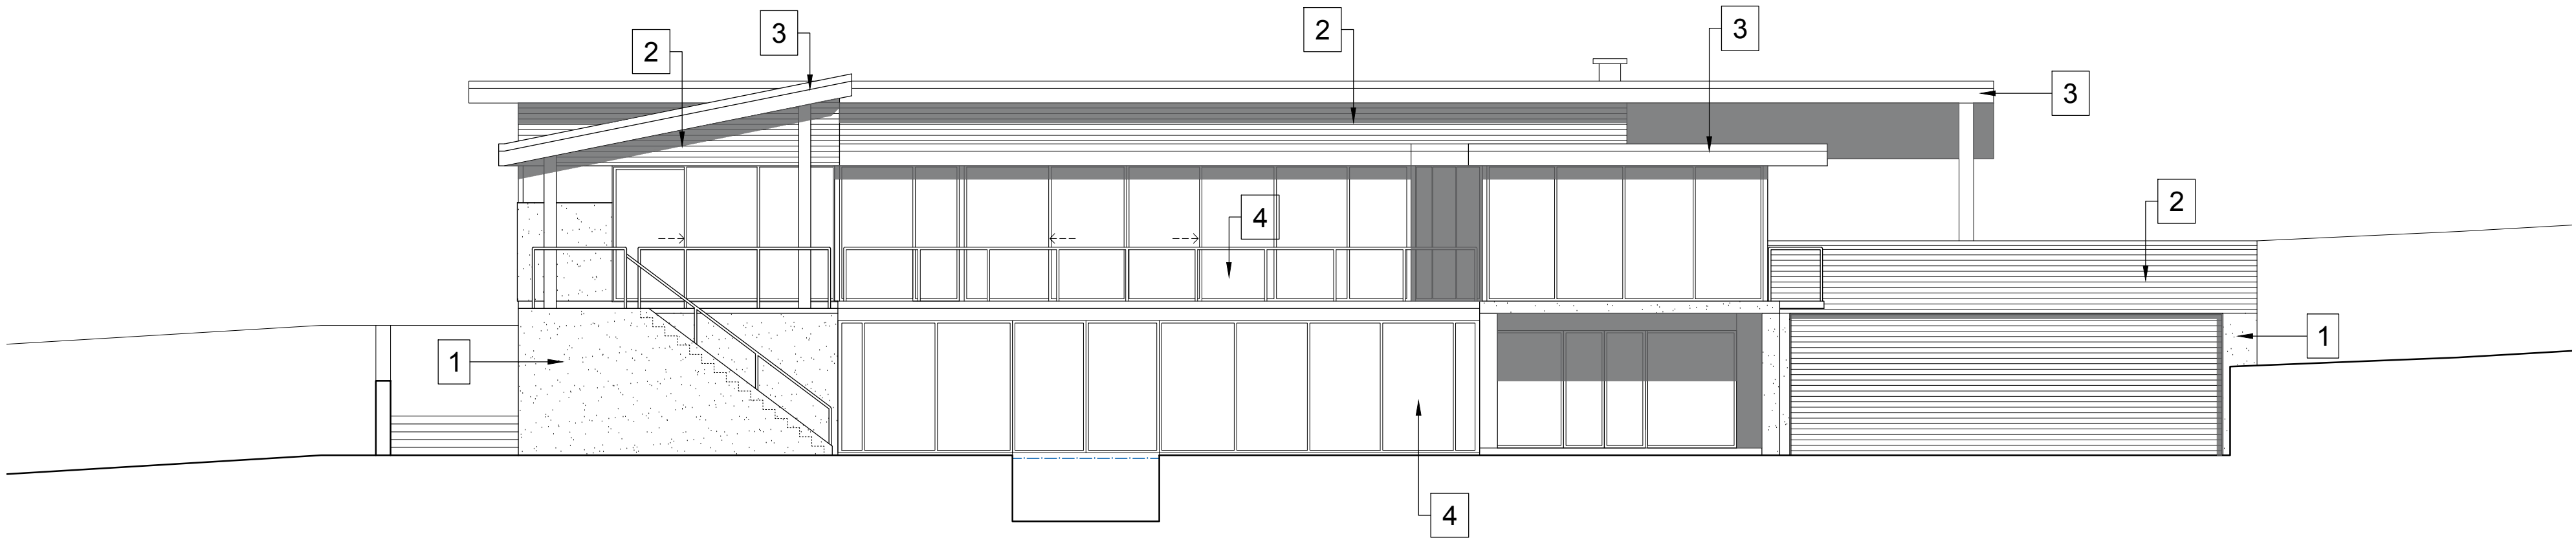

PROPOSED FRONT ELEVATION

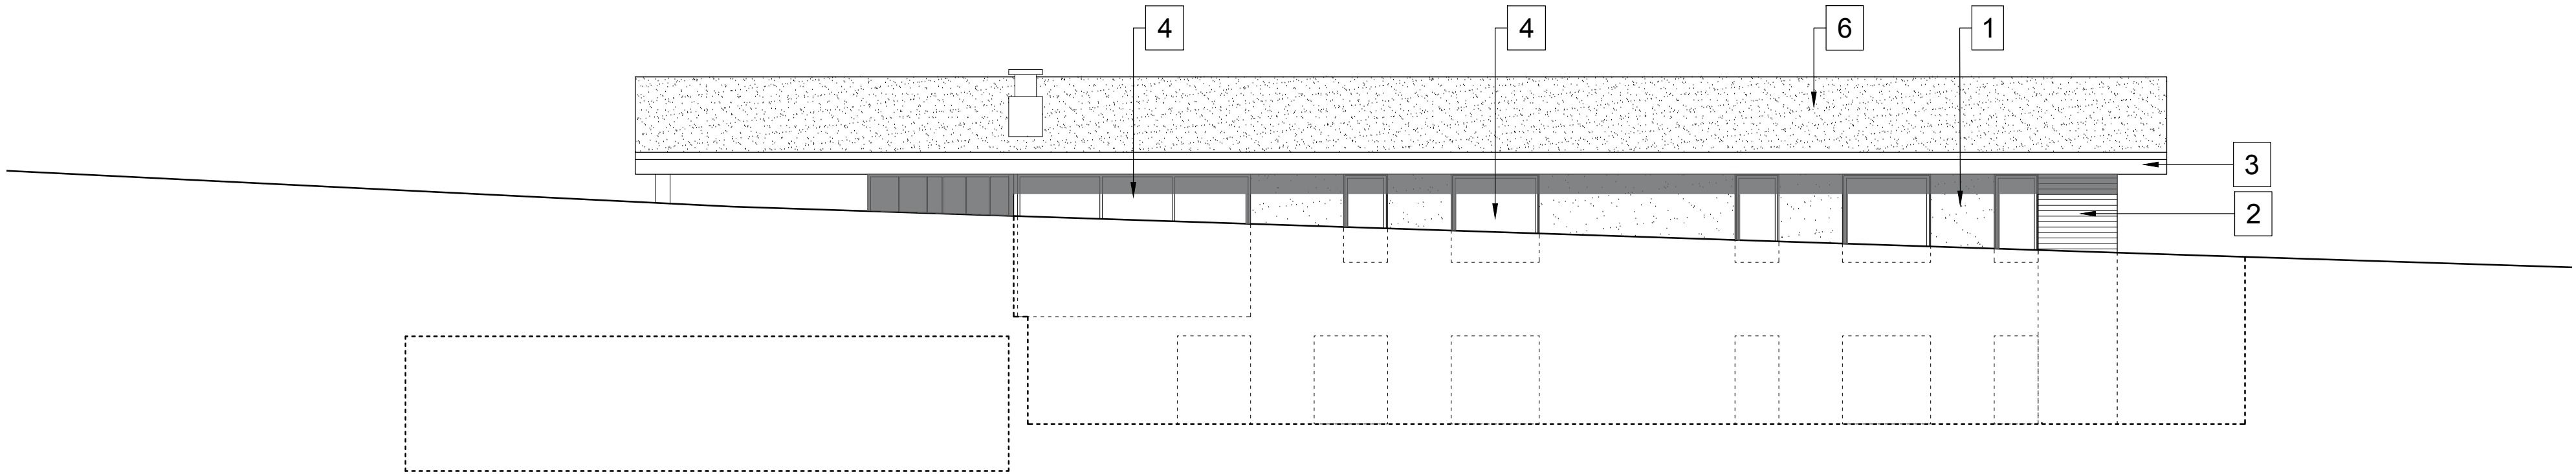

PROPOSED REAR ELEVATION

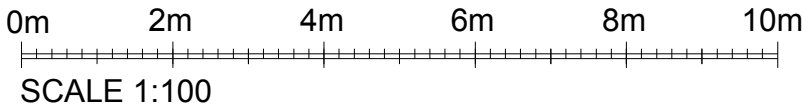

ALL DIMENSIONS APPROXIMATE

SCHEME DESIGN SUBJECT TO
STRUCTURAL ENGINEER /SERVICES ENGINEER,
& PLANNERS COMMENT

FOR PLANNING

BB PARTNERSHIP LTD
CHARTERED ARCHITECTS

Studios 33-34, 10 Hornsey St, London. N7 8EL
Tel 020 7336 8555 - e-mail - architect@bbpartnership.co.uk

client		
project Patsalls, Pudding Lane, Chigwell, IG7 6BY		
drawing Proposed Elevations Front and Rear Materials		
date Jul 19	scale 1:100	drawn by HY
drg.no. FGA_310	revision -	

© 2018 BB PARTNERSHIP LIMITED - ALL RIGHTS RESERVED
CHECK ALL DIMENSIONS ON SITE