



Ground Floor Plan
1 : 100

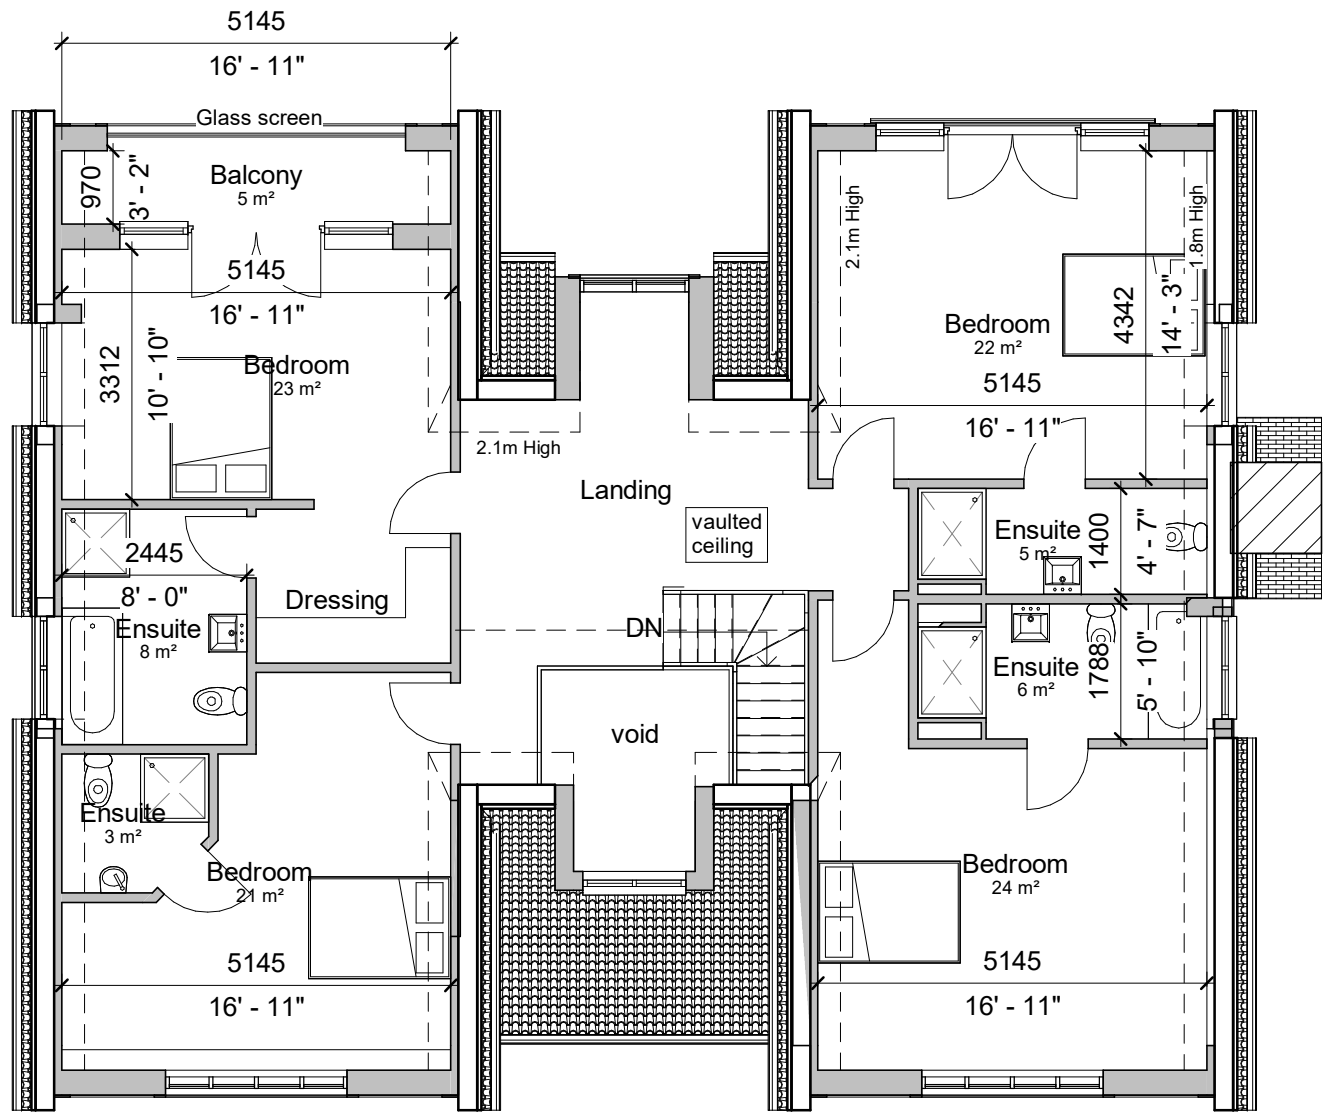


First Floor Plan
1 : 100

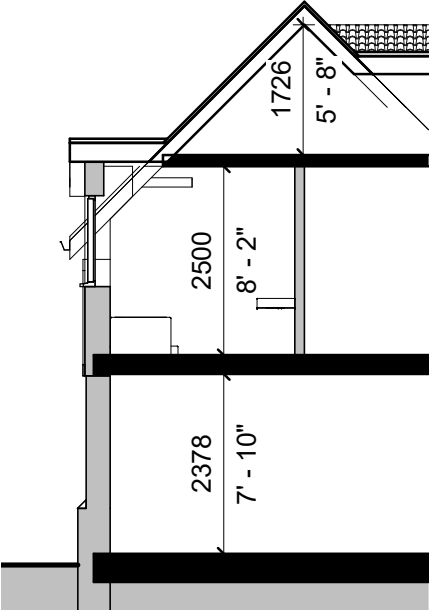

Part Section
1 : 100

Outline of
existing garage

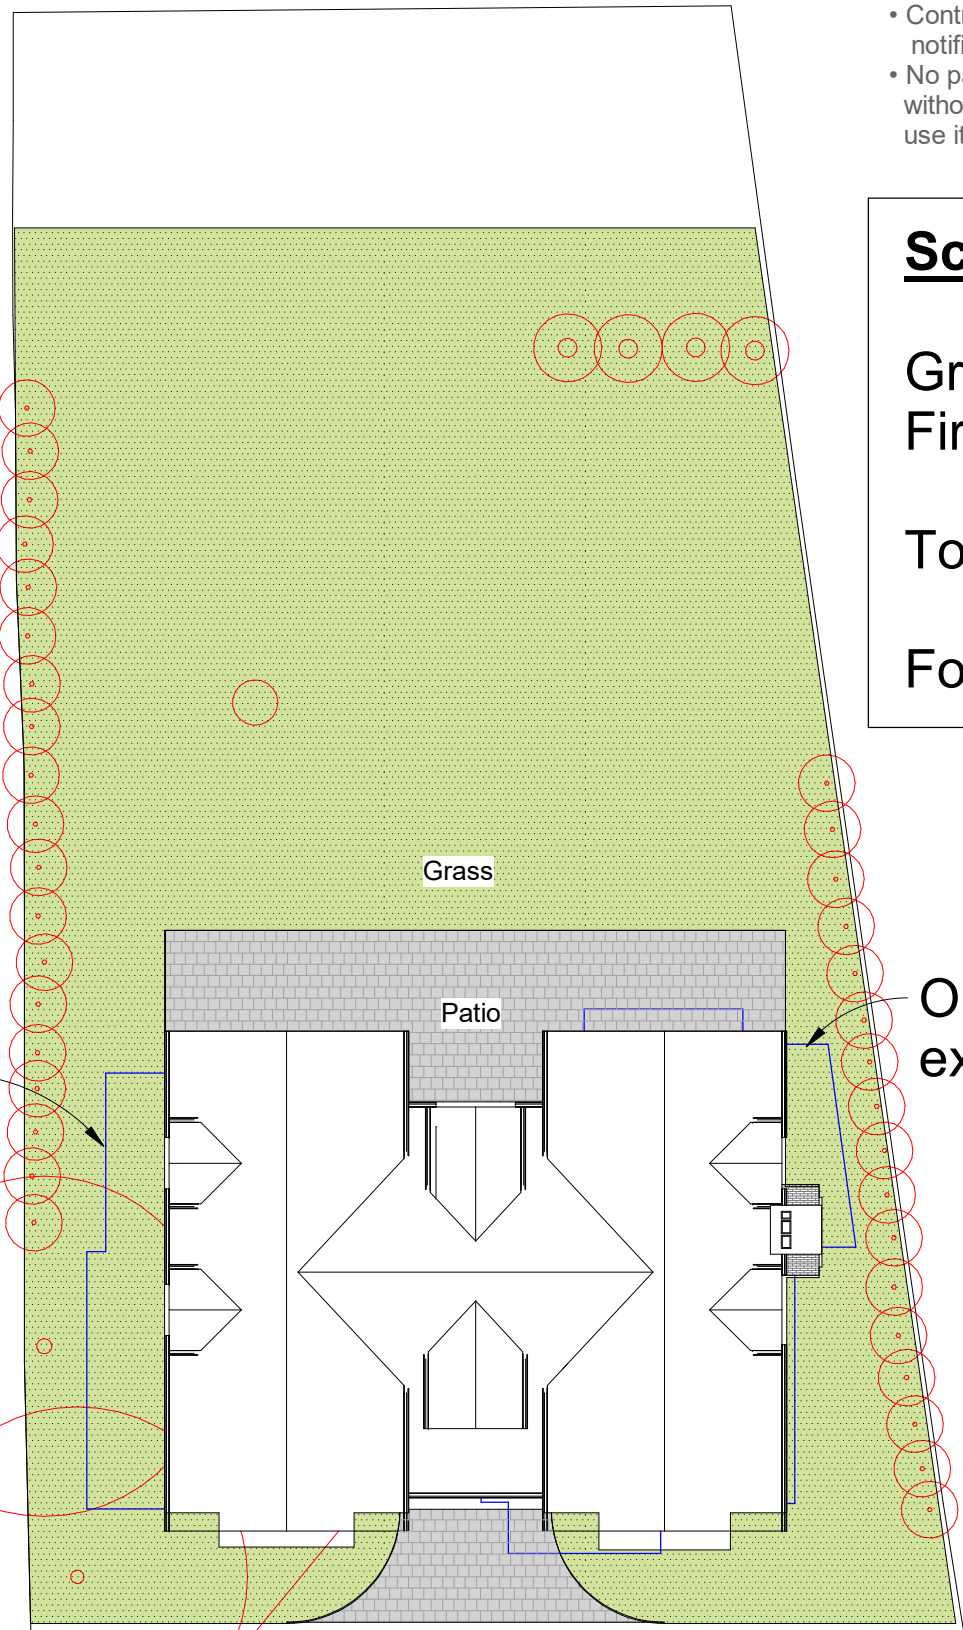

Outline of
existing dwelling

Site Plan
1 : 200




Front Elevation
1 : 100




Side Elevation
1 : 100



Front View

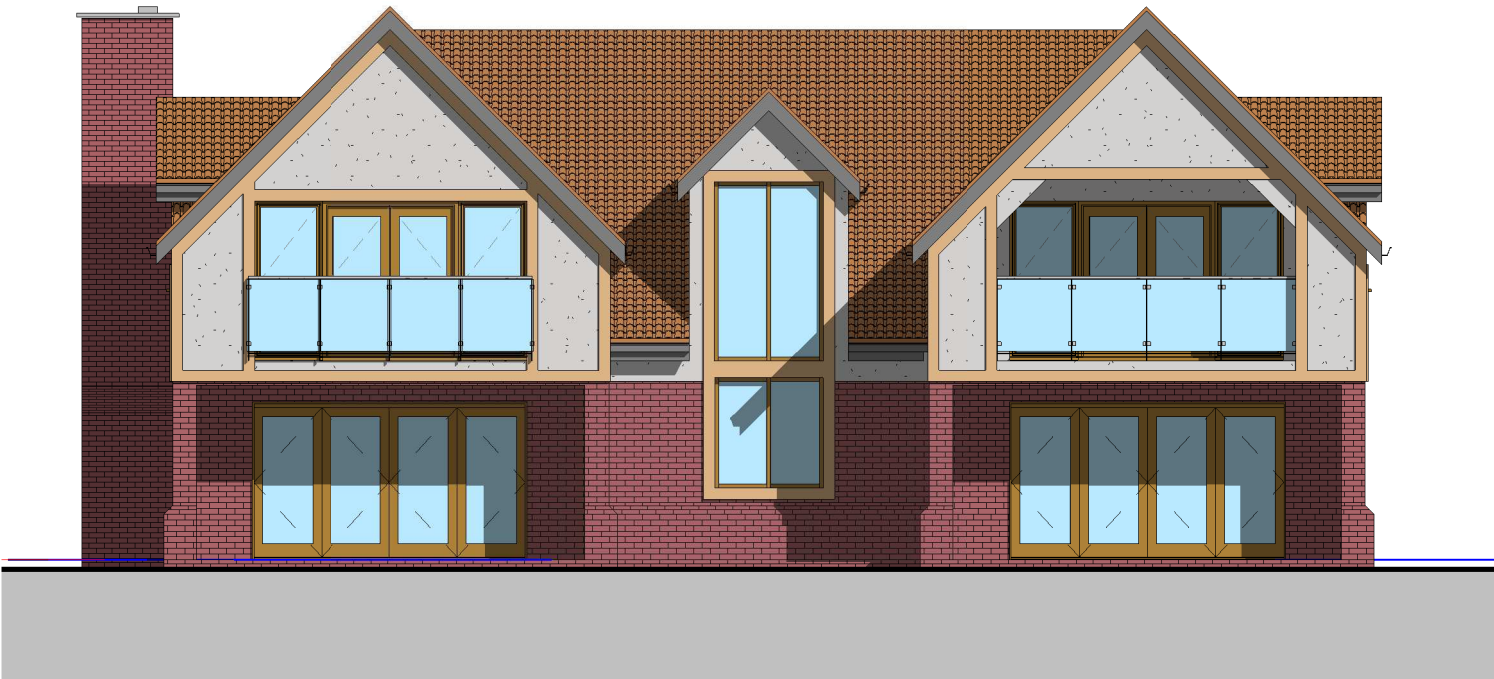


Rear Elevation
1 : 100

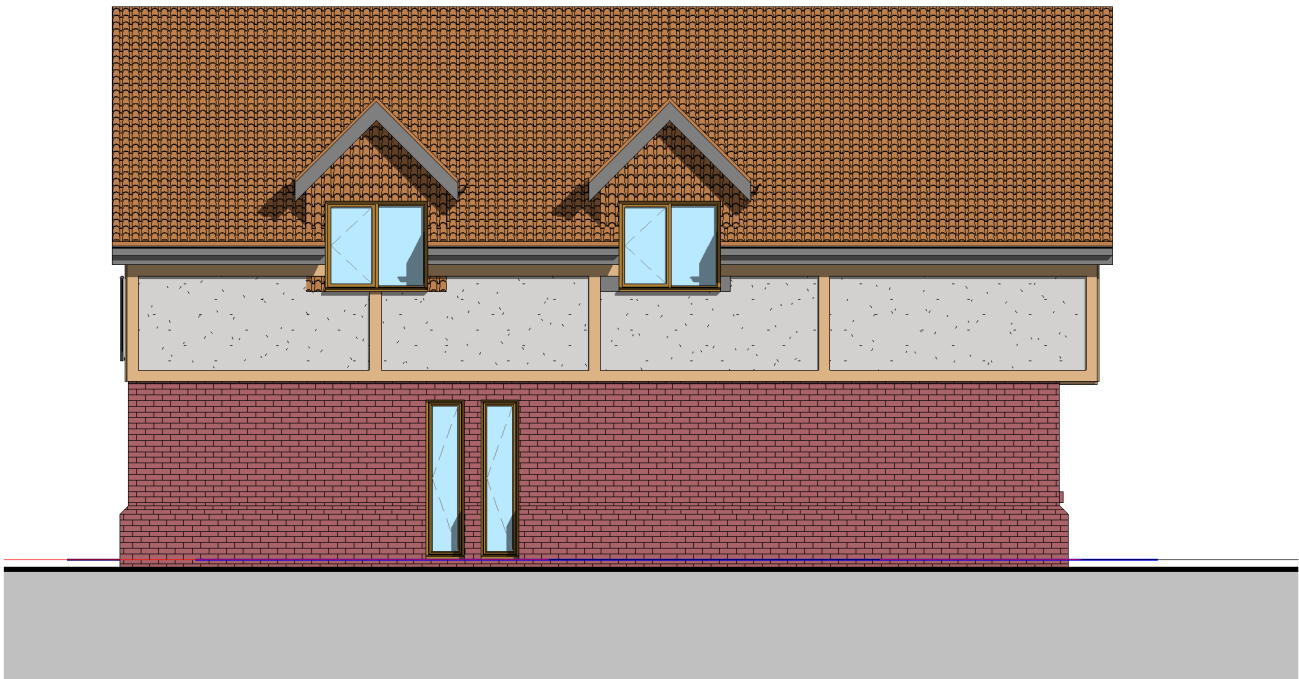

Flank Elevation
1 : 100



Rear View

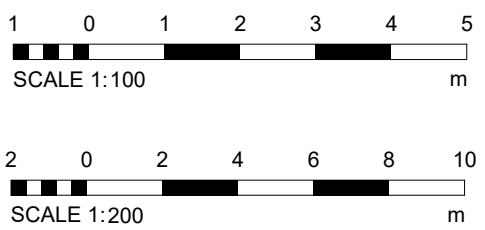

- This drawing is not to be scaled.
- Contractors must check all dimensions on site, Architect to be notified of any discrepancies in figured dimensions.
- No part of this drawing should be reproduced in any manner without written permission of MP Architects LLP except for the use it was created for.

Schedule

Ground Floor:	159m2
First Floor:	142m2
Total:	301m2 (3240ft2)
Footprint:	192m2

Rev.	Drawn	Description	Date
I	TW	Amended to clients comments	18.03.2021
H	TW	Amended to clients comments	18.03.2021
G	TW	Amended to clients comments	17.03.2021
F	TW	Amended to clients comments	06.03.2021
E	TW	Amended to clients comments	18.02.2021
D	TW	Amended to clients comments	18.01.2021
C	TW	Amended to clients comments	15.12.2020
B	TW	Amended to clients comments	11.11.2020
A	TW	Amended to clients comments	01.09.2020

MP ARCHITECTS LLP
CHARTERED ARCHITECTS

Great Banskons, Banskons Lane, Ongar, Essex, CM5 9AR
T: 01277 364979 E: info@mparchitectsllp.co.uk
W: www.mparchitectsllp.co.uk

Status **FOR PLANNING**
Project **Little Oaks, Abridge Road,
Abridge, Essex, RM4 1TX**

Drawing **Proposed Floor Plans, Elevations and Site
Plan**

Scale	As indicated	Date	August 2020
Sheet Size	A1	Project no.	2322
Drawn by	TW	Drawing no.	05
Checked by	-	Revision	I