



29 SCOTLAND ROAD
(unsurveyed)

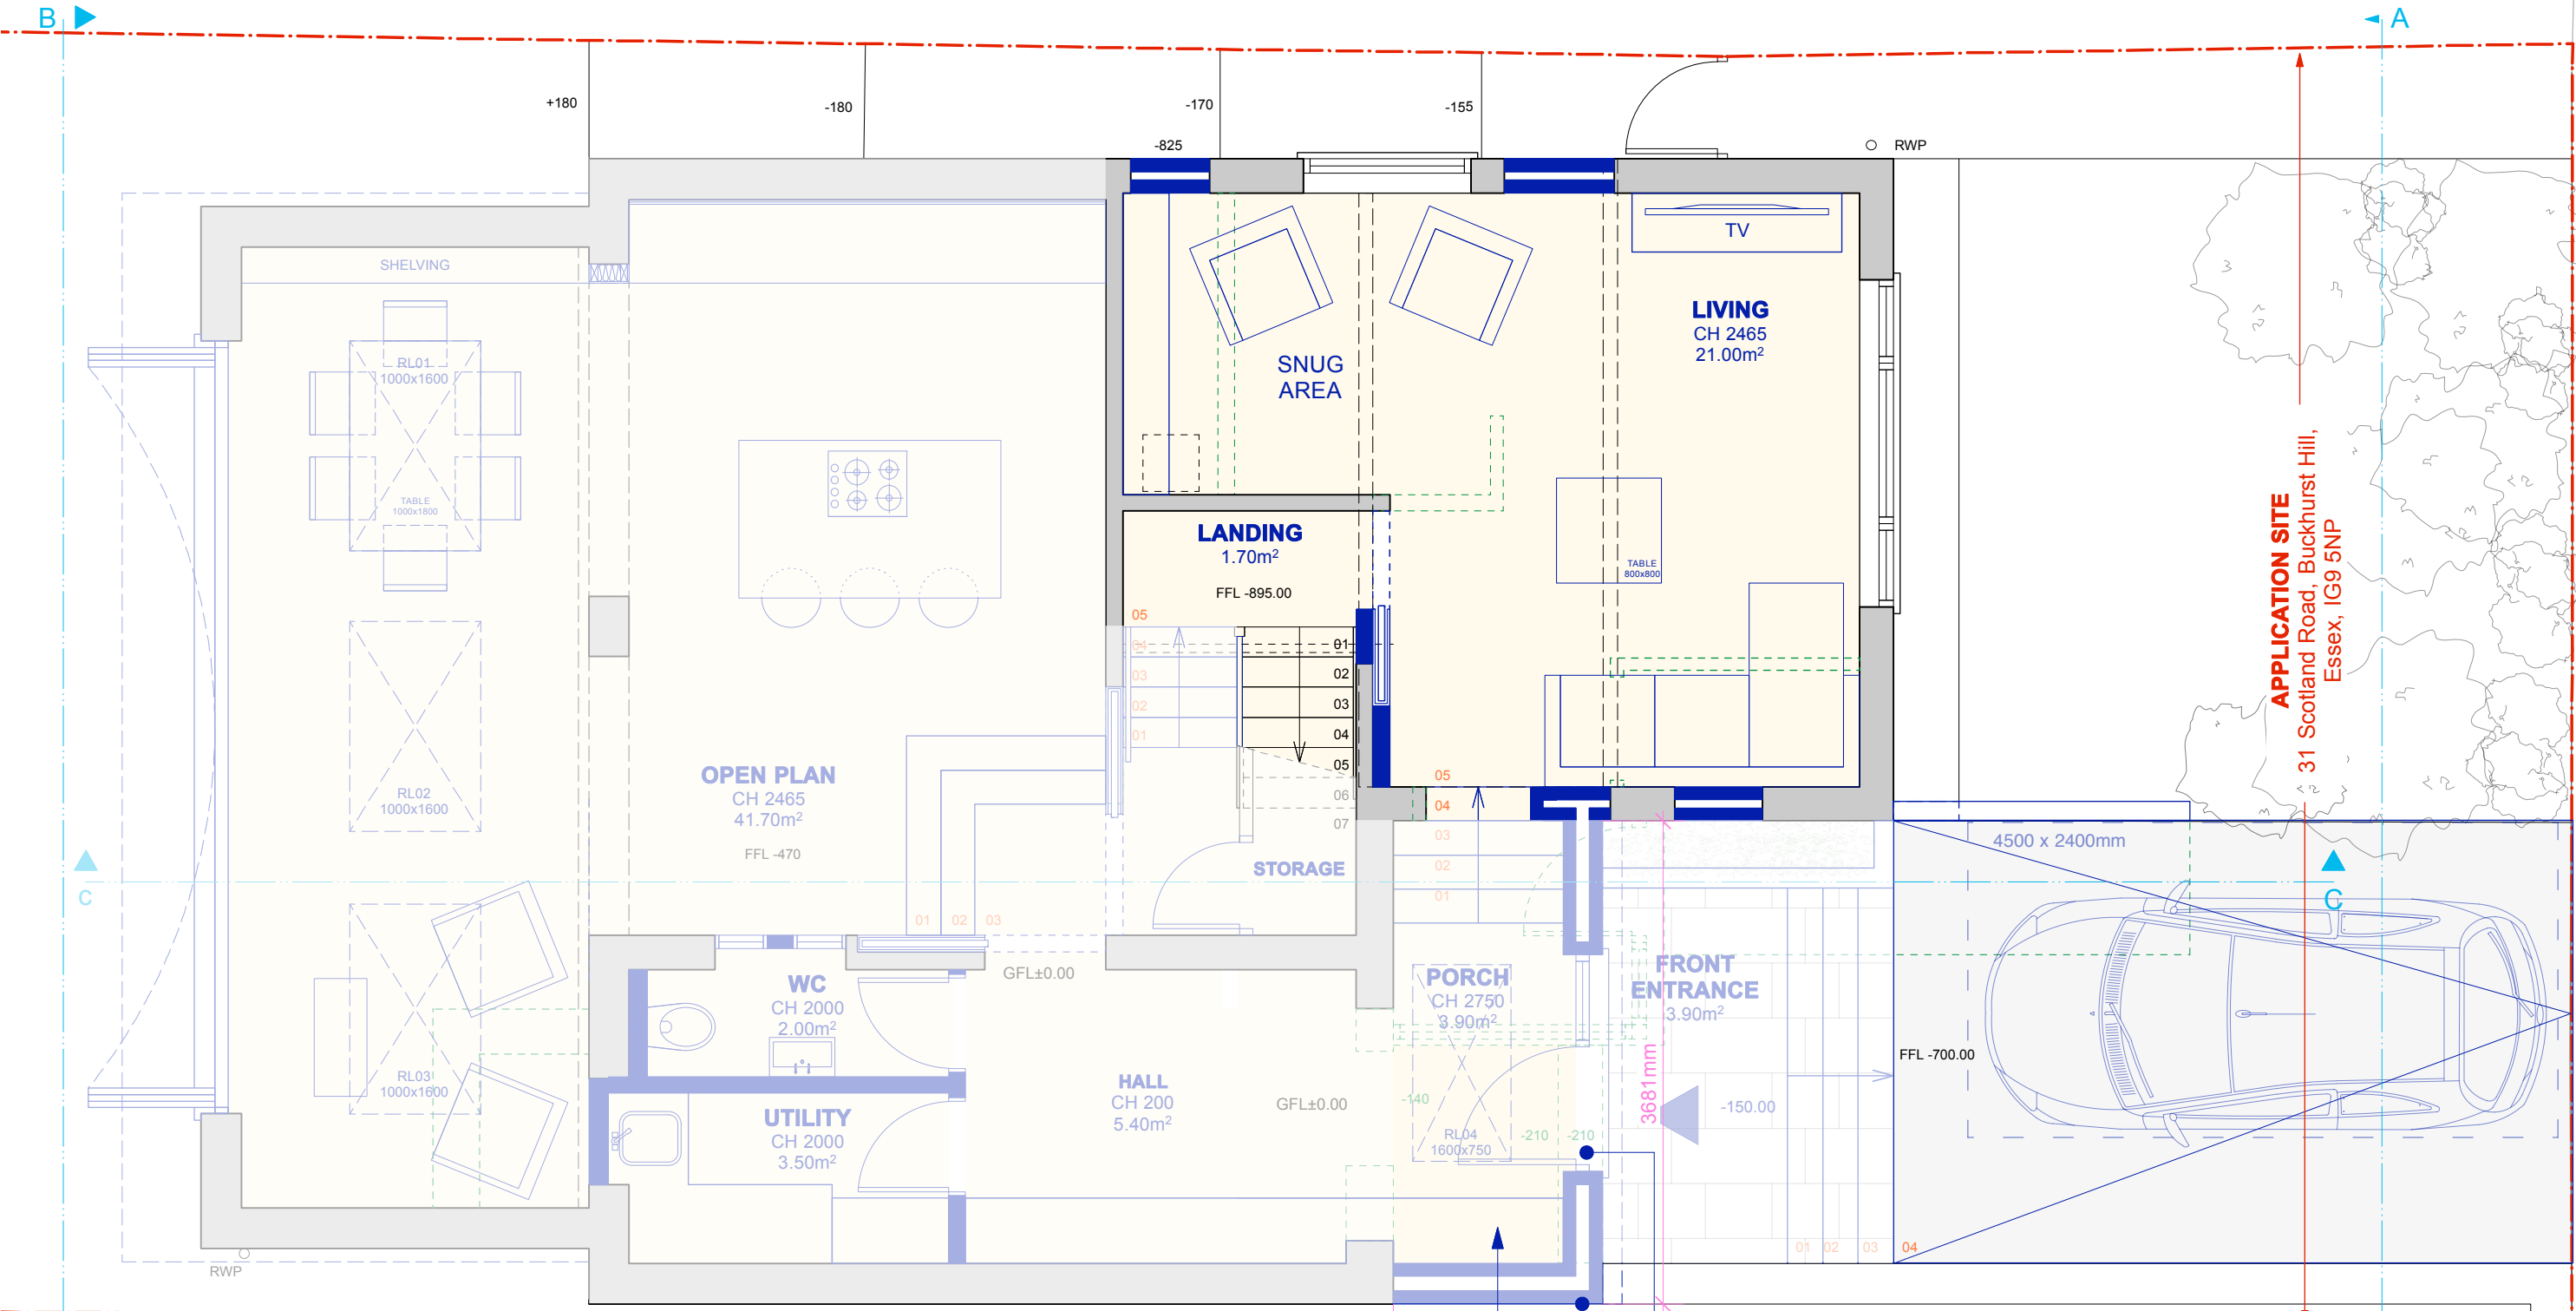


33 SCOTLAND ROAD
(unsurveyed)

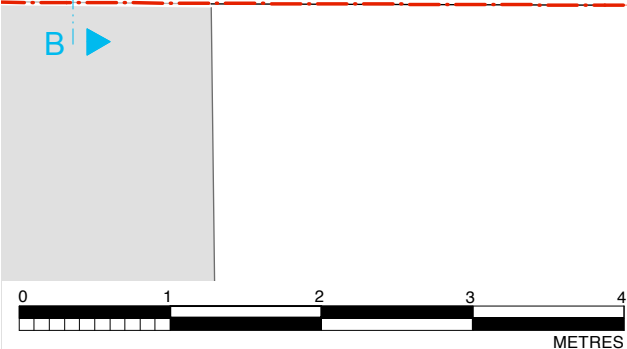

PROPOSED UPPER GROUND FLOOR PLAN
SCALE 1:50 EXISTING PROPOSED REMOVED

- MATERIALS KEY**
1. Flat Roof.
 2. Soffit and Fascia in Powder Coated Aluminium.
 3. Rooflight.
 4. Front Door in Powder Coated Aluminium.
 5. External Finish. Silicone anti-crack Render.



50 Queens Road,
Buckhurst Hill,
Essex, IG9 5BY

0208 498 0228
info@nicantony.com
www.nicantony.com

Project: Front Porch Remodelling and Internal Remodelling	
Title: Proposed Upper Ground Floor Plan	
Site: 31 Scotland Road, Buckhurst Hill, Essex, IG9 5NP	
Date: 20/01/22	Scale: 1:50
Drawing Number: 2021.075.PA - 13	Revision Number: