


29 SCOTLAND ROAD  
(unsurveyed)

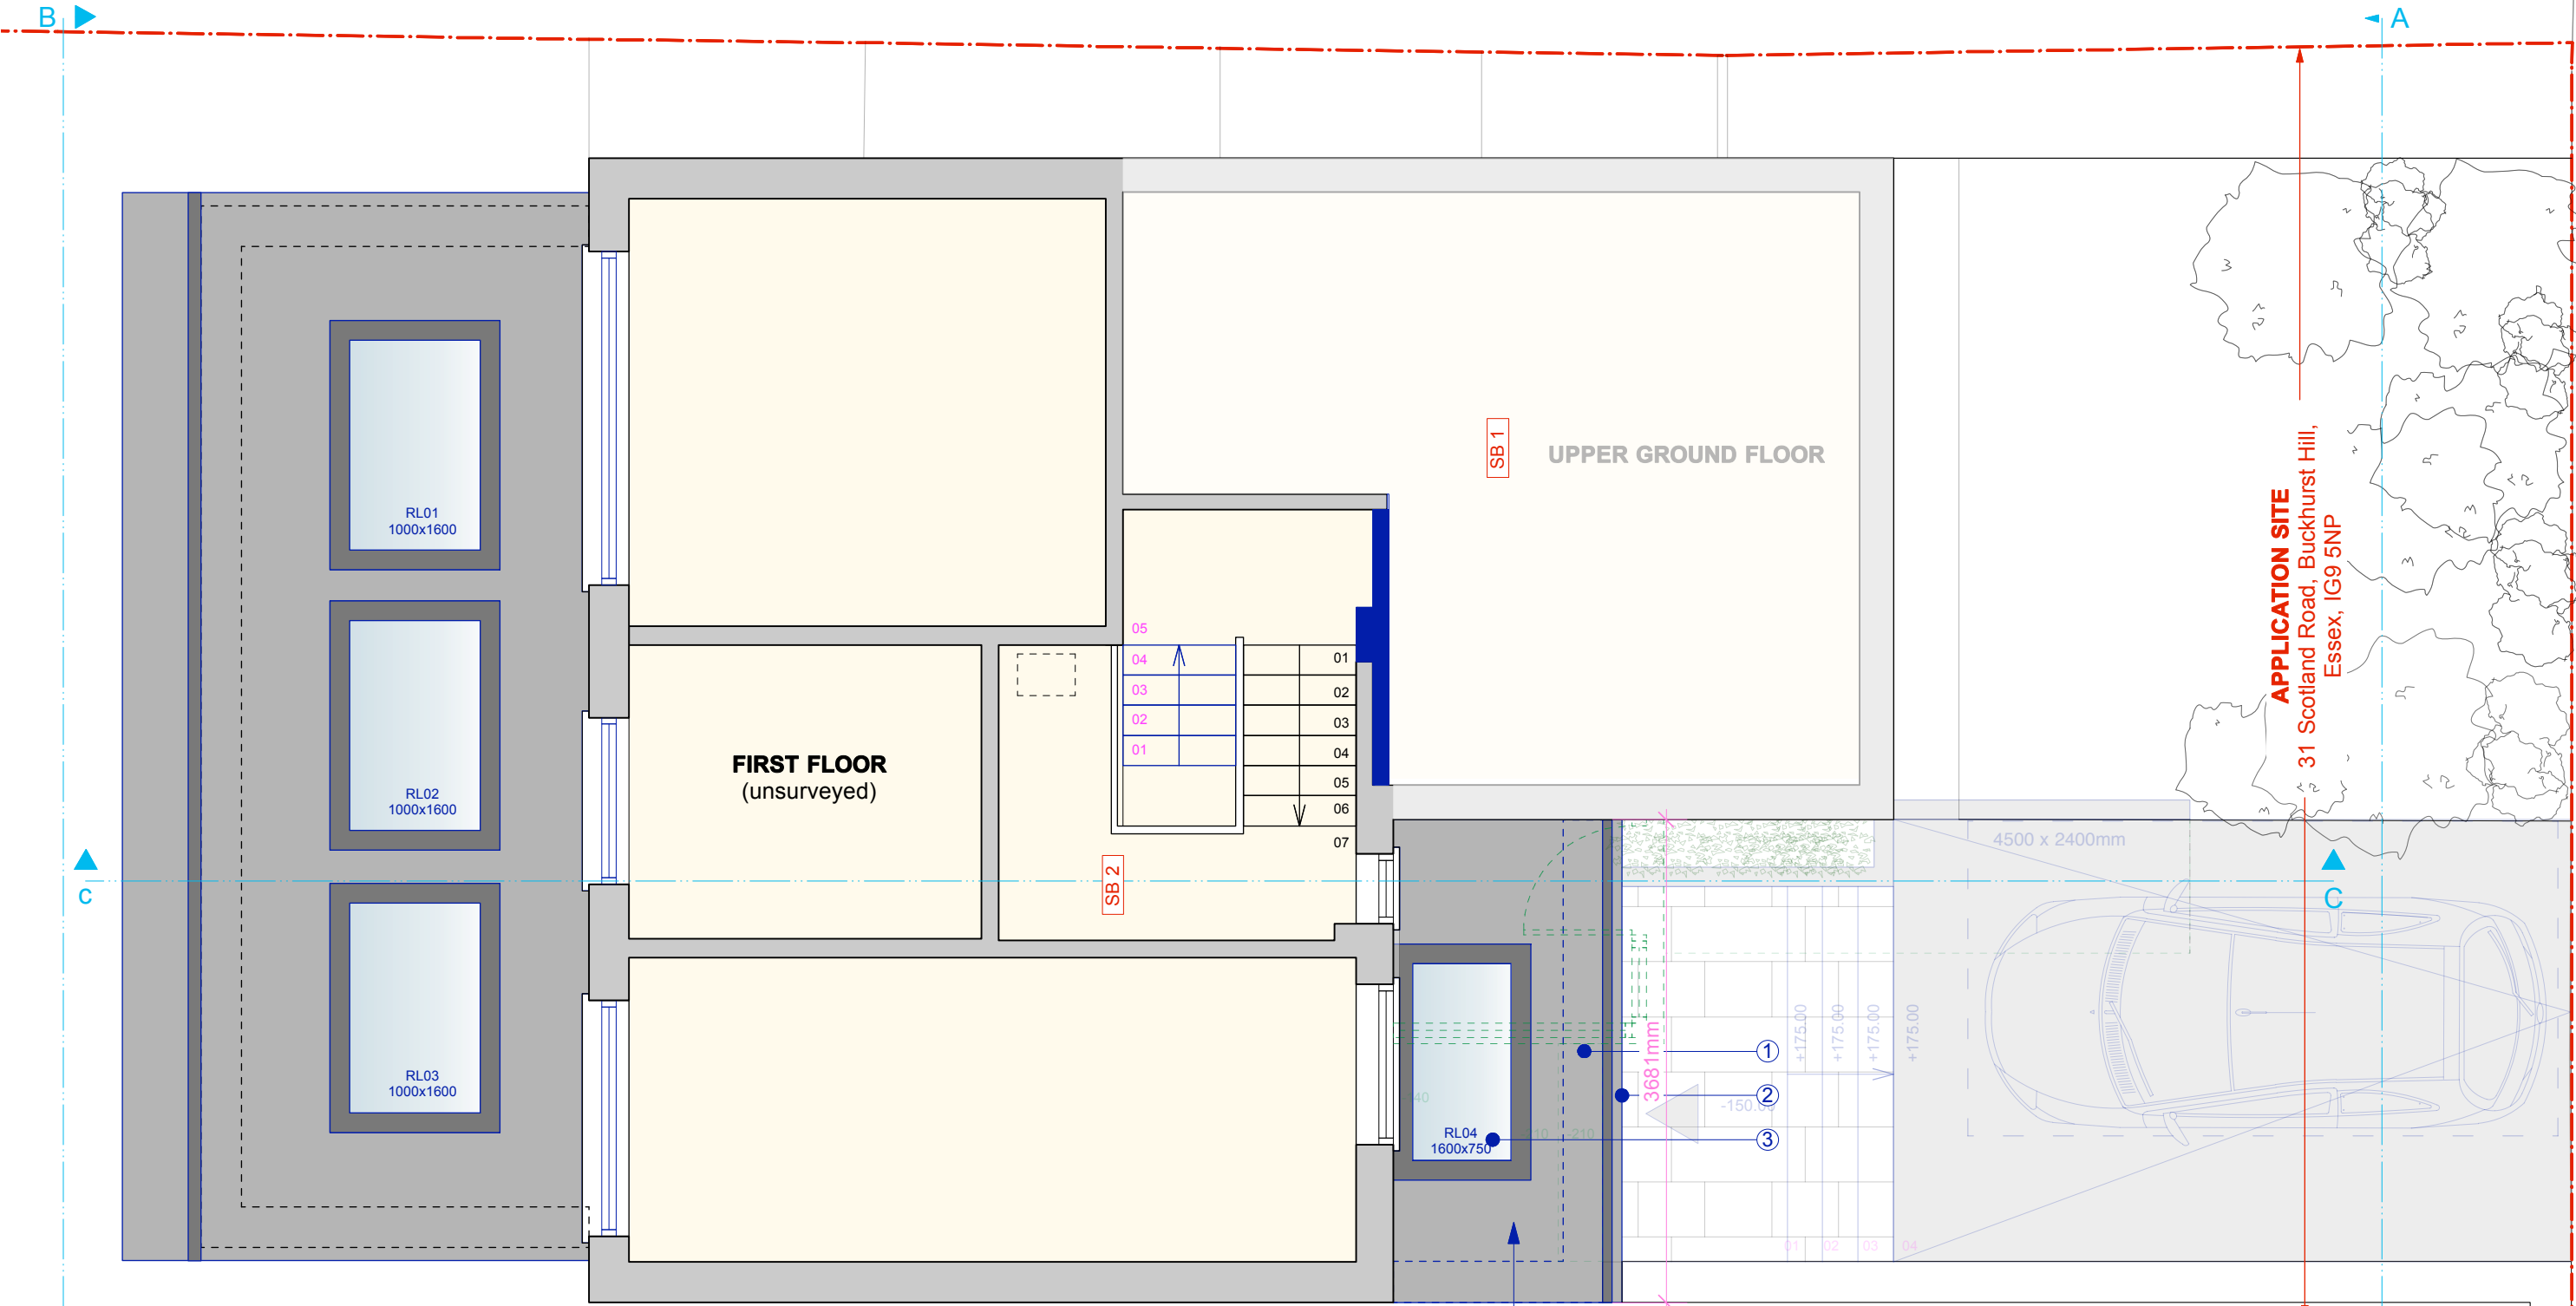


33 SCOTLAND ROAD  
(unsurveyed)

PROPOSED  
PORCH


**MATERIALS KEY**

1. Flat Roof.
2. Soffit and Fascia in Powder Coated Aluminium.
3. Rooflight.
4. Front Door in Powder Coated Aluminium.
5. External Finish. Silicone anti-crack Render.

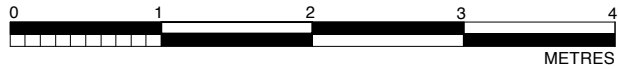

**PROPOSED FIRST FLOOR PLAN**

SCALE 1:50    EXISTING    PROPOSED    REMOVED



50 Queens Road,  
Buckhurst Hill,  
Essex, IG9 5BY

0208 498 0228  
info@nicantony.com  
www.nicantony.com

Project: Front Porch Remodelling and Internal Remodelling	
Title: Proposed First Floor Plan	
Site: 31 Scotland Road, Buckhurst Hill, Essex, IG9 5NP	
Date: 20/01/22	Scale: 1:50
Drawing Number: 2021.075.PA - 14	Revision Number: