
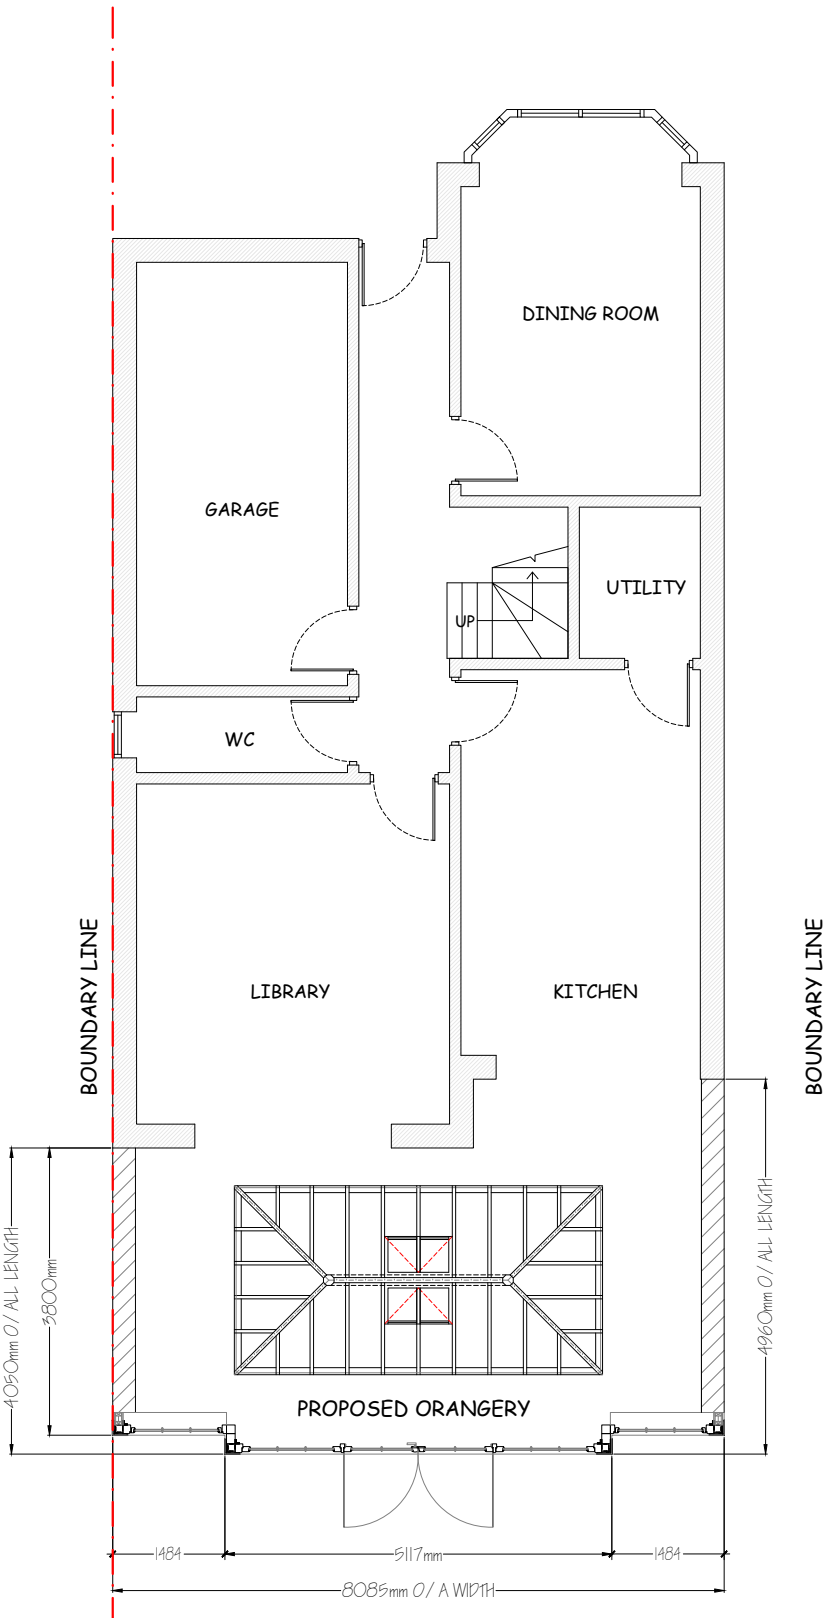
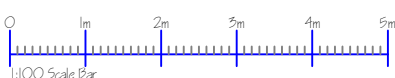


Traditional painted timber framed orangery with glass roof lantern, moulded joinery and sealed double glazed units.



Walls to be built in brickwork to match existing, 4-16-4 tpx glass to roof and 4-20-4 tpx glass to windows & doors. All to have low e coating to inner pane.

Lead grey coloured Samafil membrane to flat roof areas with falls to perimeter.

Lead flashings to all wall abutments.

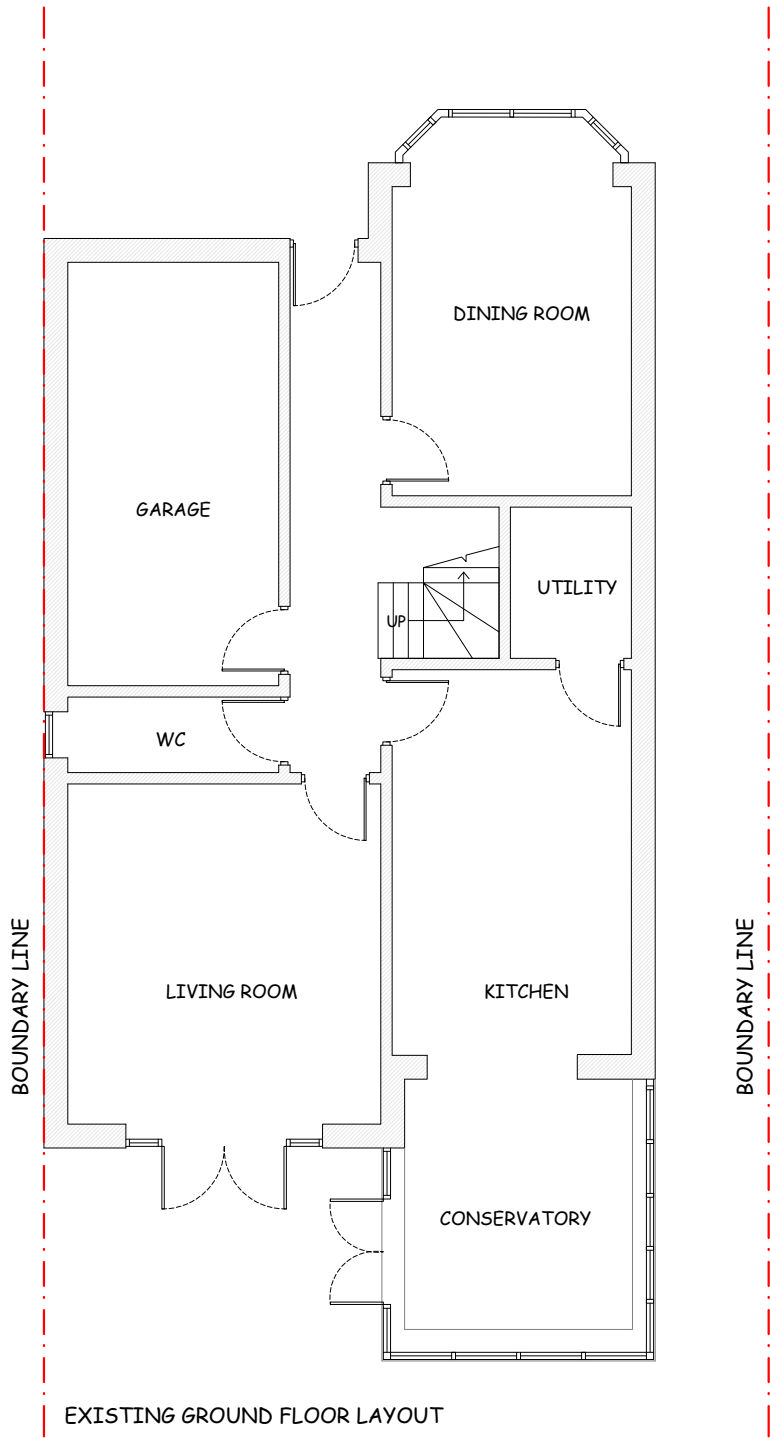

PROPOSED GROUND FLOOR LAYOUT

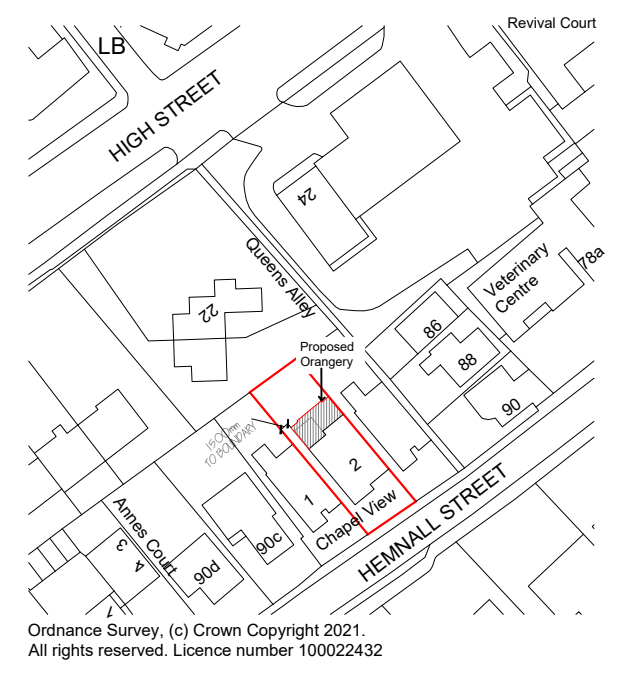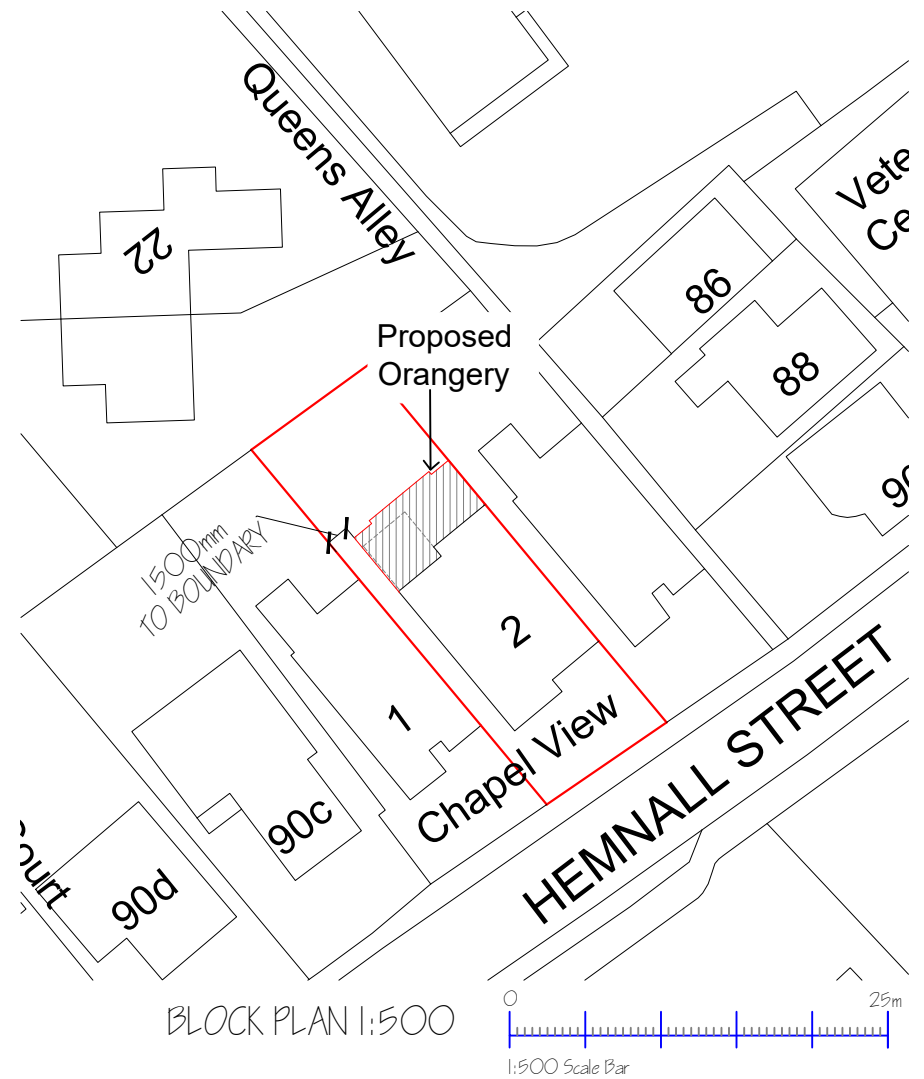

SITE LOCATION PLAN 1:1250



EXISTING LH SIDE ELEVATION



EXISTING REAR ELEVATION



EXISTING RH SIDE ELEVATION



PROPOSED LH SIDE ELEVATION



PROPOSED REAR ELEVATION



PROPOSED RH SIDE ELEVATION

Drawing Revisions

Client: Dr Hicks & Dr Ying-Li	
Project: 2 Chapel View, 90a Hemnall Street, Epping, CM16 4LY	
Drawing: Existing & Proposed Plans & Elevations	
Drawing No: 7230-01	Revision:
Scale: 1:100 @ A1	Drawn by: JB
Date: 05/05/2021	Checked by: JU
<b>WESTBURY</b> GARDEN ROOMS	
© COPYRIGHT RESERVED 46-52 Cutlers Road, South Woodham Ferrers, Essex, CM3 5XJ. Email: james@westburygardenrooms.com Tel: 01245 326503	