



**PROPOSED GROUND FLOOR PLAN**

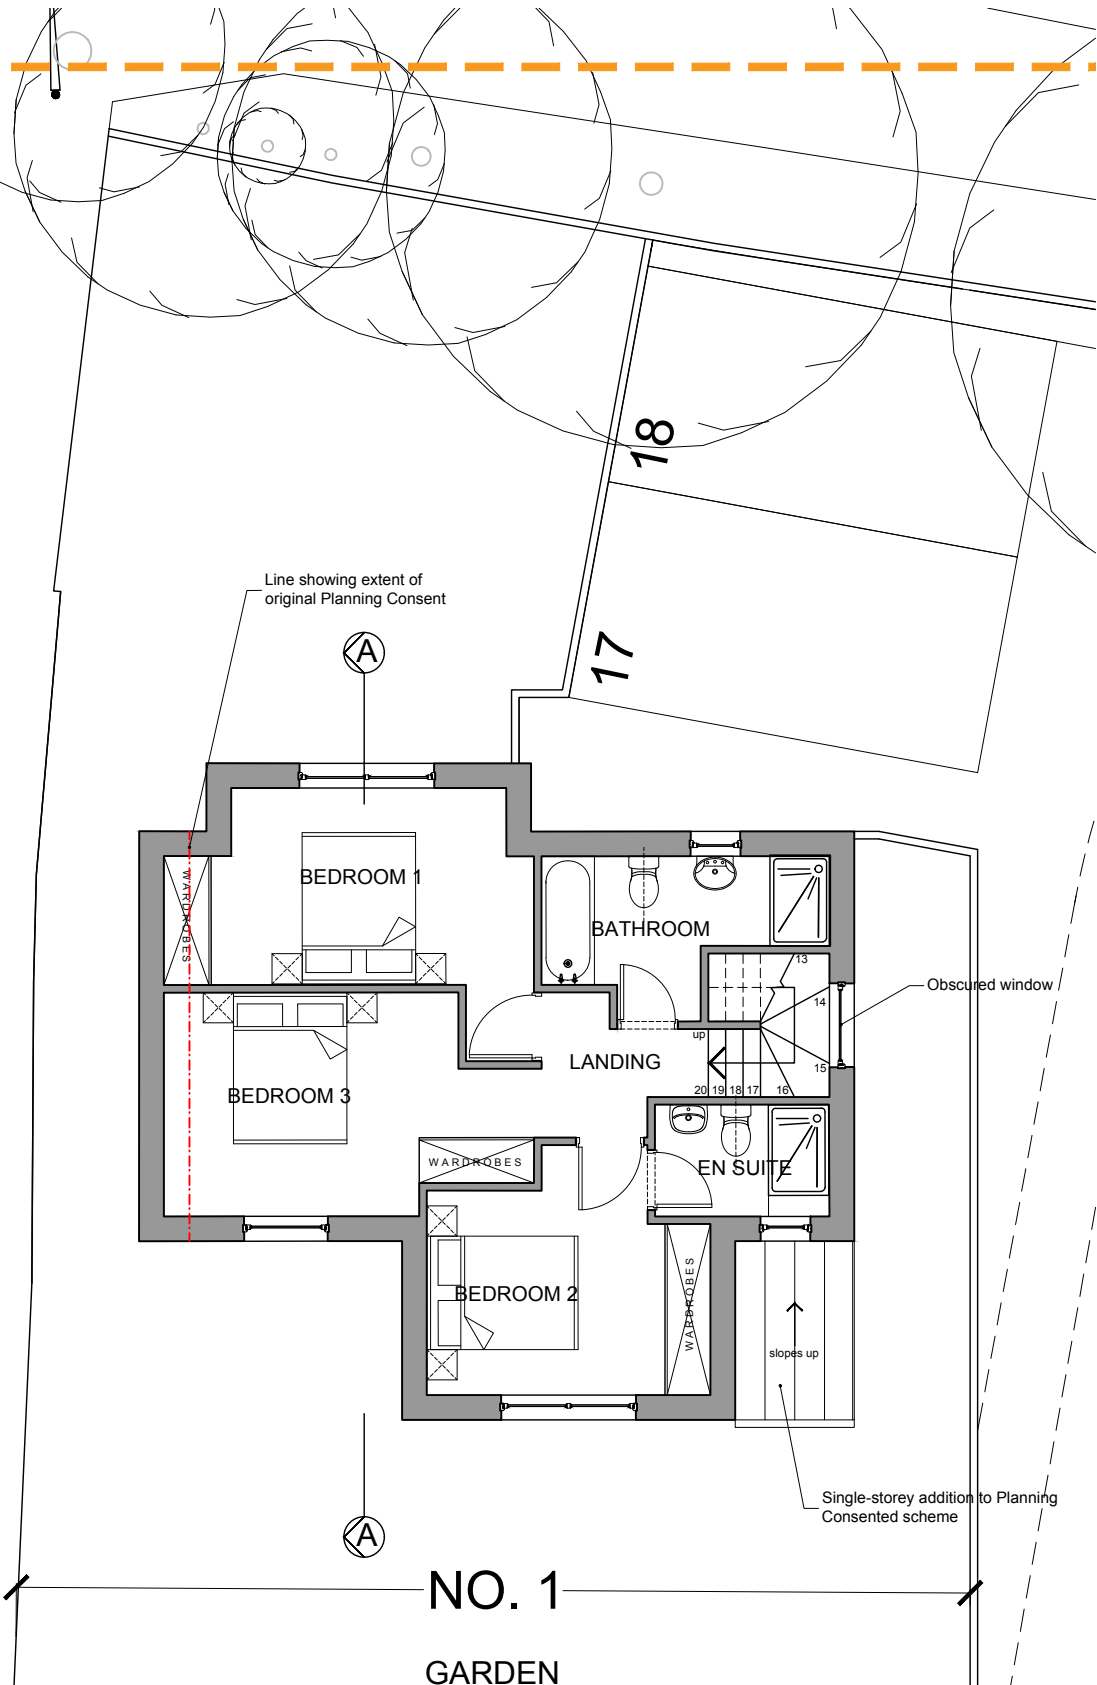

**PROPOSED FIRST FLOOR PLAN**

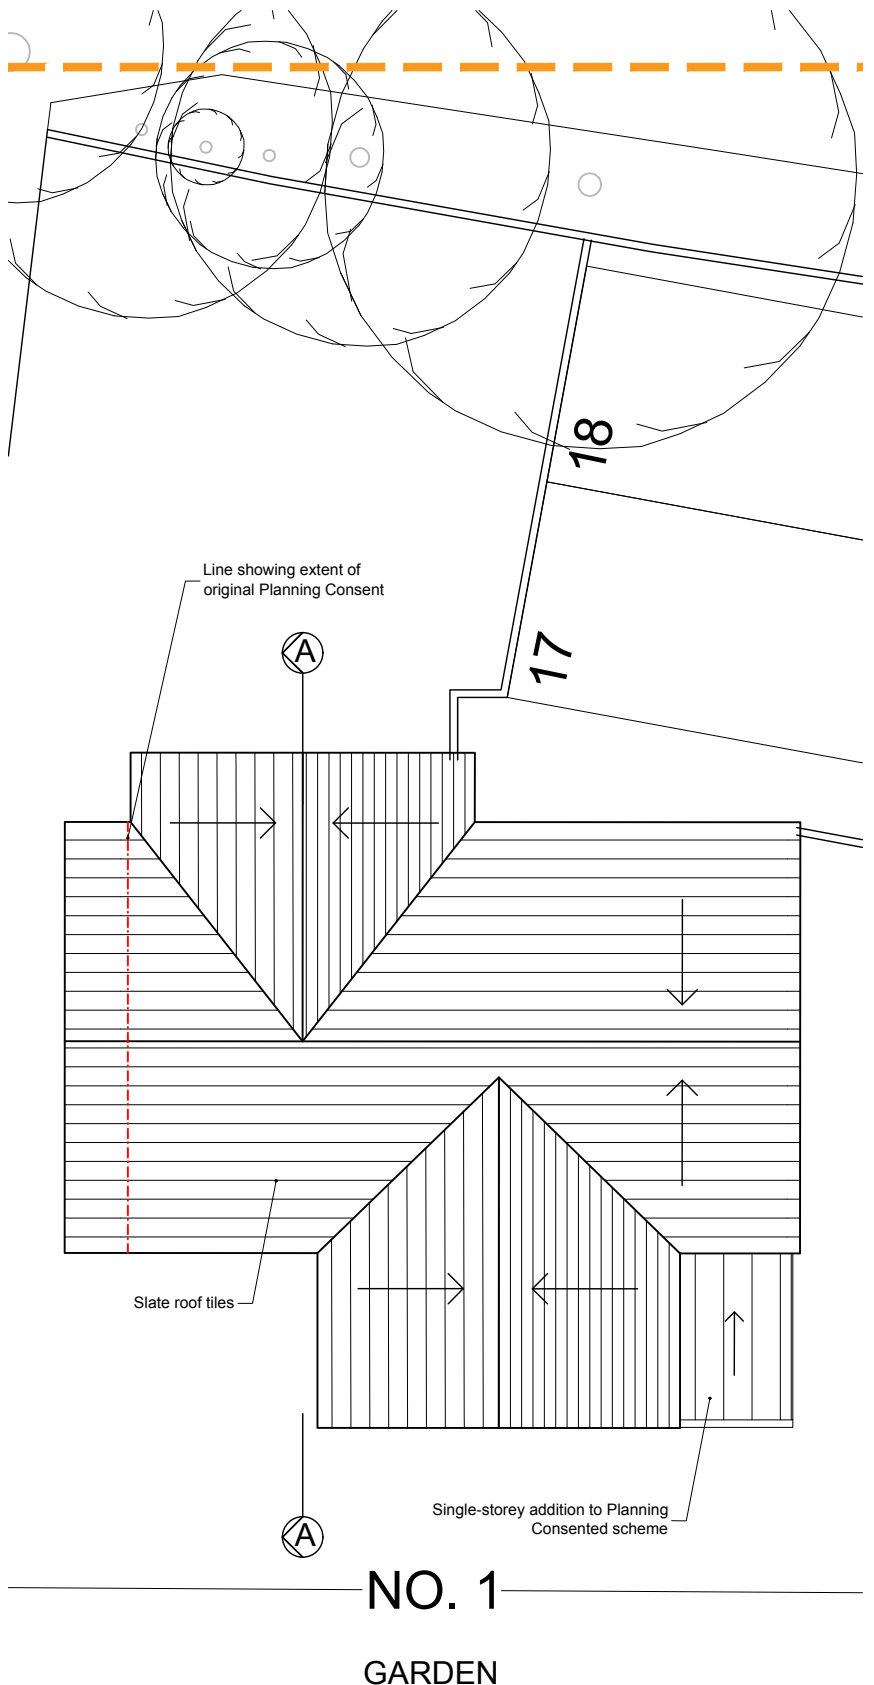


**PROPOSED ROOF PLAN**

Raised decking area with steps to address level change

Steps down to Lower Ground level

Obscured window

Slate roof tiles

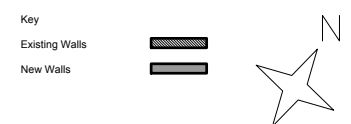

**FOR PLANNING**

| A | 290817 | Post Planning Consent revisions to Plots | TM |



1:100 scale

**ALL DIMENSIONS APPROXIMATE**

**SCHEME DESIGN SUBJECT TO TREE SURVEY & PLANNERS COMMENT**

**BB PARTNERSHIP LTD**

CHARTERED ARCHITECTS

THE TRAFALGAR . 17 REMINGTON STREET . LONDON N1 8DH  
 TEL . 020 7336 8555 FAX . 020 7336 8777  
 e-mail . architect@bbpartnership.co.uk

project	Trevelyan House, Goldings Hill Loughton, IG10 2SP		date	Mar '16	scale	1:100 @ A3	drawn by	TM
	drawing	Proposed Ground, First Floor and Roof plan _ Plot 1		drwg. no	FFK_310	rev	A	

© 2010 BB PARTNERSHIP LIMITED ALL RIGHTS RESERVED

. check all dimensions on site ©