

Existing Block Plan
Scale 1:500



Proposed Block Plan
Scale 1:500





Proposed Site Plan
Scale 1:200

Site Boundary:

- Site boundary assumed and indicated as shown based on interpretation of Land Registry site plan supplied by Client and topographical survey.
- Should exact clarification of boundary be required then a third party boundary professional must be appointed
- Main contractor to ensure all construction, including both superstructure and substructure stays within site boundary at all times

- Notes**
1. Drawing used for the status indicated only
 2. All dimensions and setting out shall be checked and confirmed and any discrepancies to be reported to the Architect prior to commencement of any work
 3. All work and materials to be in accordance with current statutory legislation, relevant codes of practice and British Standards
 4. Drawing to be read in accordance with relevant consultants and sub-contractors drawings and specifications
 5. This drawing is the property of Clear Architects Ltd and is not to be used in whole or in part without written consent

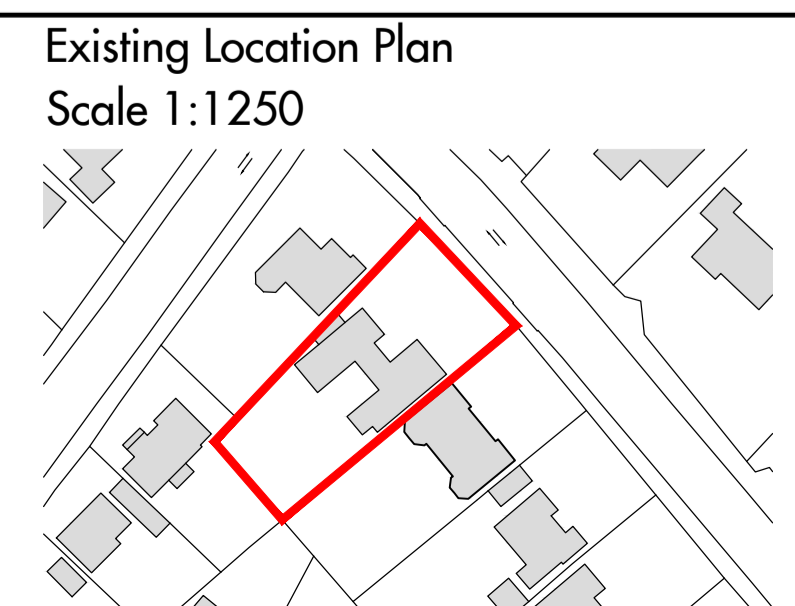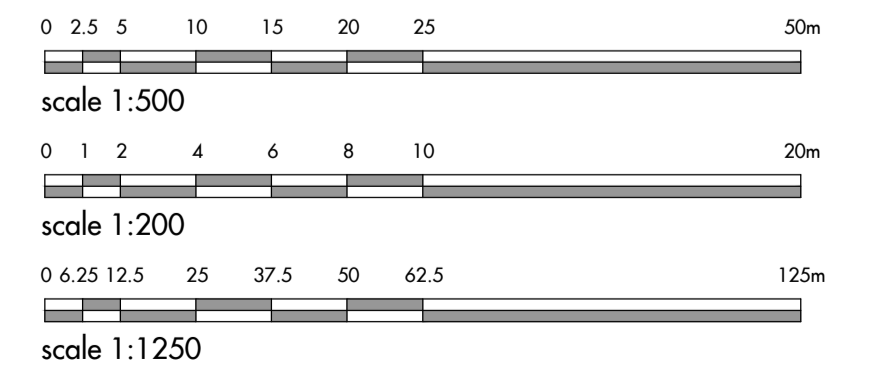

| No | Revision | Date | Drawn By | Checked By |
|----|--------------------|----------|----------|------------|
| - | issued to planning | 29/05/19 | - | - |

| Drawing Status | Scale | Sheet |
|----------------|--------|-------|
| Planning | varies | A1 |

| Drawn By | Checked By |
|----------|------------|
| TB | JM |

| | |
|--|----------------|
| Project Hartlands 4a Kendal Avenue Epping CM16 4PN | |
| Title Location & Site Plans | |
| Drawing No. 292-PL-01 | |
| Rev - | Date May-19 |

The Studio
38 Church Hill
Loughton
Essex, IG10 1LA
Tel +44 (0)208 502 5585
www.cleararchitects.co.uk

© Clear Architects Ltd