



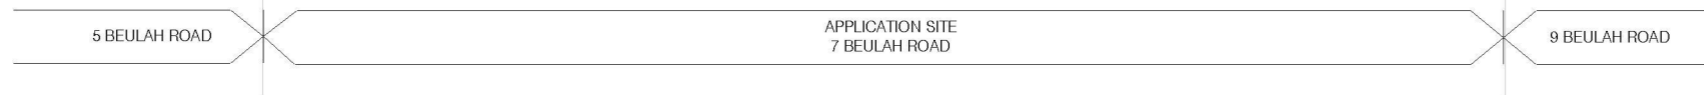

PROPOSED FRONT ELEVATION
SCALE 1:100 @ A3




PROPOSED REAR ELEVATION
SCALE 1:100 @ A3

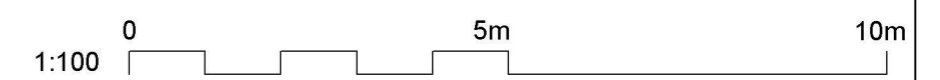

NOTES:
PLANNING

REVISIONS:		
A	revised to keep existing where possible	09.05.19
B	revised to planners comments	15.10.19

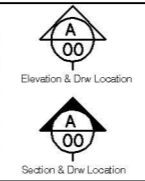

DRAWING	PROJECT	JOB NO	DRW NO	REV
Proposed elevations	7 Beulah Road Epping CM16 6RH	048	06	B
		DRAWN	DATE	SCALE
		SP	09.10.18	1:100 @ A3

Samantha Pope
Interior Architectural Designer
Pope Developments
M: 07508 64627
W: www.popedevelopments.com
E: interiors@popedevelopments.com