


Note

This drawing is not to be scaled. Use figured dimensions only. All dimensions are to be checked on site and any discrepancies, errors or omissions are to be reported to the architect prior to commencement of works.

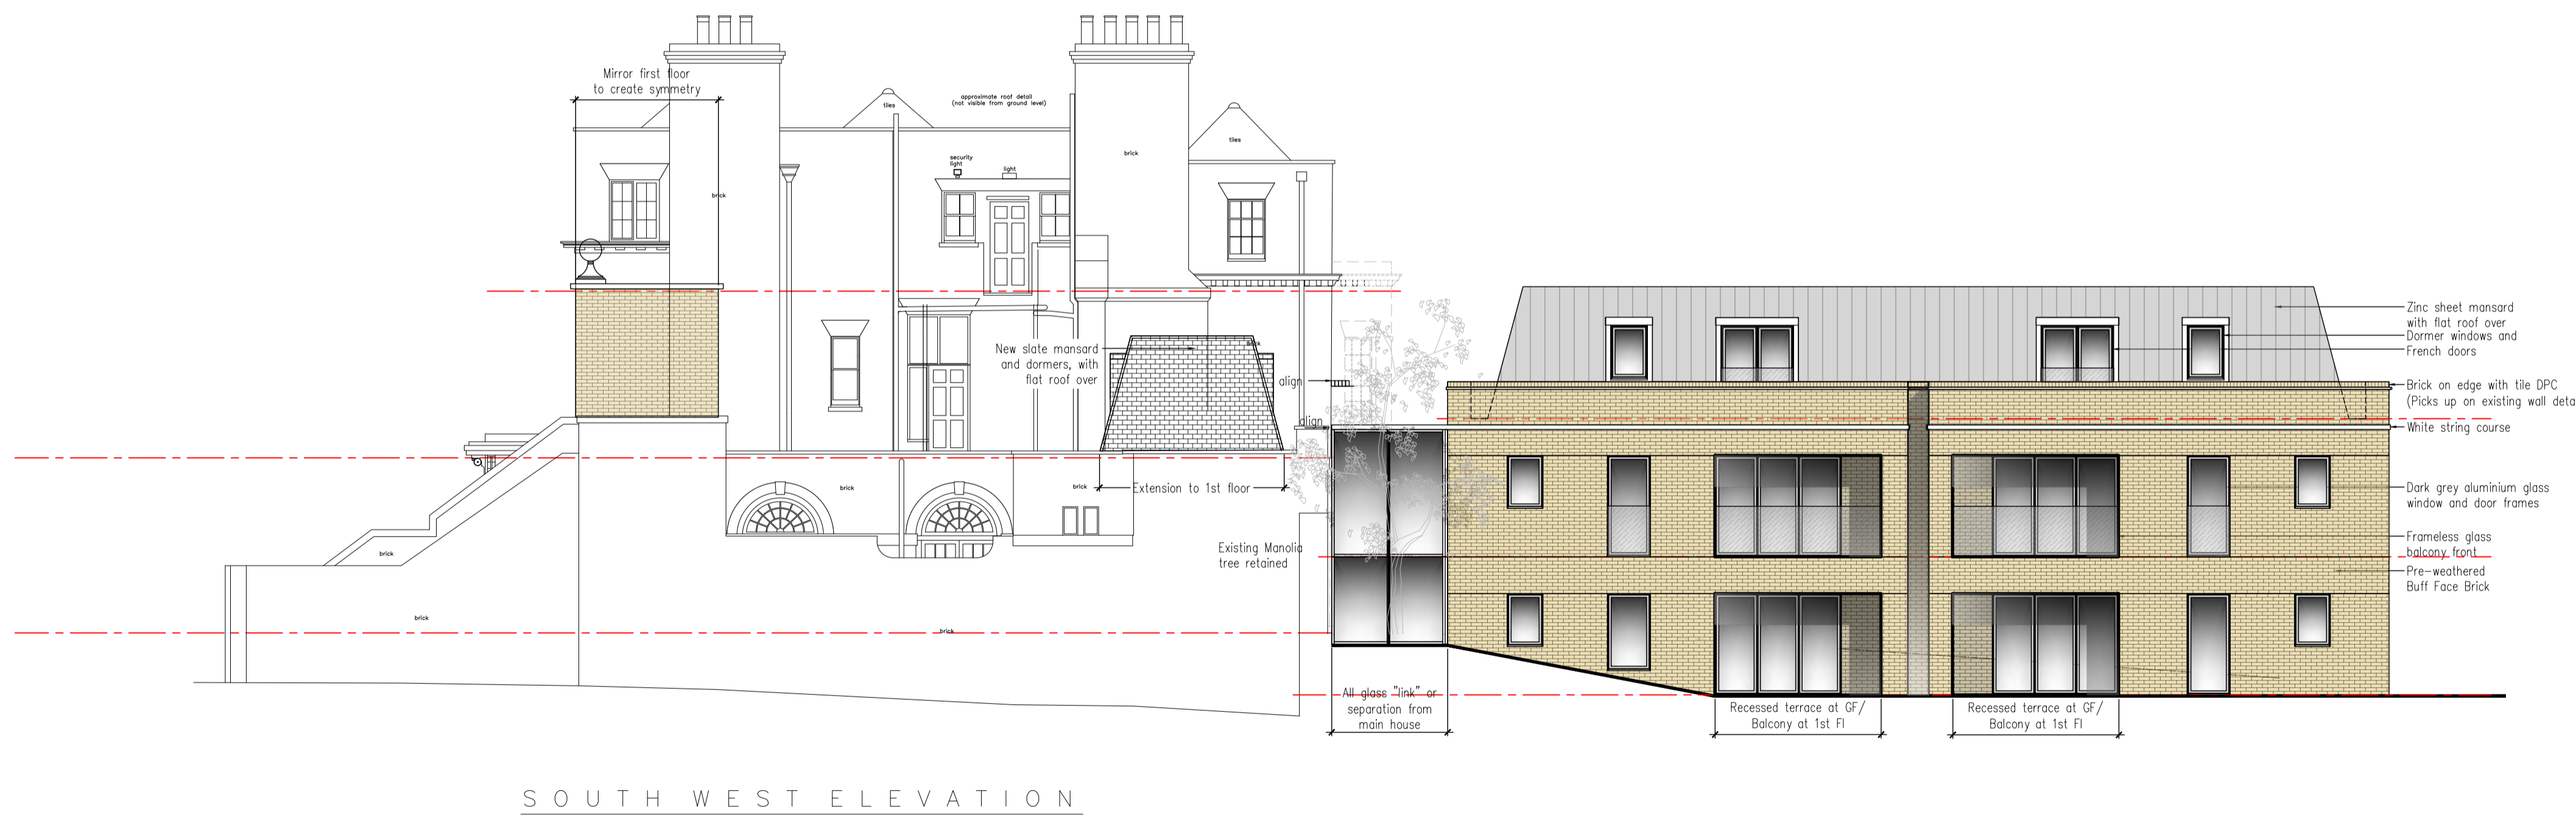

PLANNING

| A | 12/02/18 | AMENDED FOLLOWING PLANNING FEEDBACK
SUBSTITUTED FOR PLANNING | AB |

BB PARTNERSHIP LTD
CHARTERED ARCHITECTS

Studios 33-34, 10 Hornsey St, London, N7 8EL
Tel 020 7336 8555 - e-mail - architect@bbpartnership.co.uk

client
Stephen Ashton

project
Grange Court, 72 High Road, Chigwell
Conversion and extension of existing building to provide 14 flats with associated parking and landscaping

drawing
North West and South West Elevations
Proposed

date	scale	drawn by
Nov 2017	1:100@A1	AB
drg.no.	revision	
FNC-321	A	