


Location Plan
Scale 1:1250




scale 1:200

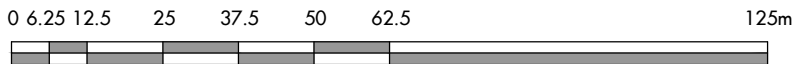

scale 1:1250

Site Boundary:

- Site boundary - 11 Key West Court Block B
- Site extents - freehold in ownership of Higgins Homes PLC
- Site boundary assumed and indicated as shown based on conveyance plan
- Should exact clarification of boundary be required then a third party boundary professional must be appointed

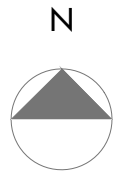

Proposed Site Plan
Scale 1:200

Notes:

- Drawing used for the status indicated only
- All dimensions and setting out shall be checked and confirmed and any discrepancies to be reported to the Architect prior to commencement of any work
- All work and materials to be in accordance with current statutory legislation, relevant codes of practice and British Standards
- Drawing to be read in accordance with relevant consultants and sub-contractors drawings and specifications
- This drawing is the property of Clear Architects Ltd and is not to be used in whole or in part without written consent

No Revision

Date

Drawn By Checked By

Drawing Status
Planning

Project
11 Key West Court B
120 High Road
Chigwell
IG7 5AR

Scale varies

Sheet A4

Title
Site and Location Plans

Drawn By
AK

Checked By
-

Rev -
Date
Nov-19

clear.

The Studio
38 Church Hill
Loughton
Essex, IG10 1LA

Tel +44 (0)206 592 5585
www.cleararchitects.co.uk

© Clear Architects Ltd