




Main roofs  
plain clay tiles

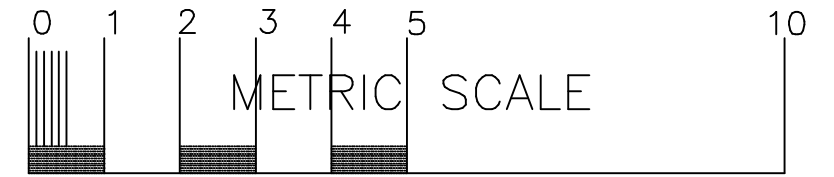

timber doors and windows to Porch  
PROPOSED FRONT ELEVATION SOUTH

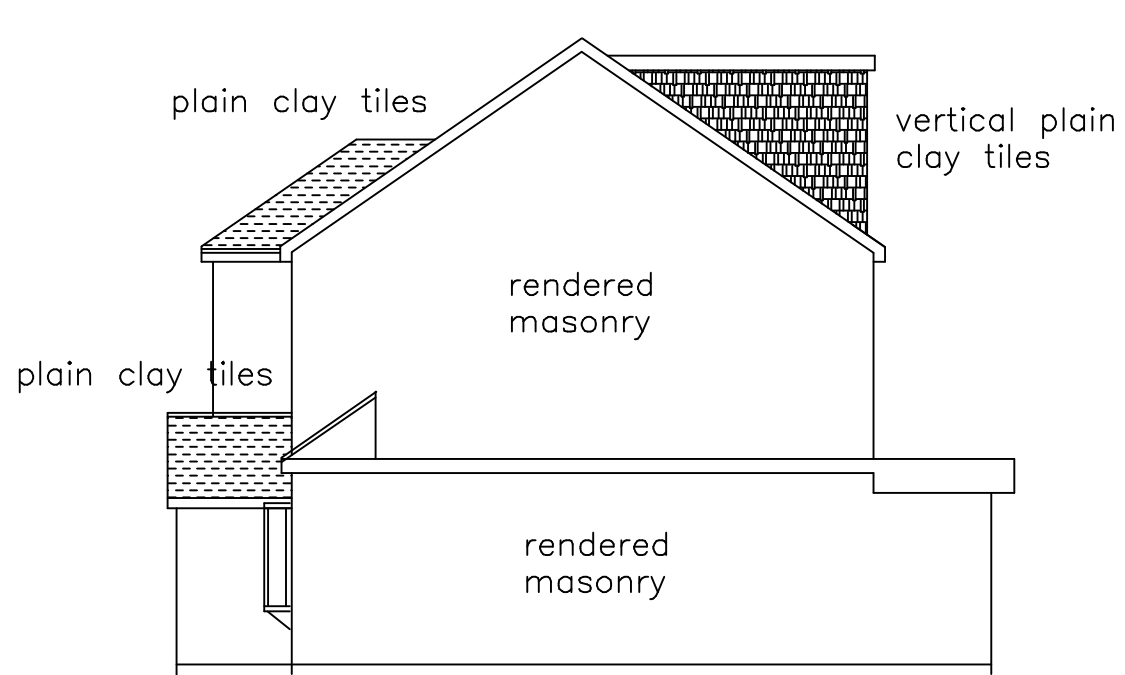

PROPOSED SIDE ELEVATION EAST

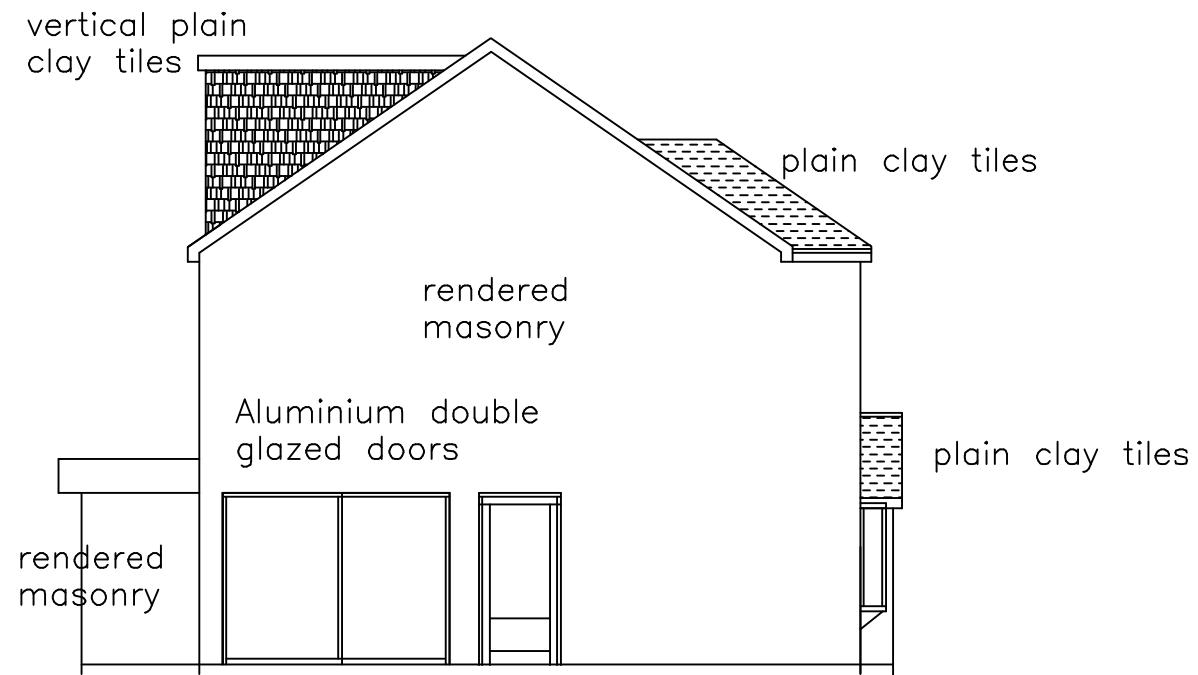

PROPOSED SIDE ELEVATION WEST

Date	Revisions

© COPYRIGHT  
Copyright in all documents and drawings prepared by WHS Associates and in any works executed from those documents and drawings shall unless otherwise agreed remain the property of WHS Associates.



BUILDING PLANNING DESIGN ENERGY  
ELM STUDIO EPPING GREEN  
EPPING ESSEX CM16 6PU  
TEL: 01992 571000

Client  
Mr H Jittla

Job Title  
Haylands Cottage  
Green Lane  
Chigwell  
IG7 6DN

Drawing Title  
PROPOSED  
ELEVATIONS FRONT  
AND SIDE

Scale 1:100 @ A3

Date 15 OCTOBER 2019

Drq No.	Rev.
2019/006/06	