



SECOND FLOOR PLAN

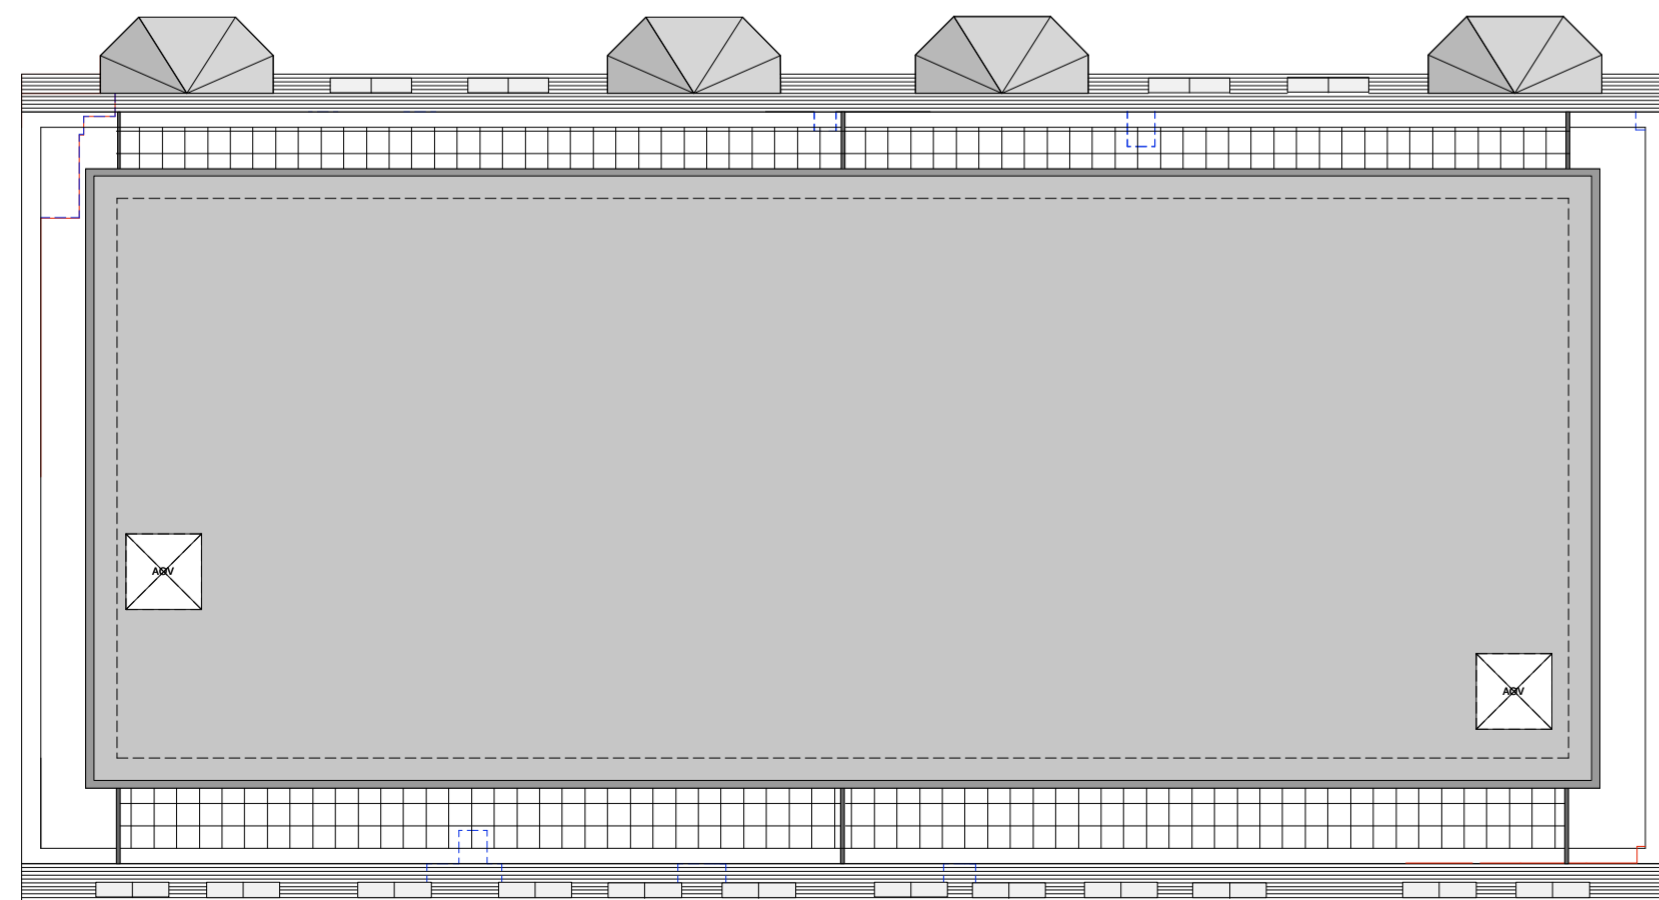


ROOF PLAN

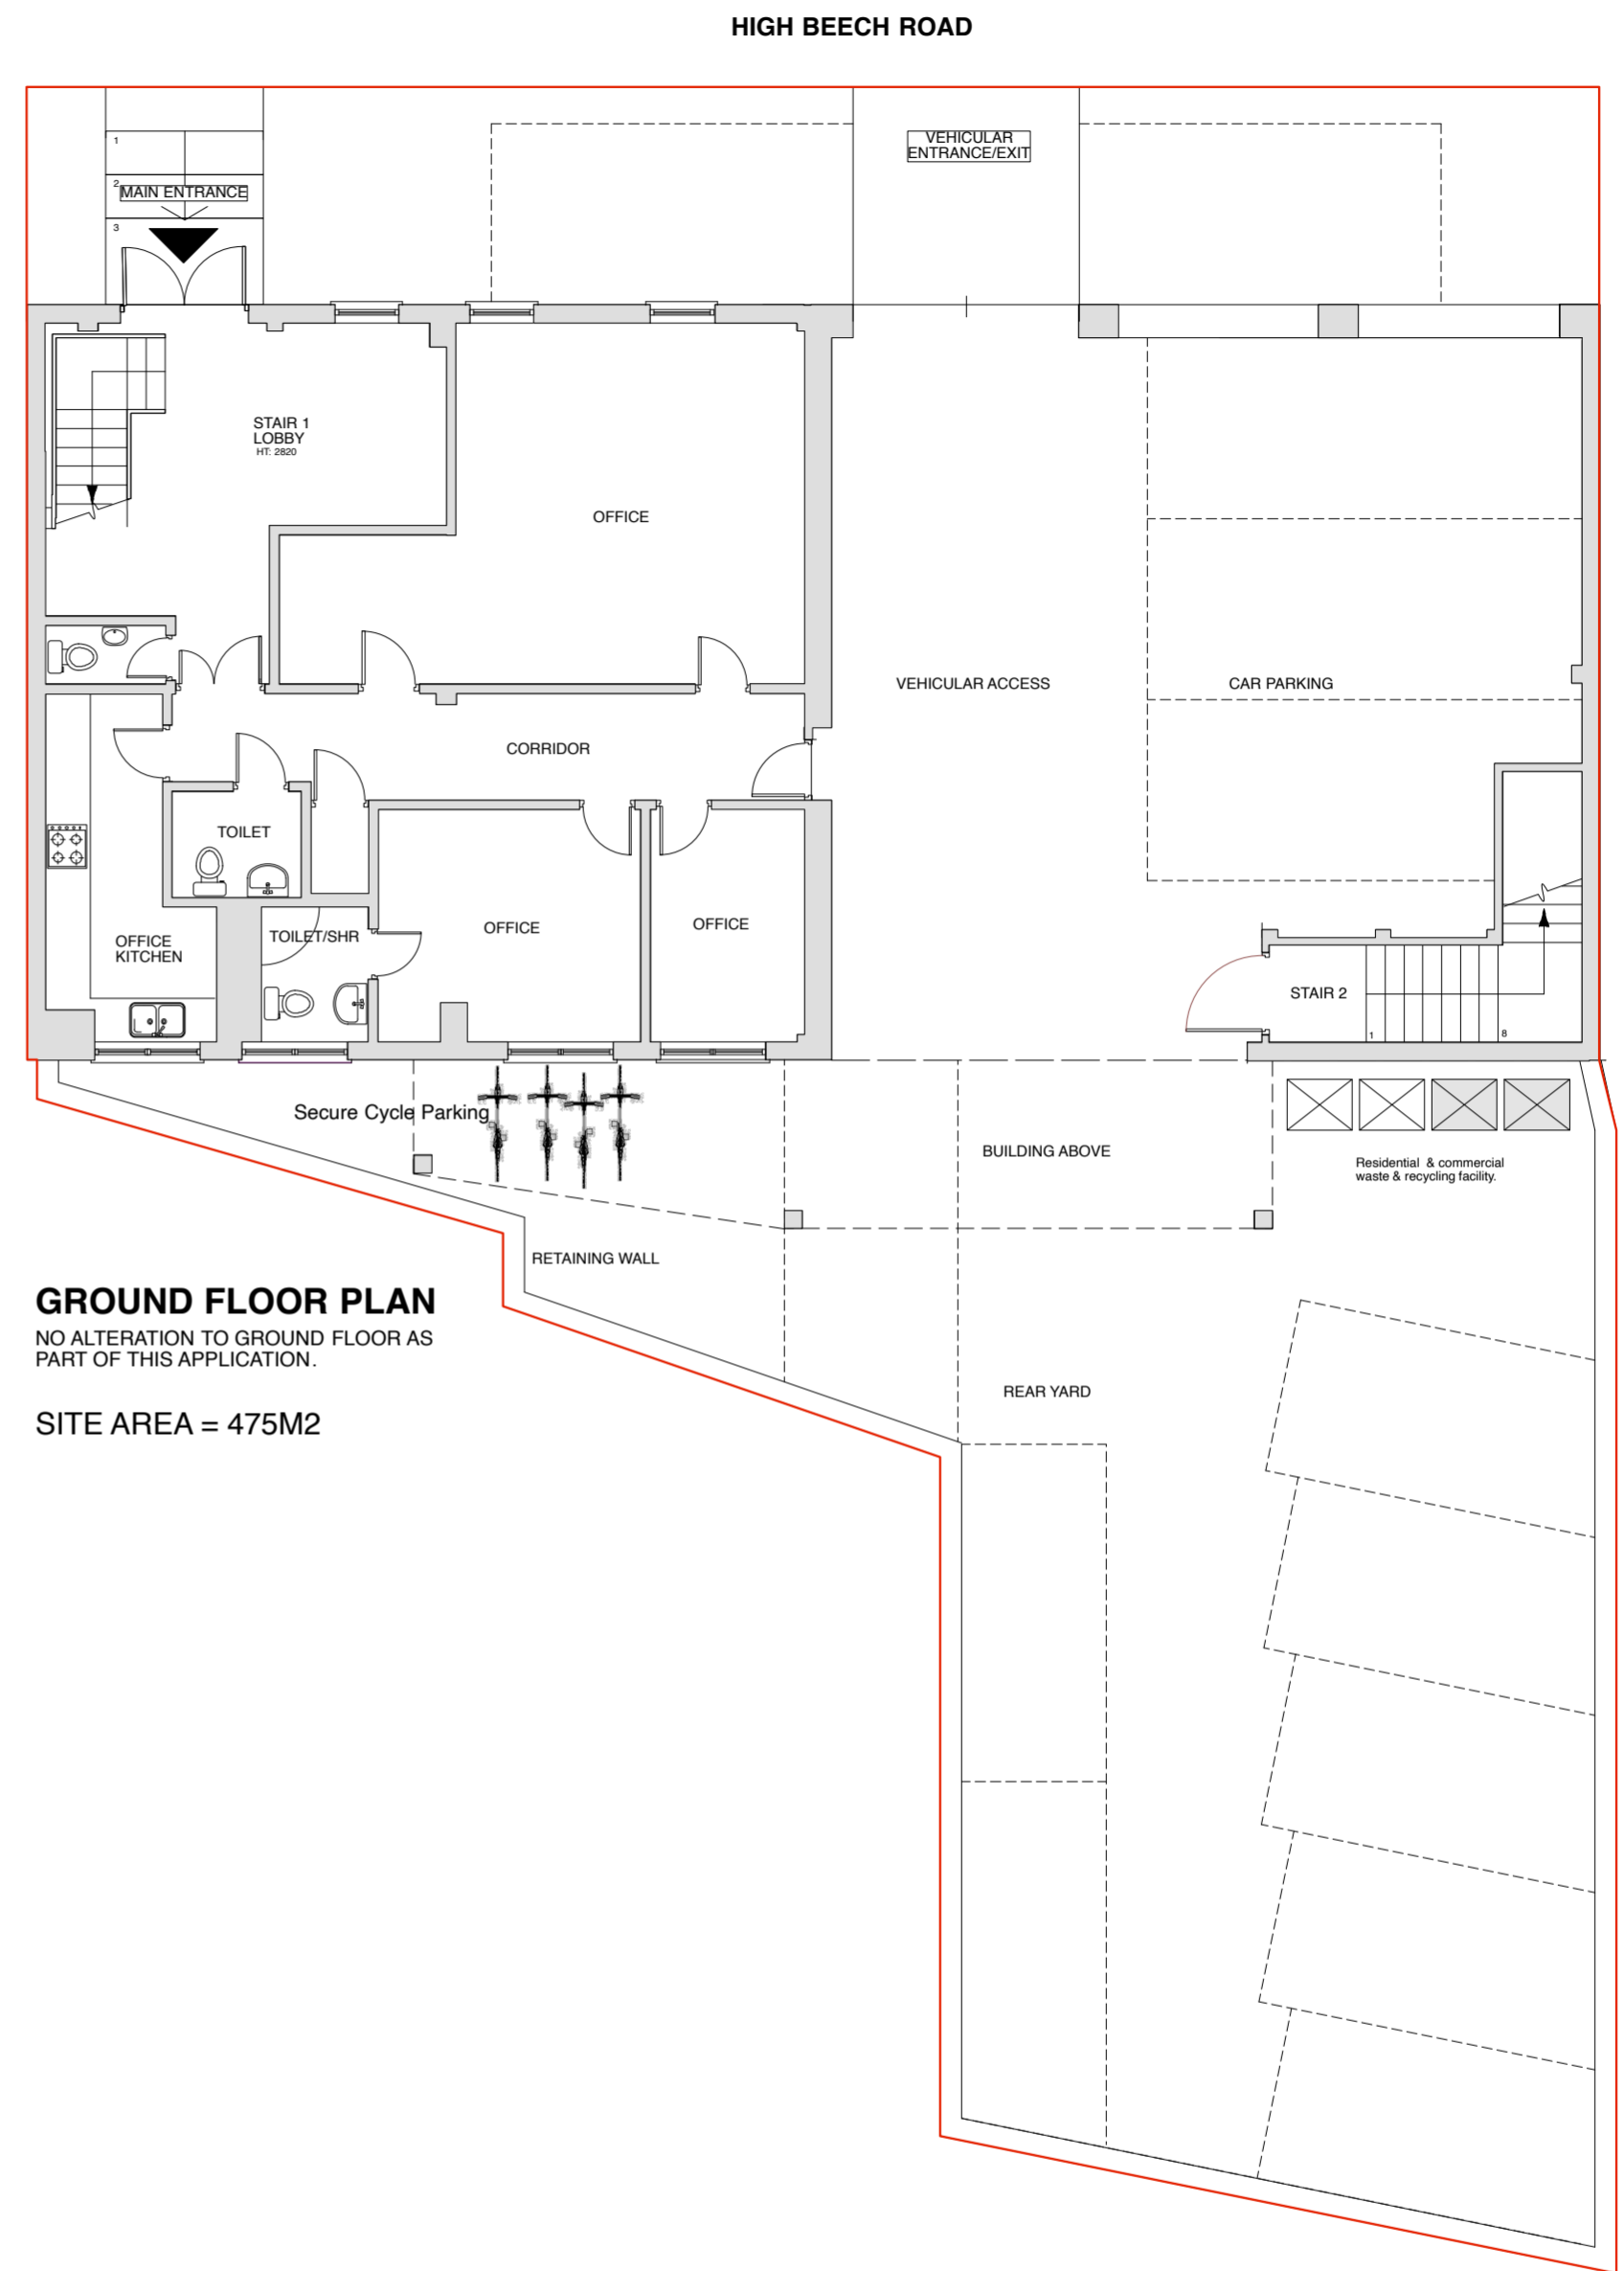

GROUND FLOOR PLAN
NO ALTERATION TO GROUND FLOOR AS PART OF THIS APPLICATION.

SITE AREA = 475M2

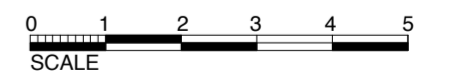

rev. date notes			CLIENT LONDON & CITY PROPERTY INVESTMENTS LTD.		DRAWING TITLE PROPOSED GROUND, FIRST, SECOND FLOOR & ROOF PLANS	
			PROJECT 13-17 HIGH BEECH ROAD, LOUGHTON, ESSEX, 1G10 4BN.		FBD FULCRUM BUILDING DESIGN LTD. 9 HENEAGE STREET, SPITALFIELDS, LONDON, E1 5LJ. TEL: 020 3667 1520 FAX: 020 7288 9181 E-MAIL: info@fbd-ltd.com www.fbd-ltd.com	
This drawing is the copyright of FULCRUM BUILDING DESIGN LTD. Figured dimensions to be taken in preference to those scaled. All dimensions to be checked on site before any work proceeds. Drawing not to be used for land transfer purposes. Drawings to be read in conjunction with relevant drawings and specification. Not to be reproduced, retained or disclosed to any unauthorised person either wholly or in part without written permission. © FBD Ltd.			SCALE 1:100 @ A2	DATE JAN 2021	DWG BY []	REV. []
			CHECKED []	DWG NO. 572 -21- 04		

