




Front Elevation

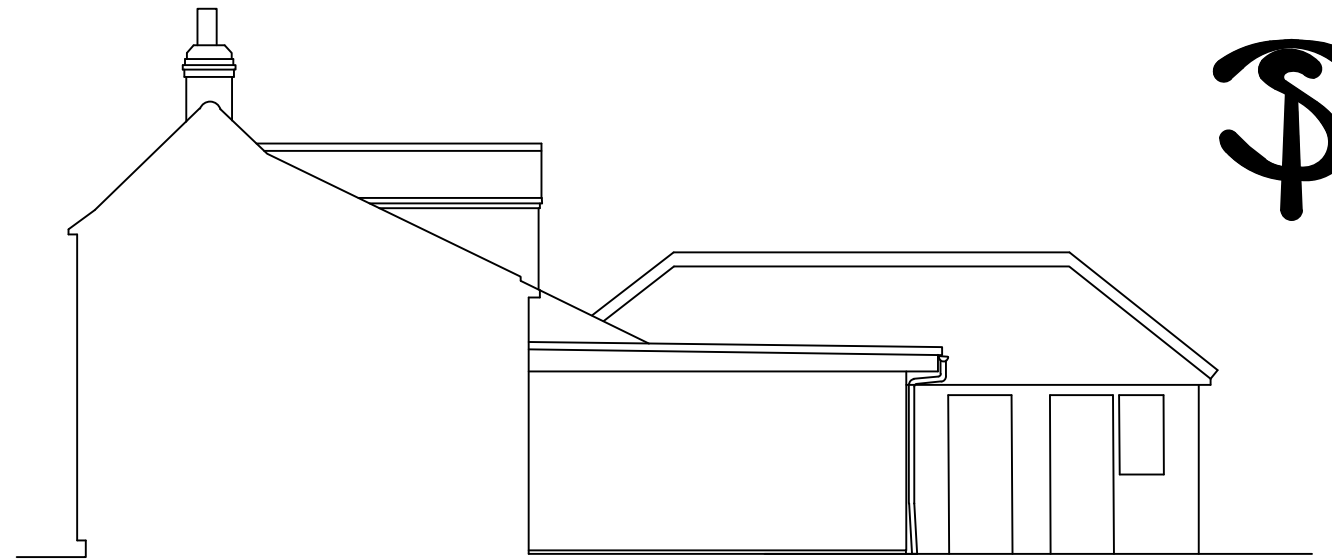

Side Elevation

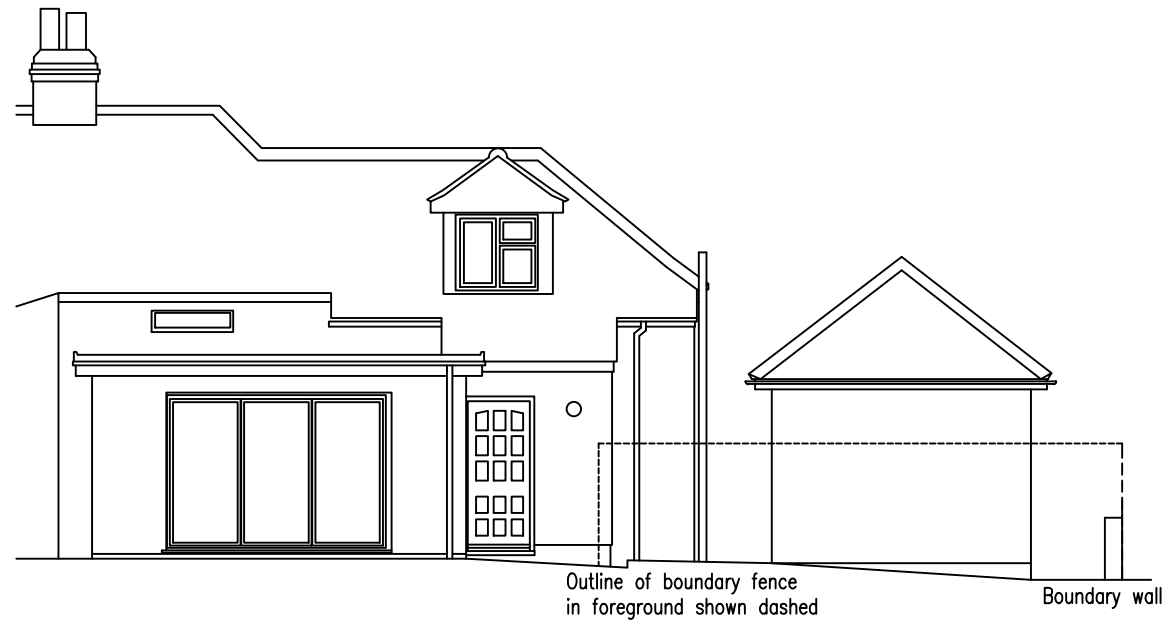

Rear Elevation

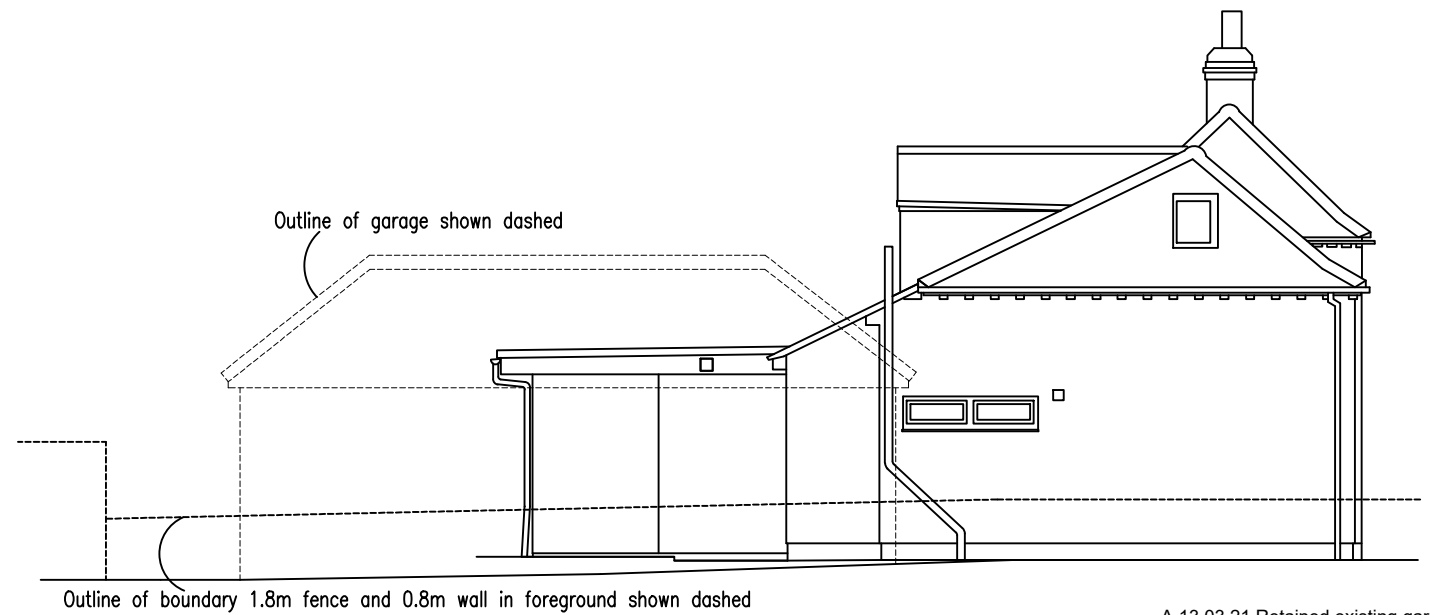

Side Elevation

A 13.03.21 Retained existing garage as single storey conversion and noted use is only for ancillary use to the house

**JSP Chartered Town Planners and Design Consultants**

1 Basons Yard,  
High Street, Ongar,  
Essex CM5 9AA

T 01277 366886  
F 01277 366864



Site 1 Lion Cottages, Toot Hill Rd  
Ongar CM5 9QL

Title Proposed garage conversion  
and single storey link with  
partial alteration to roof.  
Drawing Existing elevations

Scale 1:100 @ A3  
Date Jan 2021  
Number 1746.3A

