


DO NOT SCALE
REPORT ERRORS AND OMISSIONS TO THE ARCHITECT
CHECK ALL DIMENSIONS BEFORE FABRICATION

REVISION	CHKD	DRAWN	DATE
A		TP	PS
Amended to suit roof change			

July 2021

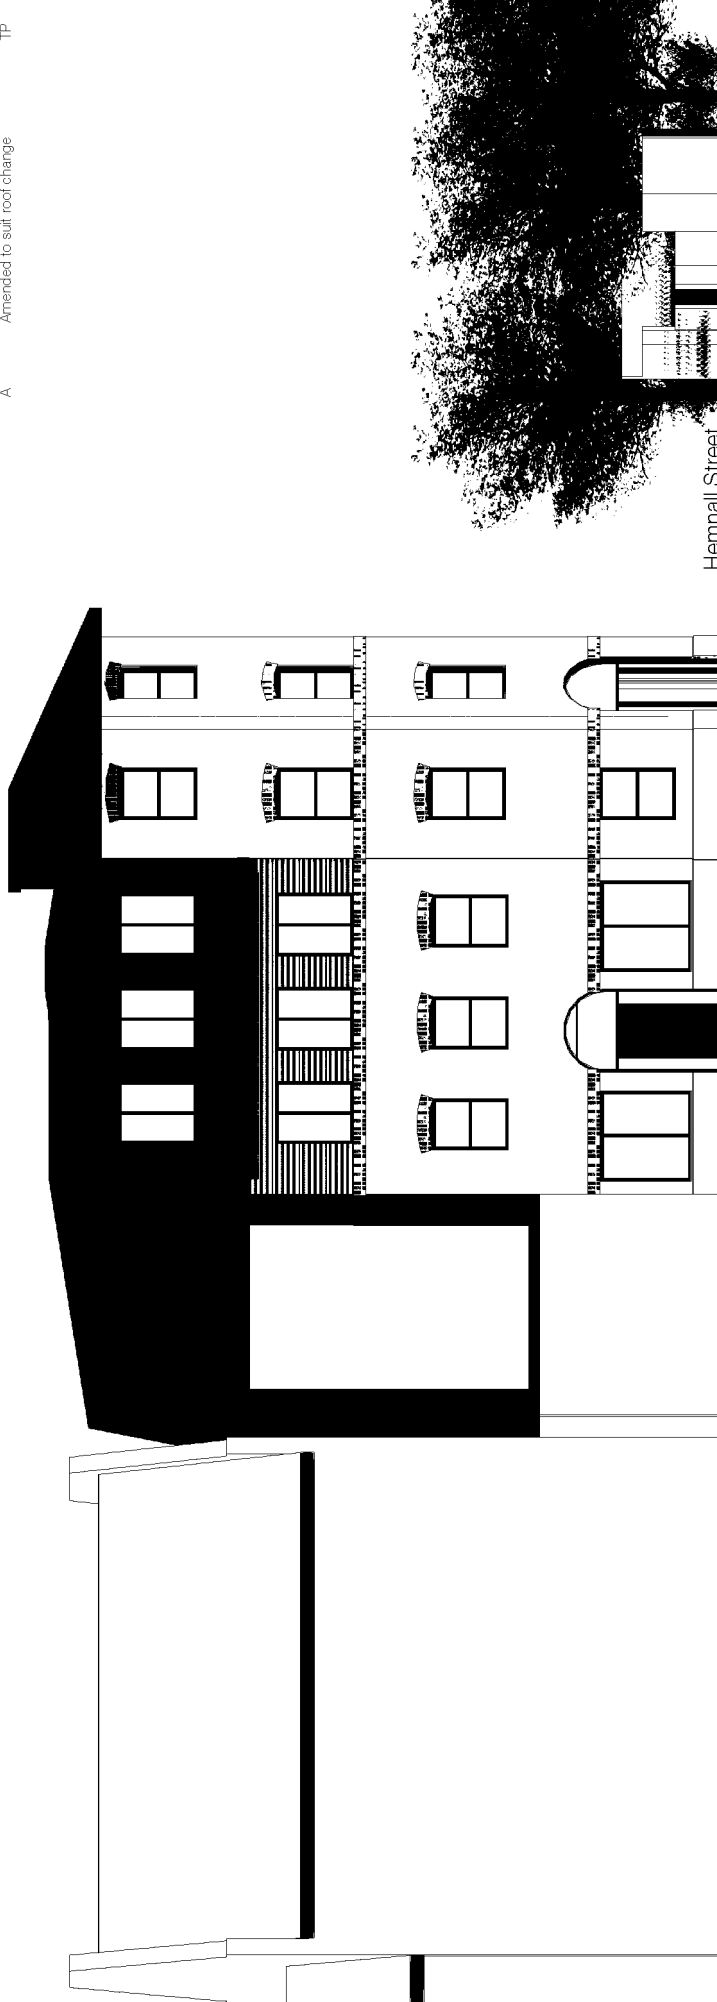

Hemnal Street

Front Elevation

PLANNING

Scale 1:100



CONTRACT

11 Station Road
Epping
CM16 4HA

SCALE 1:100 @ A3

DATE January 2021

DRAWN TP

CHECKED PS

DRAWING No

20102_105

REVISION

A

PAUL SAGGERS ASSOCIATES
ARCHITECTS AND PROJECT MANAGERS
94 Hemnal Street, Epping, Essex. CM16 4ND
Mob: 07736 922863 Email: p.a.saggers@btinternet.com