


DO NOT SCALE  
REPORT ERRORS AND OMISSIONS TO THE ARCHITECT  
CHECK ALL DIMENSIONS BEFORE FABRICATION

REVISION	CHKD	DRAWN	DATE
A		TP	PS July 2021

Amended to suit roof change

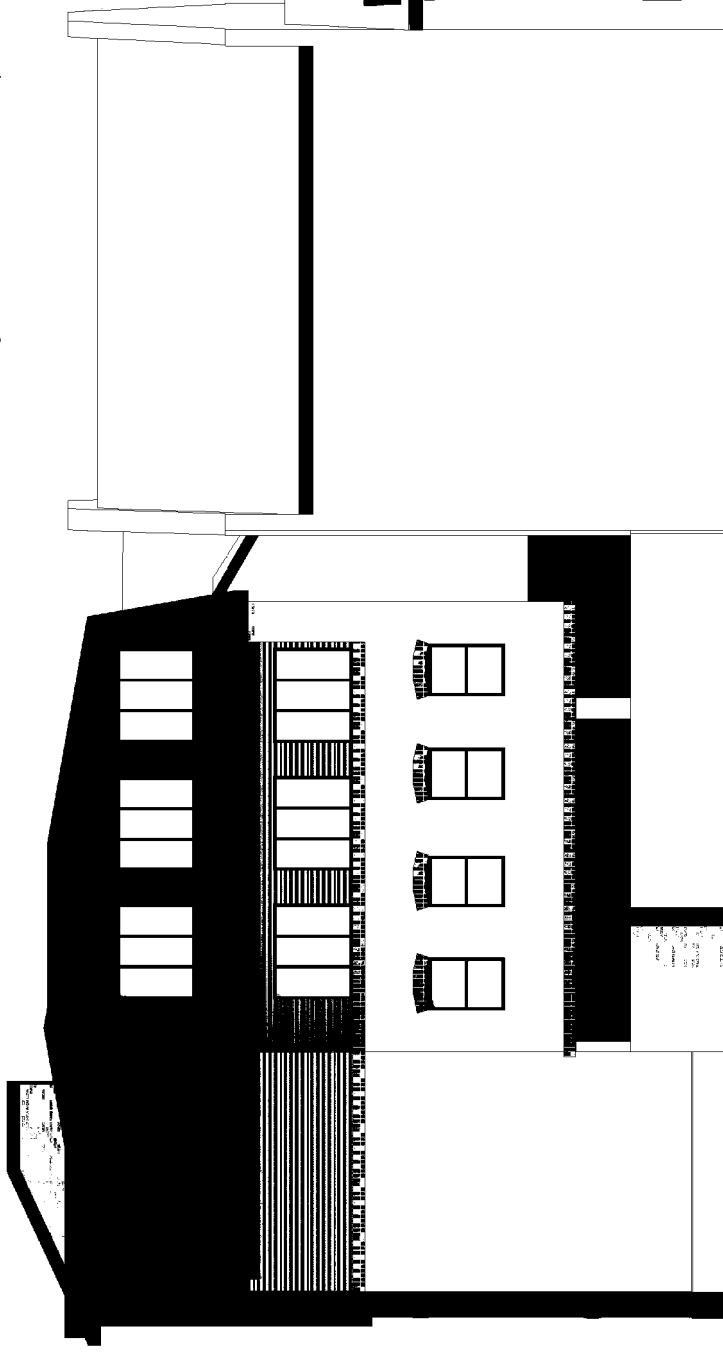

Hemnal Street

Rear Elevation

# PLANNING

Scale 1:100



CONTRACT

11 Station Road  
Epping  
CM16 4HA

SCALE 1:100 @ A3

DATE January 2021

DRAWN TP

CHECKED PS

DRAWING No

Proposed Rear Elevation 20102\_106

REVISION A

**PAUL SAGGERS ASSOCIATES**  
ARCHITECTS AND PROJECT MANAGERS  
94 Hemnal Street, Epping, Essex. CM16 4ND  
Mob: 07736 922863 Email: p.a.saggers@btinternet.com